
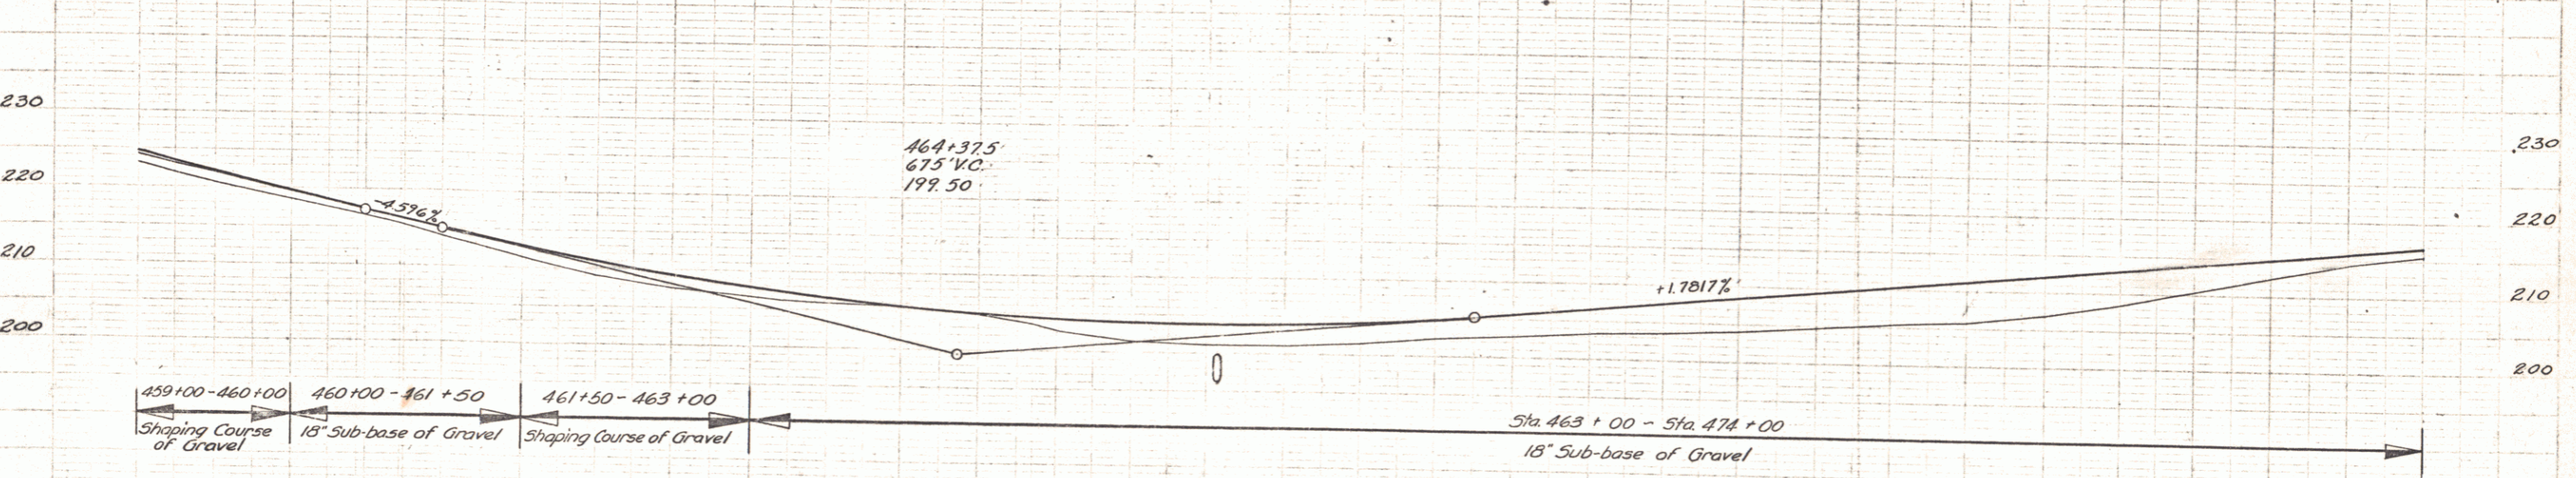


Spanning
 11-45
 12-45
 12-46

PARCEL	INSTRUMENT	DATE	GRANTOR	GRANTEE	RECORDED	ADDITION	REMARKS
✓ ABB	W.D.Q.E.	10-1-46	BERTHA P CARR		BOOK	PAGE	DATE
✓ A'B'B'	W.D.Q.E.	10-1-46	THOS.E. BLUCIENNE MURRAY	ST.OF VT.	29	253-254	10-19-46
✓ A'	W.D.Q.E.	10-1-46	SEWARD SMITH		29	249-250	10-19-46
					29	245-246	10-19-46

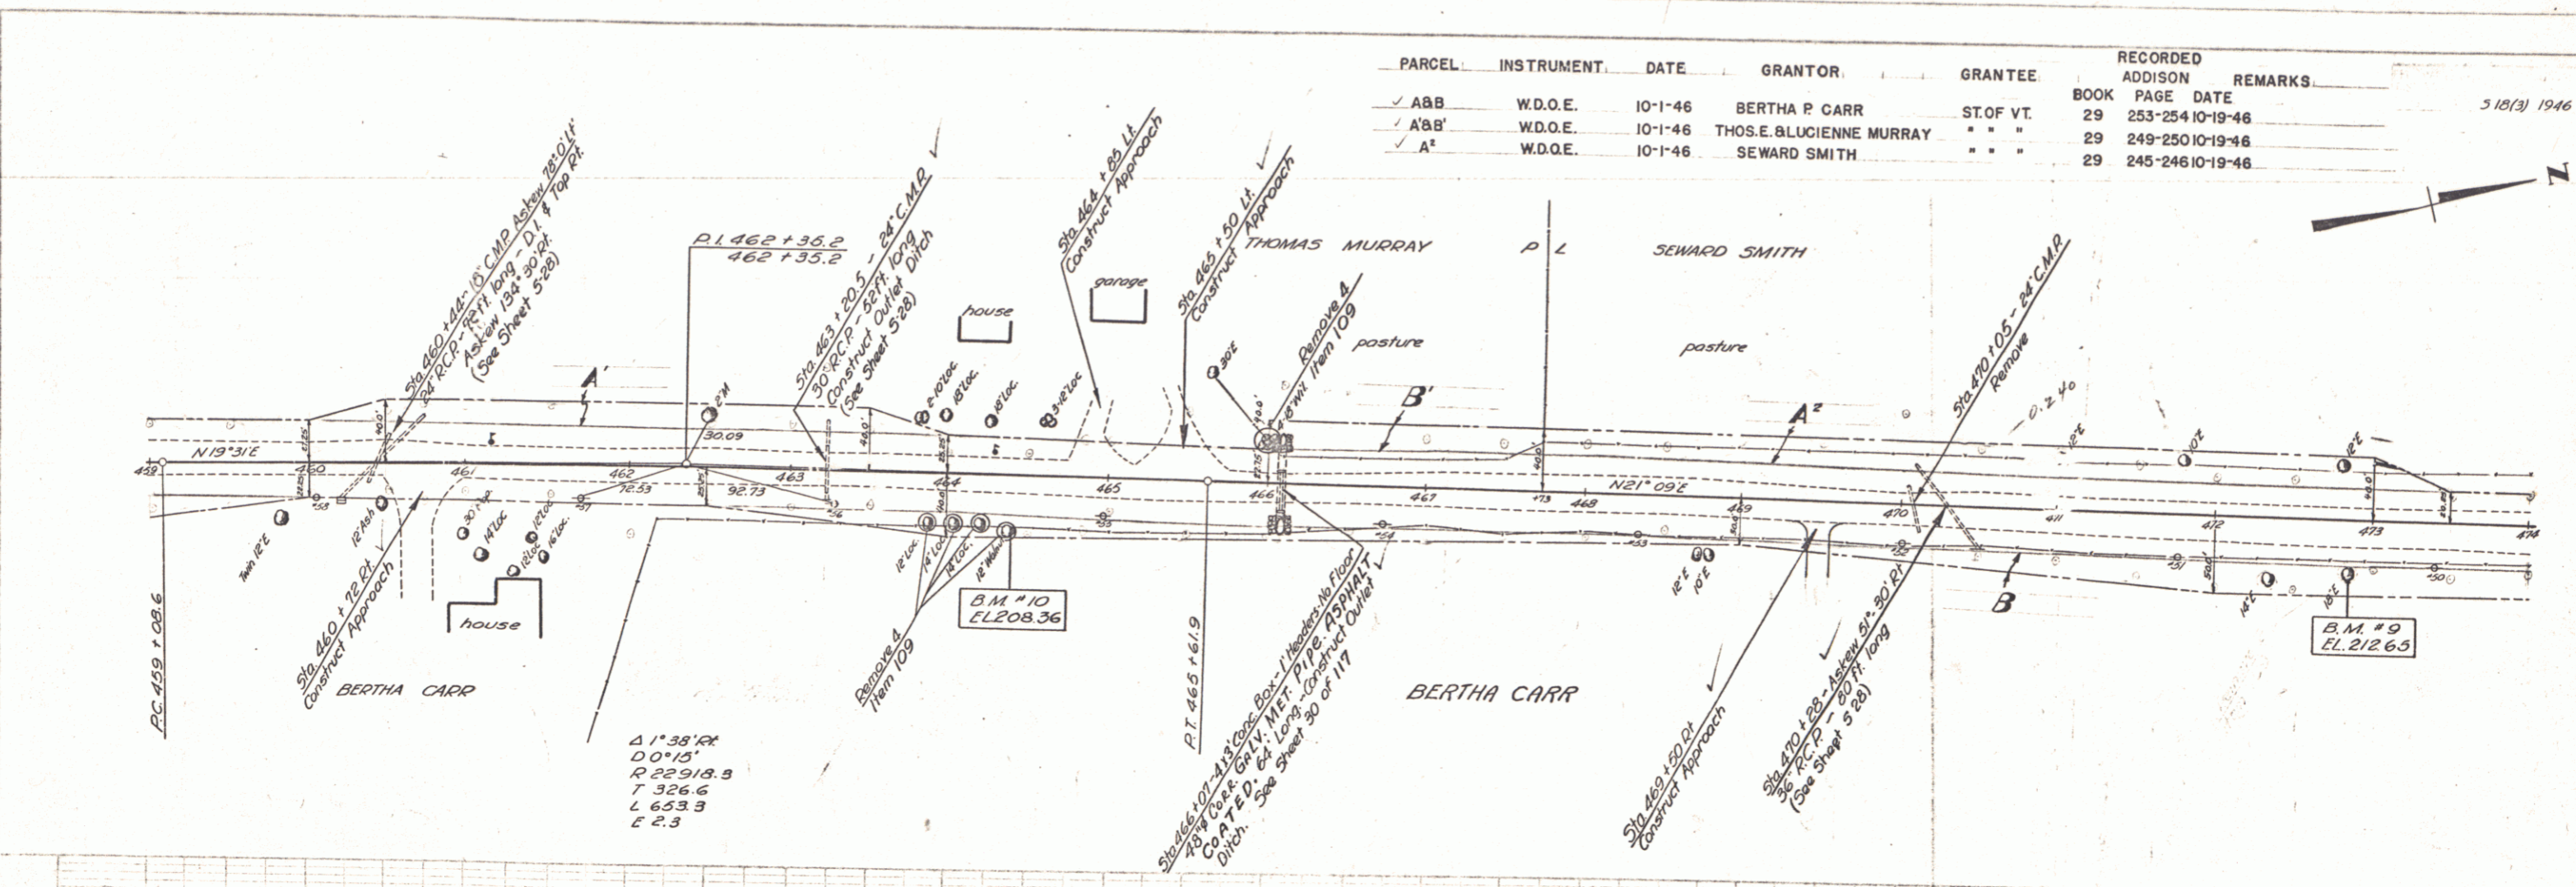

Station	Elevation
459	223.2
150	224.87
460	220.7
150	222.20
460	218.5
150	219.69
461	216.5
150	217.58
461	214.0
150	215.30
462	211.3
150	212.83
462	209.1
150	210.88
463	207.7
150	208.19
463	206.6
150	206.68
464	205.7
150	205.47
464	204.8
150	204.28
465	202.5
150	204.72
465	201.4
150	203.30
466	201.1
150	203.65
466	201.1
150	203.86
467	201.1
150	204.03
467	201.7
150	204.45
468	202.3
150	205.10
468	202.8
150	205.52
469	203.3
150	205.96
469	203.3
150	206.85
470	203.6
150	207.74
470	204.1
150	208.63
471	204.8
150	209.52
471	205.3
150	210.41
472	205.8
150	211.30
472	206.9
150	212.19
473	208.4
150	213.07
473	214.3
150	215.76
474	215.6
150	216.65

BM # 9 El 212.65 S.I.R. 24'E 30'17" Pt Sta 472+85
 BM # 10 El 208.36 S.I.R. 14" Walnut 32 Ft Rt Sta 434+36

Bridgeport - Addison
 series 5 no. 18(3)
 sheet 20 of 117 sheets