


INSTRUMENT	GRANTOR	GRANTEE	BOOK	PAGE	DATE	REMARKS	
3-A, B, C, D	Q.C.D. 4-17-52	ADNER E. HILL	ST. OF VT.	27	202	5-1-52	See also Sheet 23
4-A, B, C, D	Q.C.D. 4-17-52	ERNEST & EUNICE DEMARS	ST. OF VT.	27	204	5-1-52	See also Sheet 25 & 26

THREE CABLE GUARD RAIL	LT.	RT.
498+00 - 513+00		1500

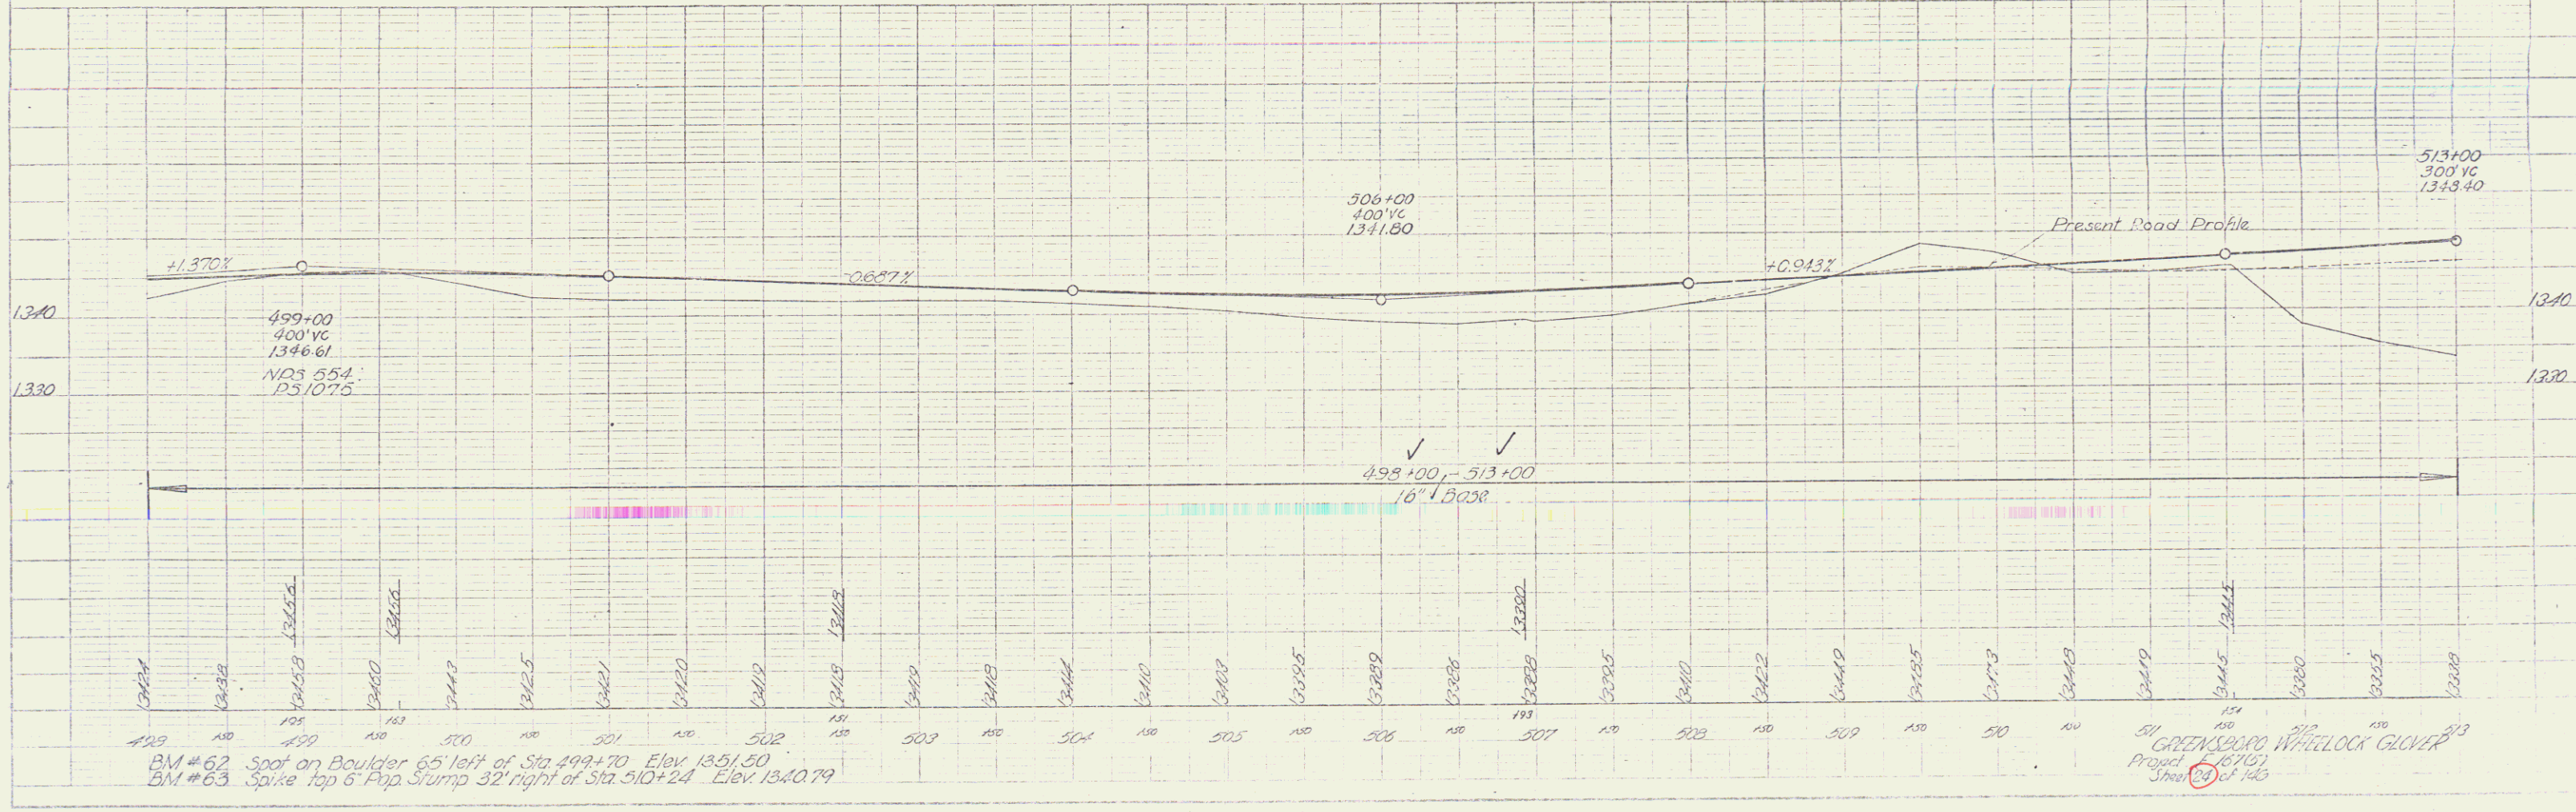

BM # 62 Spot on Boulder 65' left of Sta 499+70 Elev. 1351.50
 BM # 63 Spike top 6\"/>

51 GREENSBORO WHEELLOCK GLENN
 Project # 10701
 Sheet 23 of 26