

WOOD GUIDE POSTS REQUIRED


CULV. STA.	LT.	RT.
32+39	2	2

NEW BENT CONC PIPE CULVERTS REQUIRED

STA	DIAM.	LENG.	CL. TO
32+39	18"	56	3.5 CY.


RELAYING PIPE CULVERTS REQUIRED

STA	LT. OR RT.	LENG.
30+33	RT.	60'

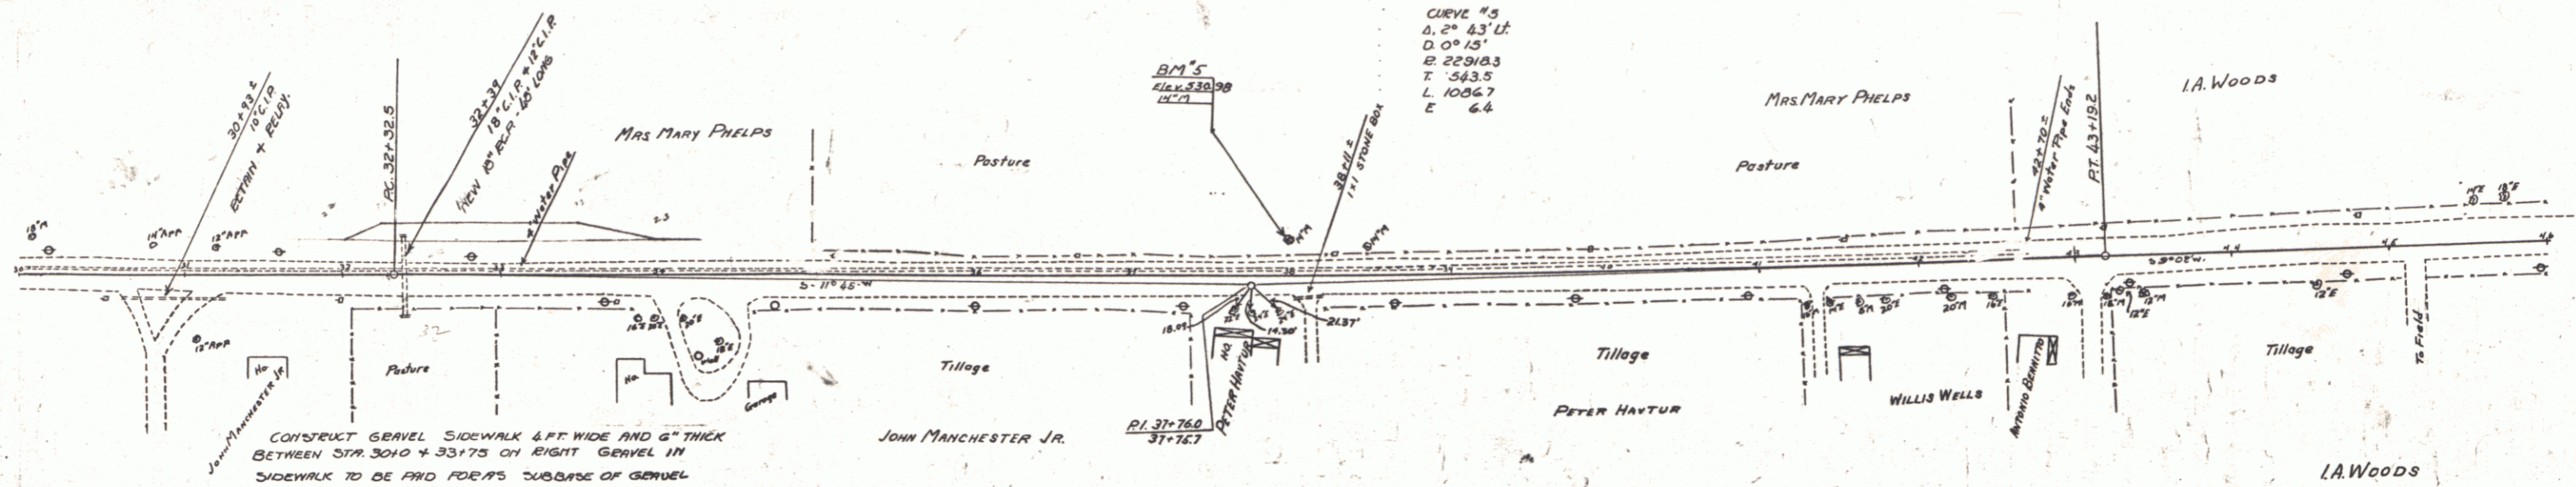

CONSTRUCT GRAVEL SIDEWALK 4 FT WIDE AND 6\" THICK BETWEEN STA 30+00 + 33+75 ON RIGHT SIDEWALK TO BE PAID FOR BY SUBS OF GRAVEL

POOR ORIGINAL COPY

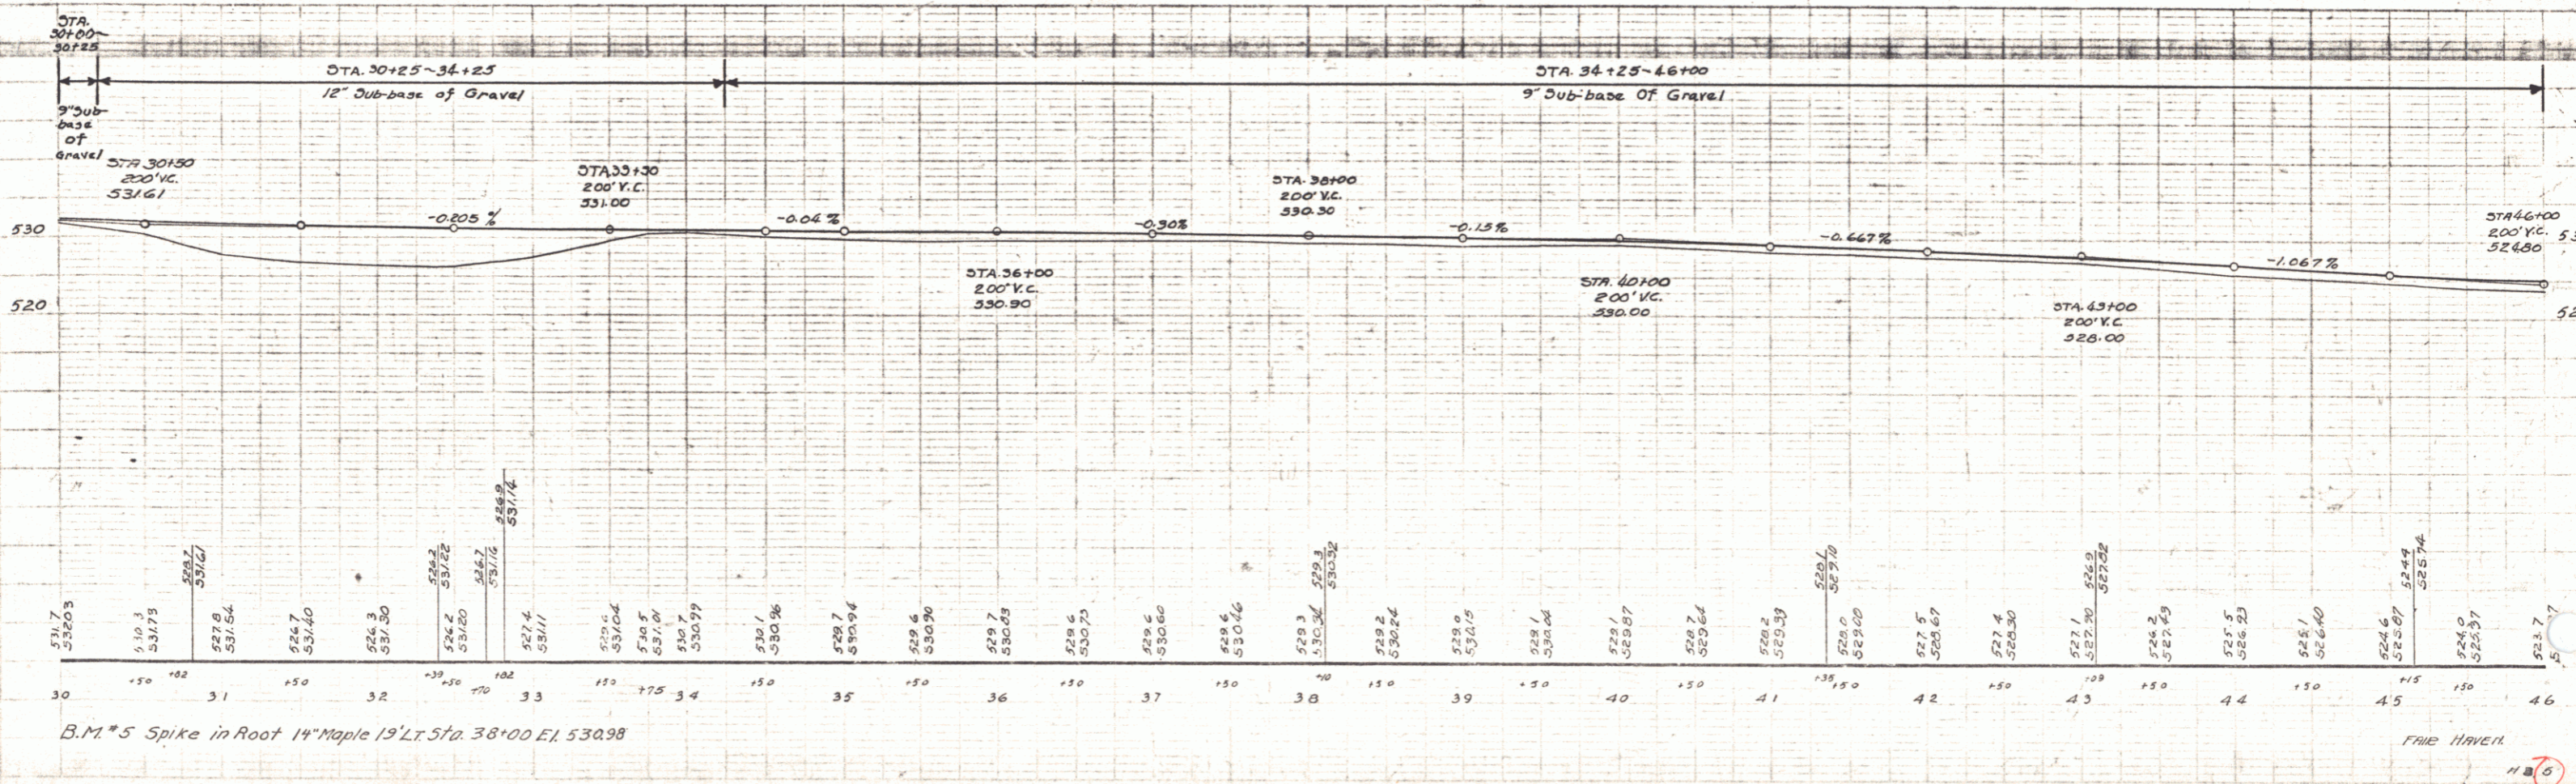

FAIR HAVEN 11 20