

WOOD GUIDE POSTS REQUIRED

STA.	LT.	RT.
77+30	1	1

CABLE GUARD RAIL REQUIRED



STATIONS	TO SET	LENG.	CONST.	PAVING
79+55-80+71	LT	76'	40'	112'
79+75-80+71	RT	96'	40'	136'

NEW BRINK CONE PIPE CULVERTS REQUIRED

STATION	DIAM.	LENG.	C.E.M.
77+30	18"	32'	3.5 E4
80+36	15"	40'	4.3 E4

RESETTING GUARD RAIL REQUIRED

STATIONS	LT. OR RT.	LENG.
59+60-50+00	RT.	40'

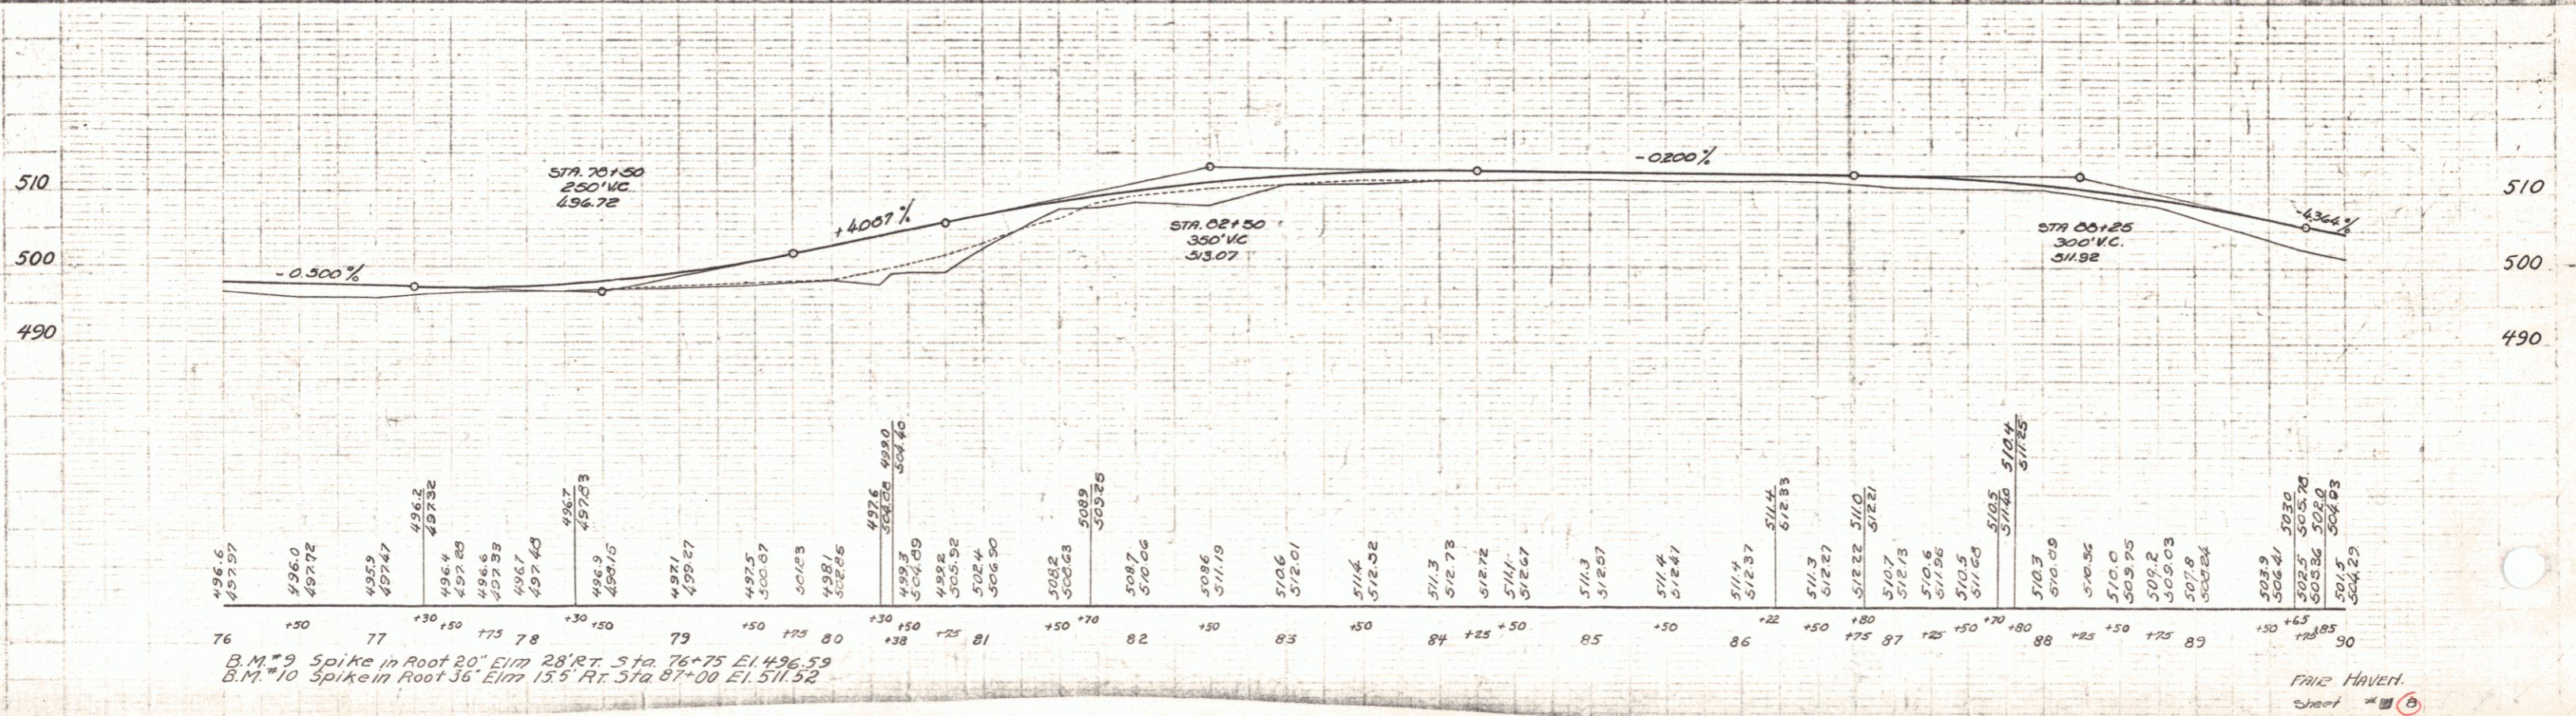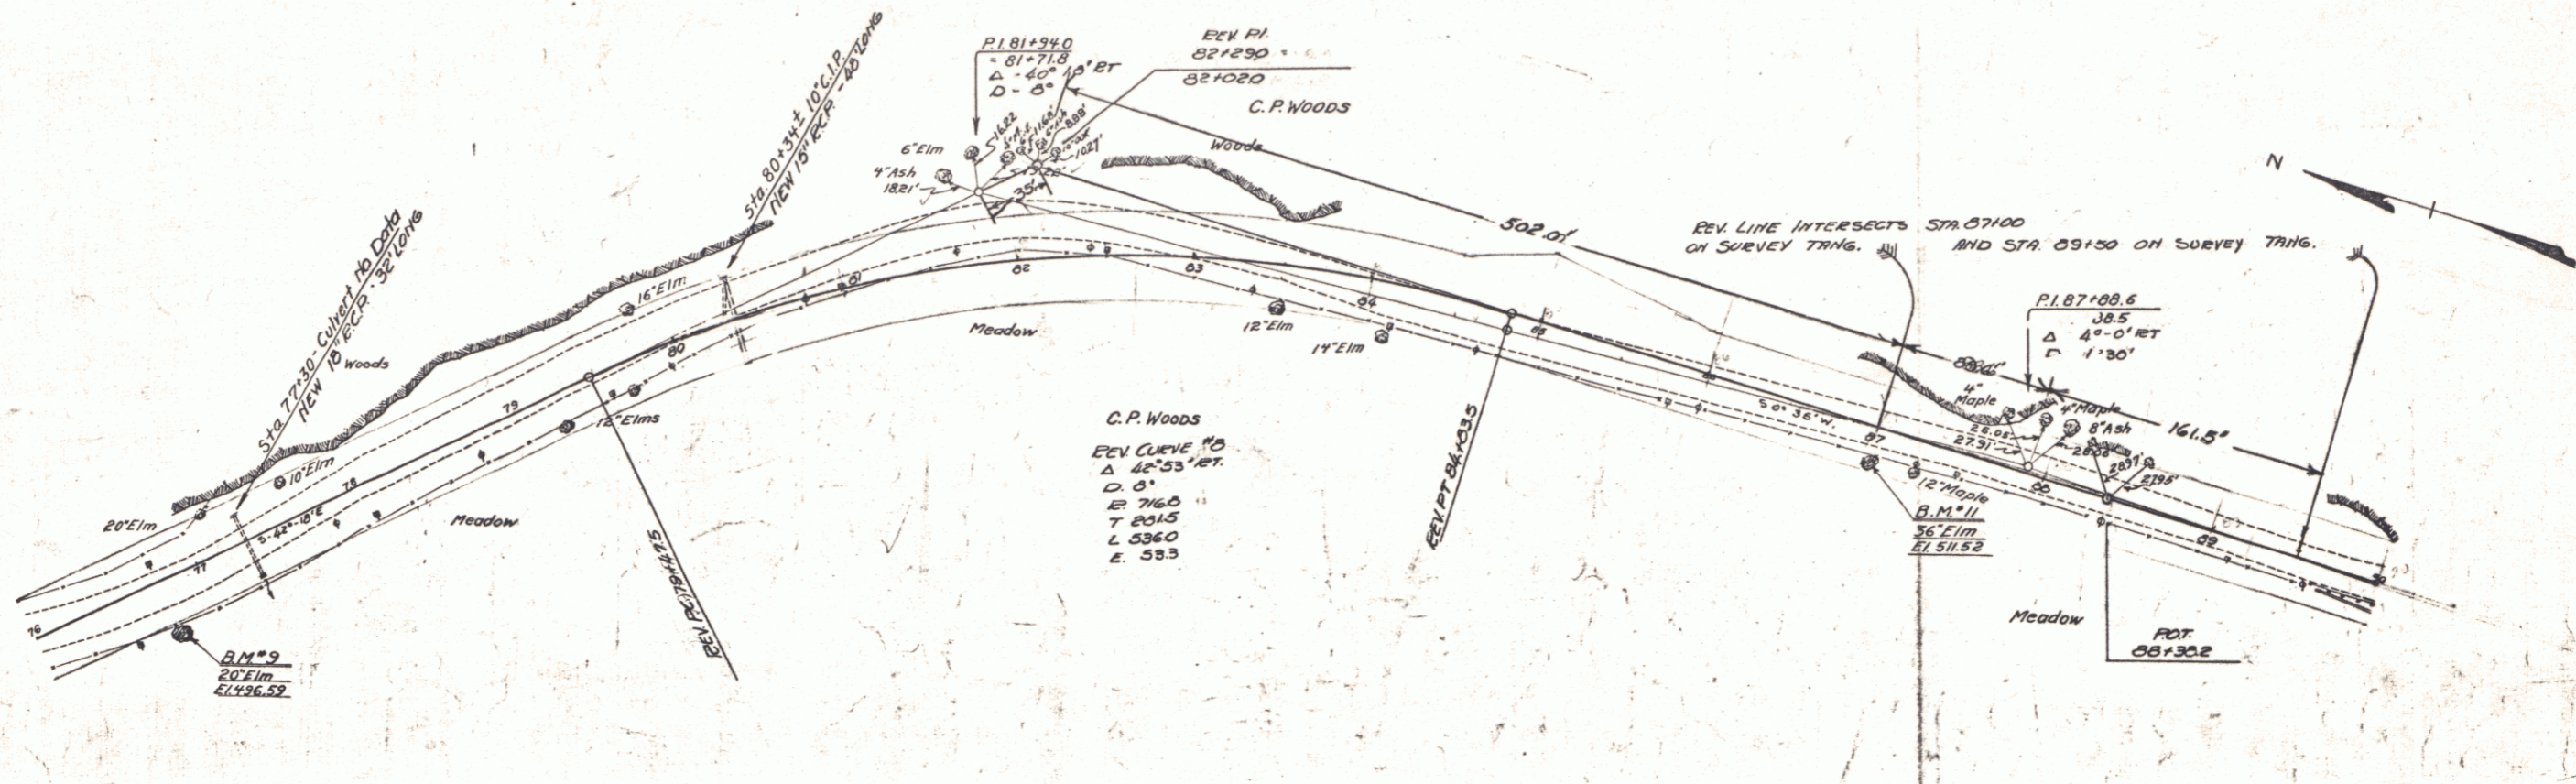

B.M. #9 Spike in Root 20" Elm 28' RT. Sta 76+75 El. 496.59
 B.M. #10 Spike in Root 36" Elm 15.5' RT. Sta 87+00 El. 511.52

PAUL HAYDEN
 6