
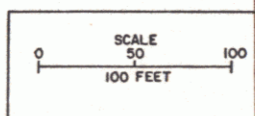


CONSTRUCT APPROACH	
STATION	POS
106+97	AT

CONSTRUCT DRIVE	
STATION	POS
110+30	AT
110+30	AT

POOR ORIGINAL COPY

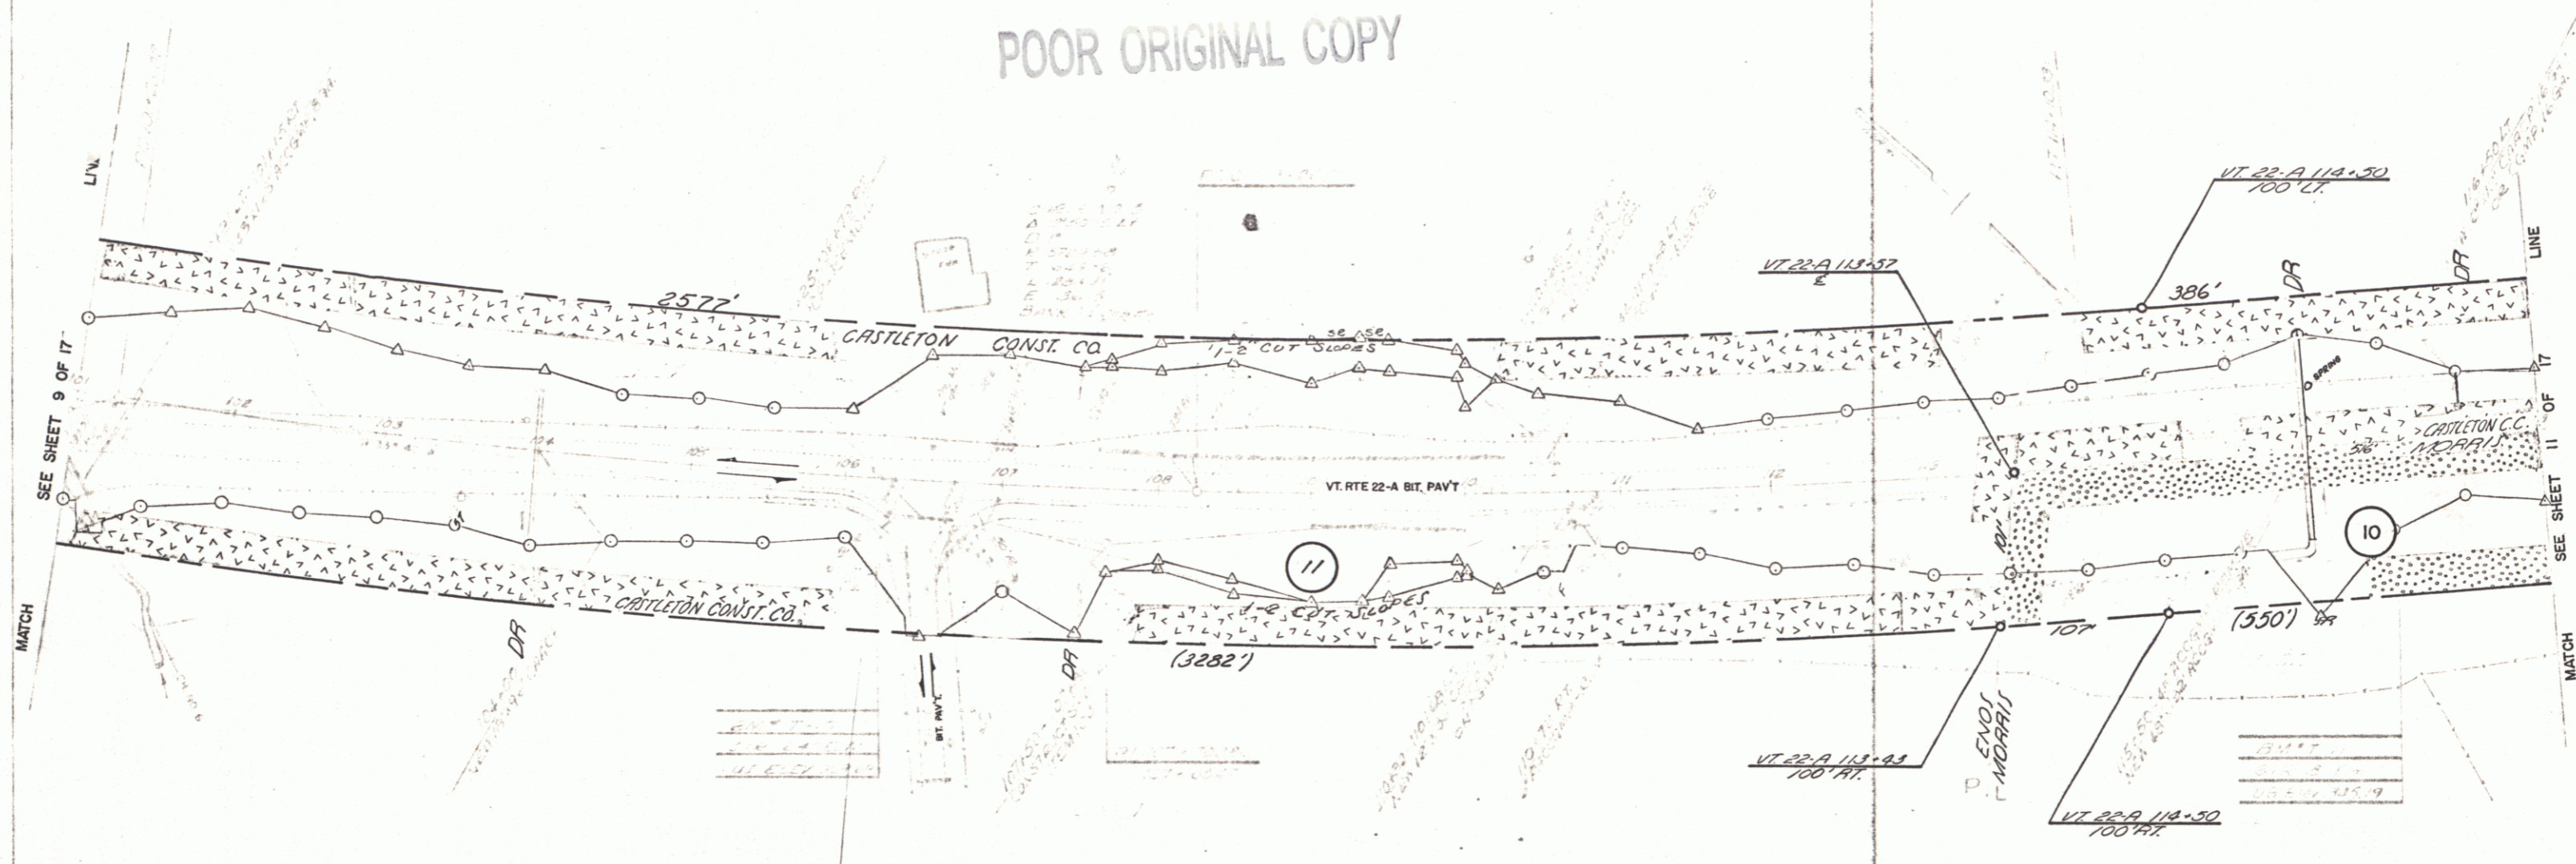

STATE OF VERMONT DEPARTMENT OF HIGHWAYS			
RELOCATION OF VT. ROUTE 22-A in the town FAIR HAVEN			
PLAN			
STA. 101+00.00 - 117+00.00			
SCALE		SHEET 114A	
0	50	VT. HIGHWAY DEPT.	APRIL 1967
100	FEET	JO	17
		SO159(2)ROW	

11