
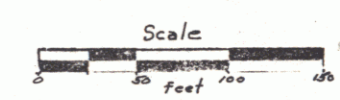


POOR ORIGINAL COPY

NOTE  
ALL DRIVES TO BE CONSTRUCTED  
WITH A MINIMUM 12' WIDTH AND  
15' FLARE RADIUS

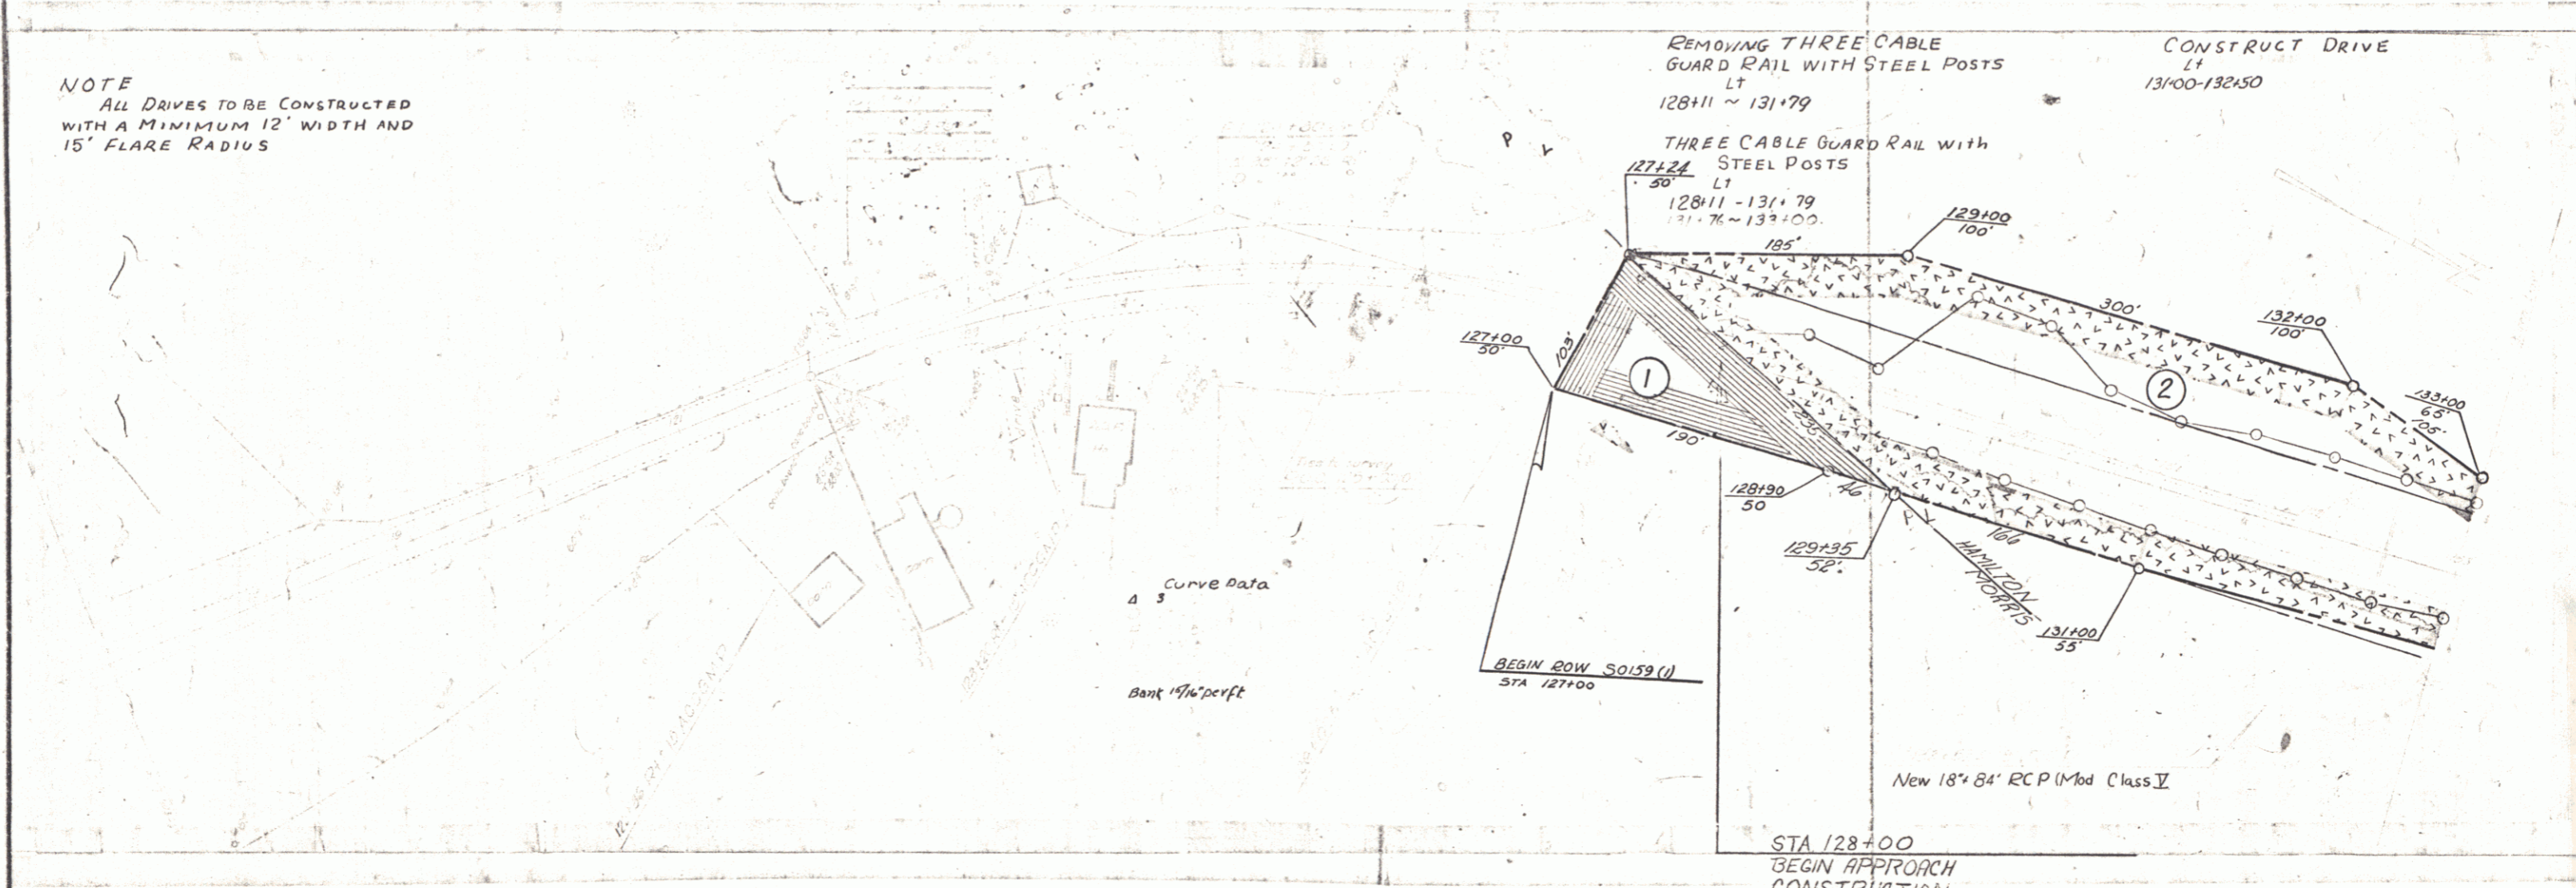

VERMONT DEPARTMENT OF HIGHWAYS  
RIGHT-OF-WAY PLANS  
PROJECT: FAIR HAVEN - WEST HAVEN  
No. S 0159 (1)  
SHEET 10 OF 18