

STA 134+76.0


END PROJECT S146(S) 1957
END APPROACH CONST.

BEGIN PROJECT S 0159(I)
THREE CABLE GUARD RAIL
WITH STEEL POSTS
LT
133+00~149+00

CONSTRUCT DRIVE
134+80
135+72
136+67
147+00

DRILLING AND BLASTING OF
SOLID ROCK SUB GRADE
147+50~149+00

DEMOLITION AND DISPOSAL OF BUILDING
4
1 135+15
2 135+75
3 143+33
4 143+91

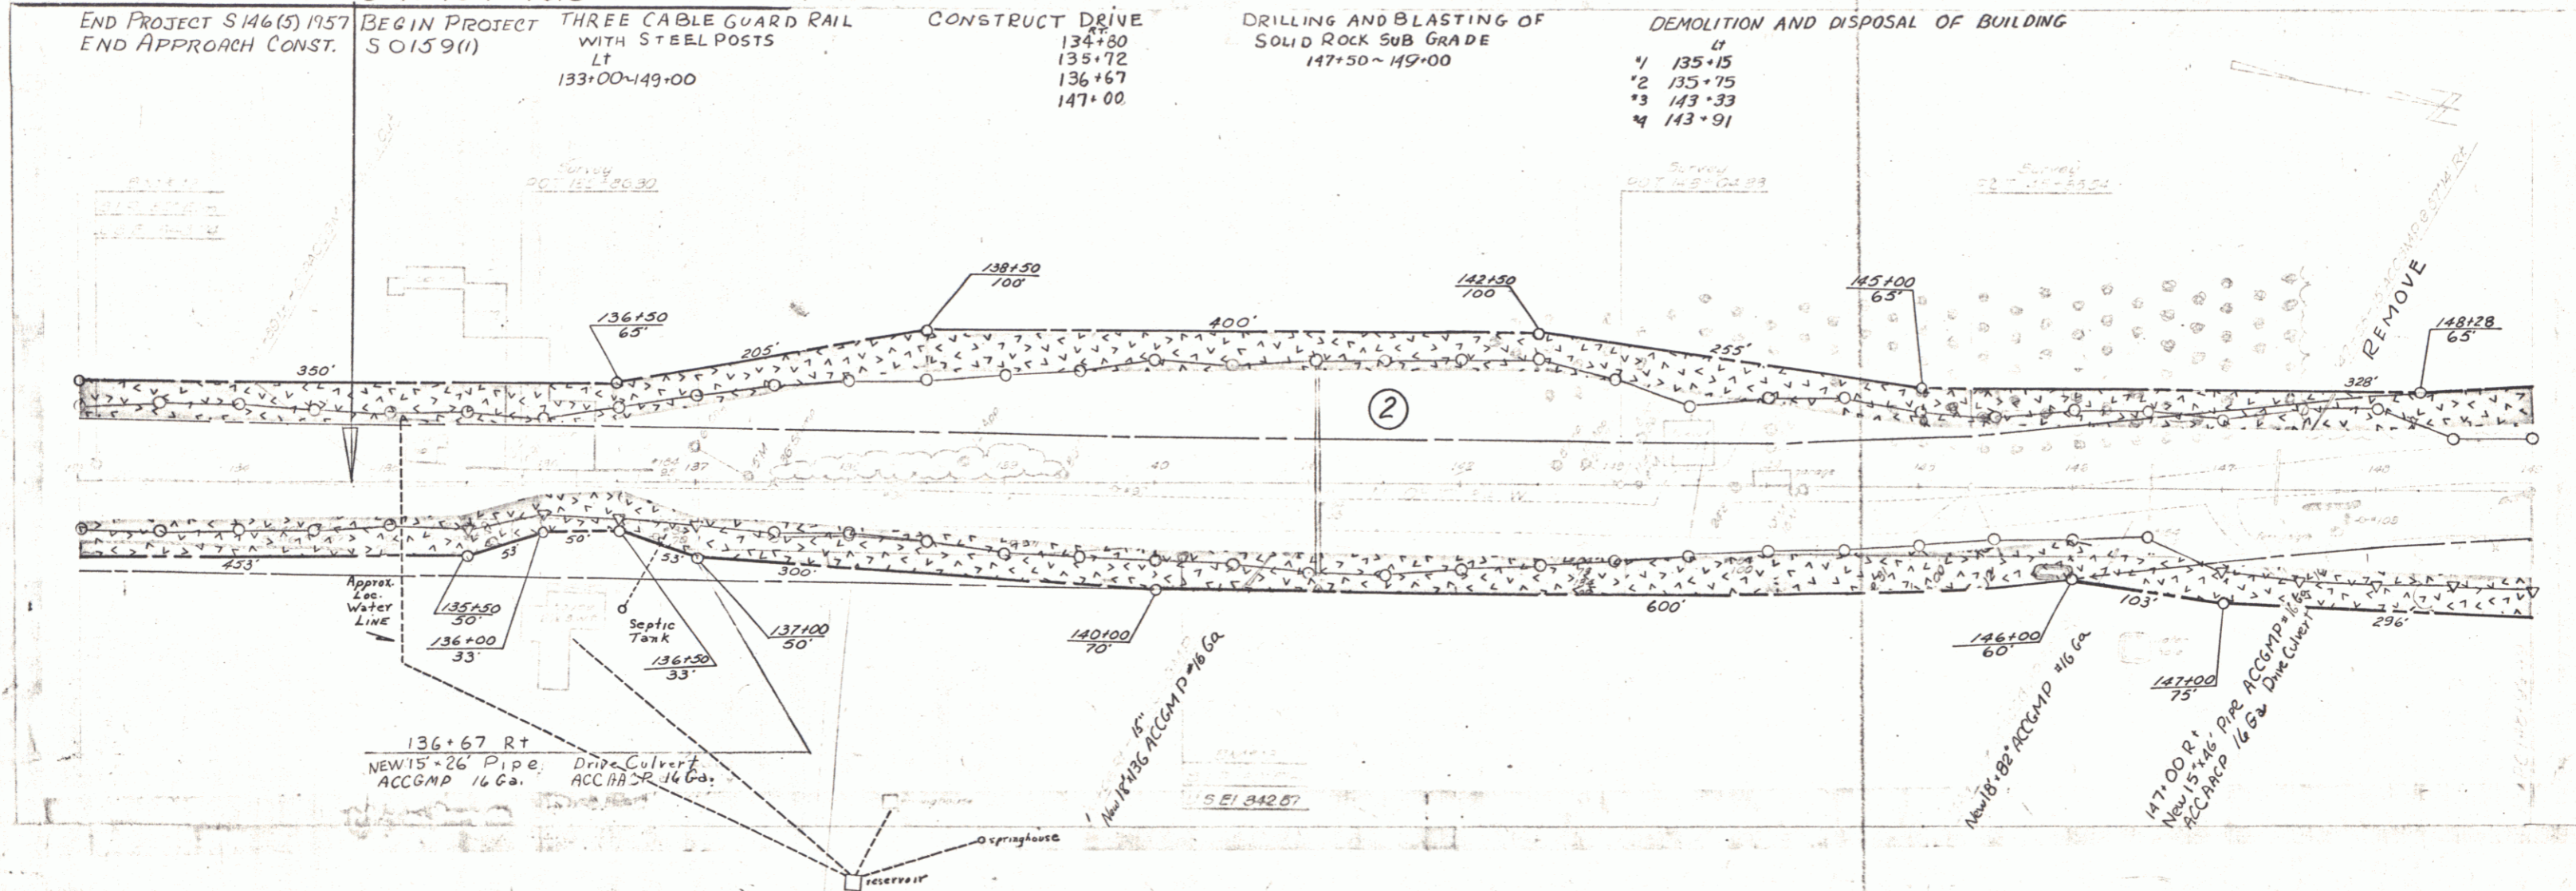

VERMONT DEPARTMENT OF HIGHWAYS
RIGHT - OF - WAY PLANS
PROJECT: FAIR HAVEN - WEST HAVEN
NO. S 0159 (I)
SHEET 17 OF 18