


THREE CABLE GUARD RAIL
WITH STEEL POSTS
LT
149+00-158+80 ET
151+56-153+48
REMOVAL AND DISPOSAL OF
PRESENT GUARD RAIL
RT
152+08-152+96

DRILLING AND BLASTING OF
SOLID ROCK SUB-GRADE
149+00-162+00

Rev PI 154+90.25
154+29.36

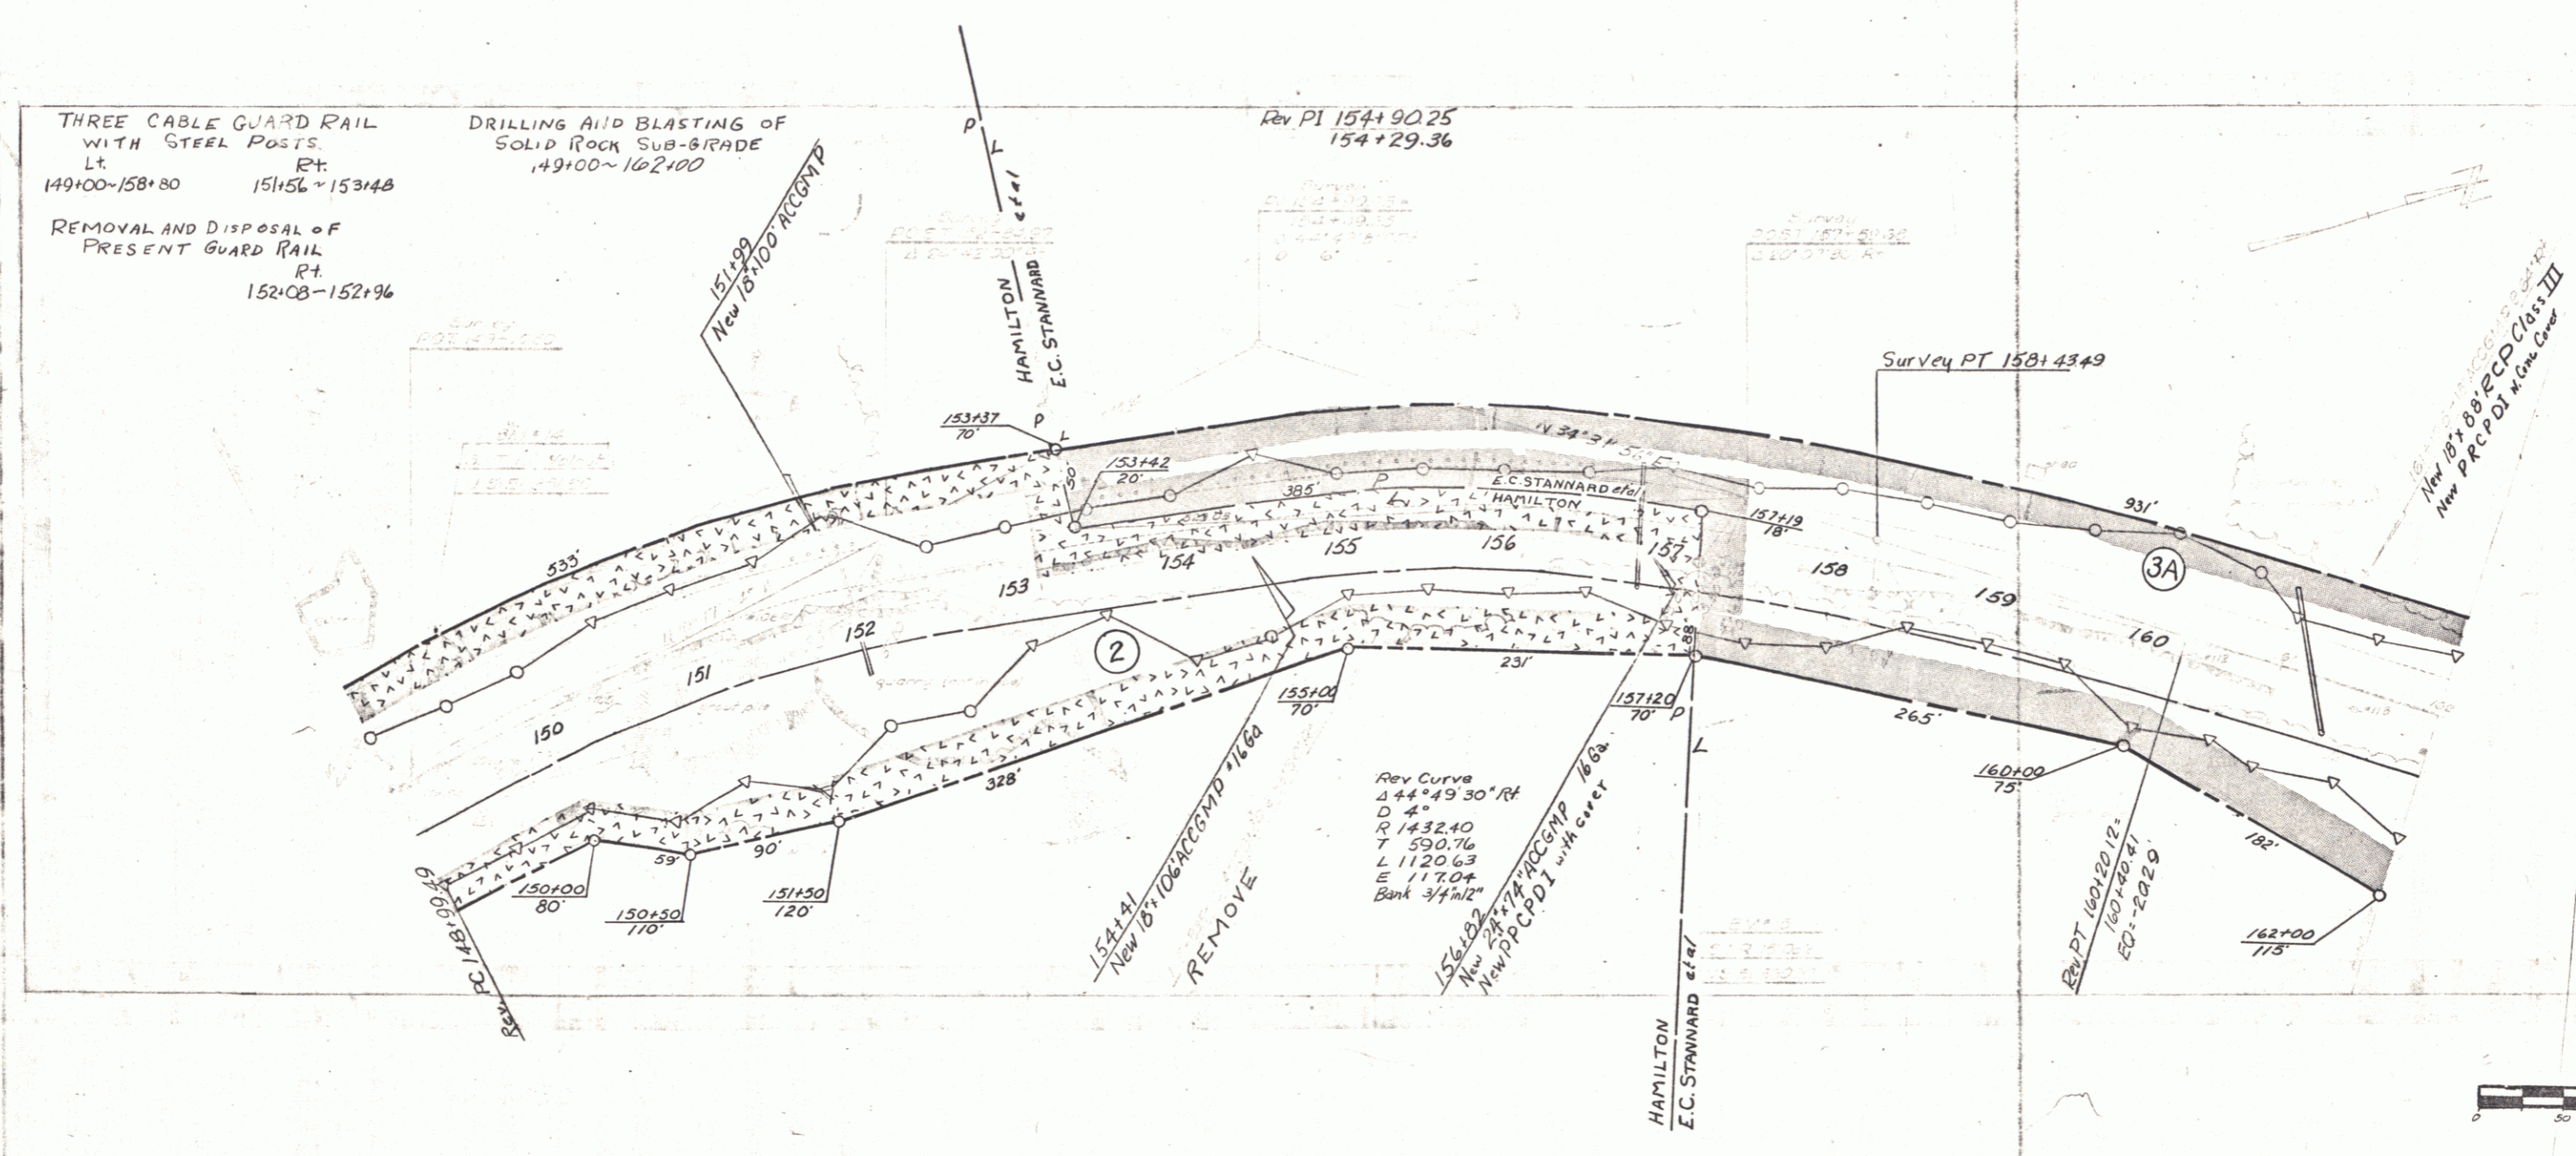

VERMONT DEPARTMENT OF HIGHWAYS
RIGHT-OF-WAY PLANS
PROJECT: FAIR HAVEN - WEST HAVEN
No. S 0159 (1)
SHEET 12 OF 18