
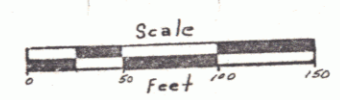


CONSTRUCT CLIMBING LANE
 204+50 LT ~ 207+00 LT (Transition)
 207+00 LT ~ 218+00 LT

CONSTRUCT DRIVE
 LT R1
 208+50 208+50

DRILLING AND BLASTING OF
 SOLID ROCK SUB-GRADE
 209+50 ~ 212+75

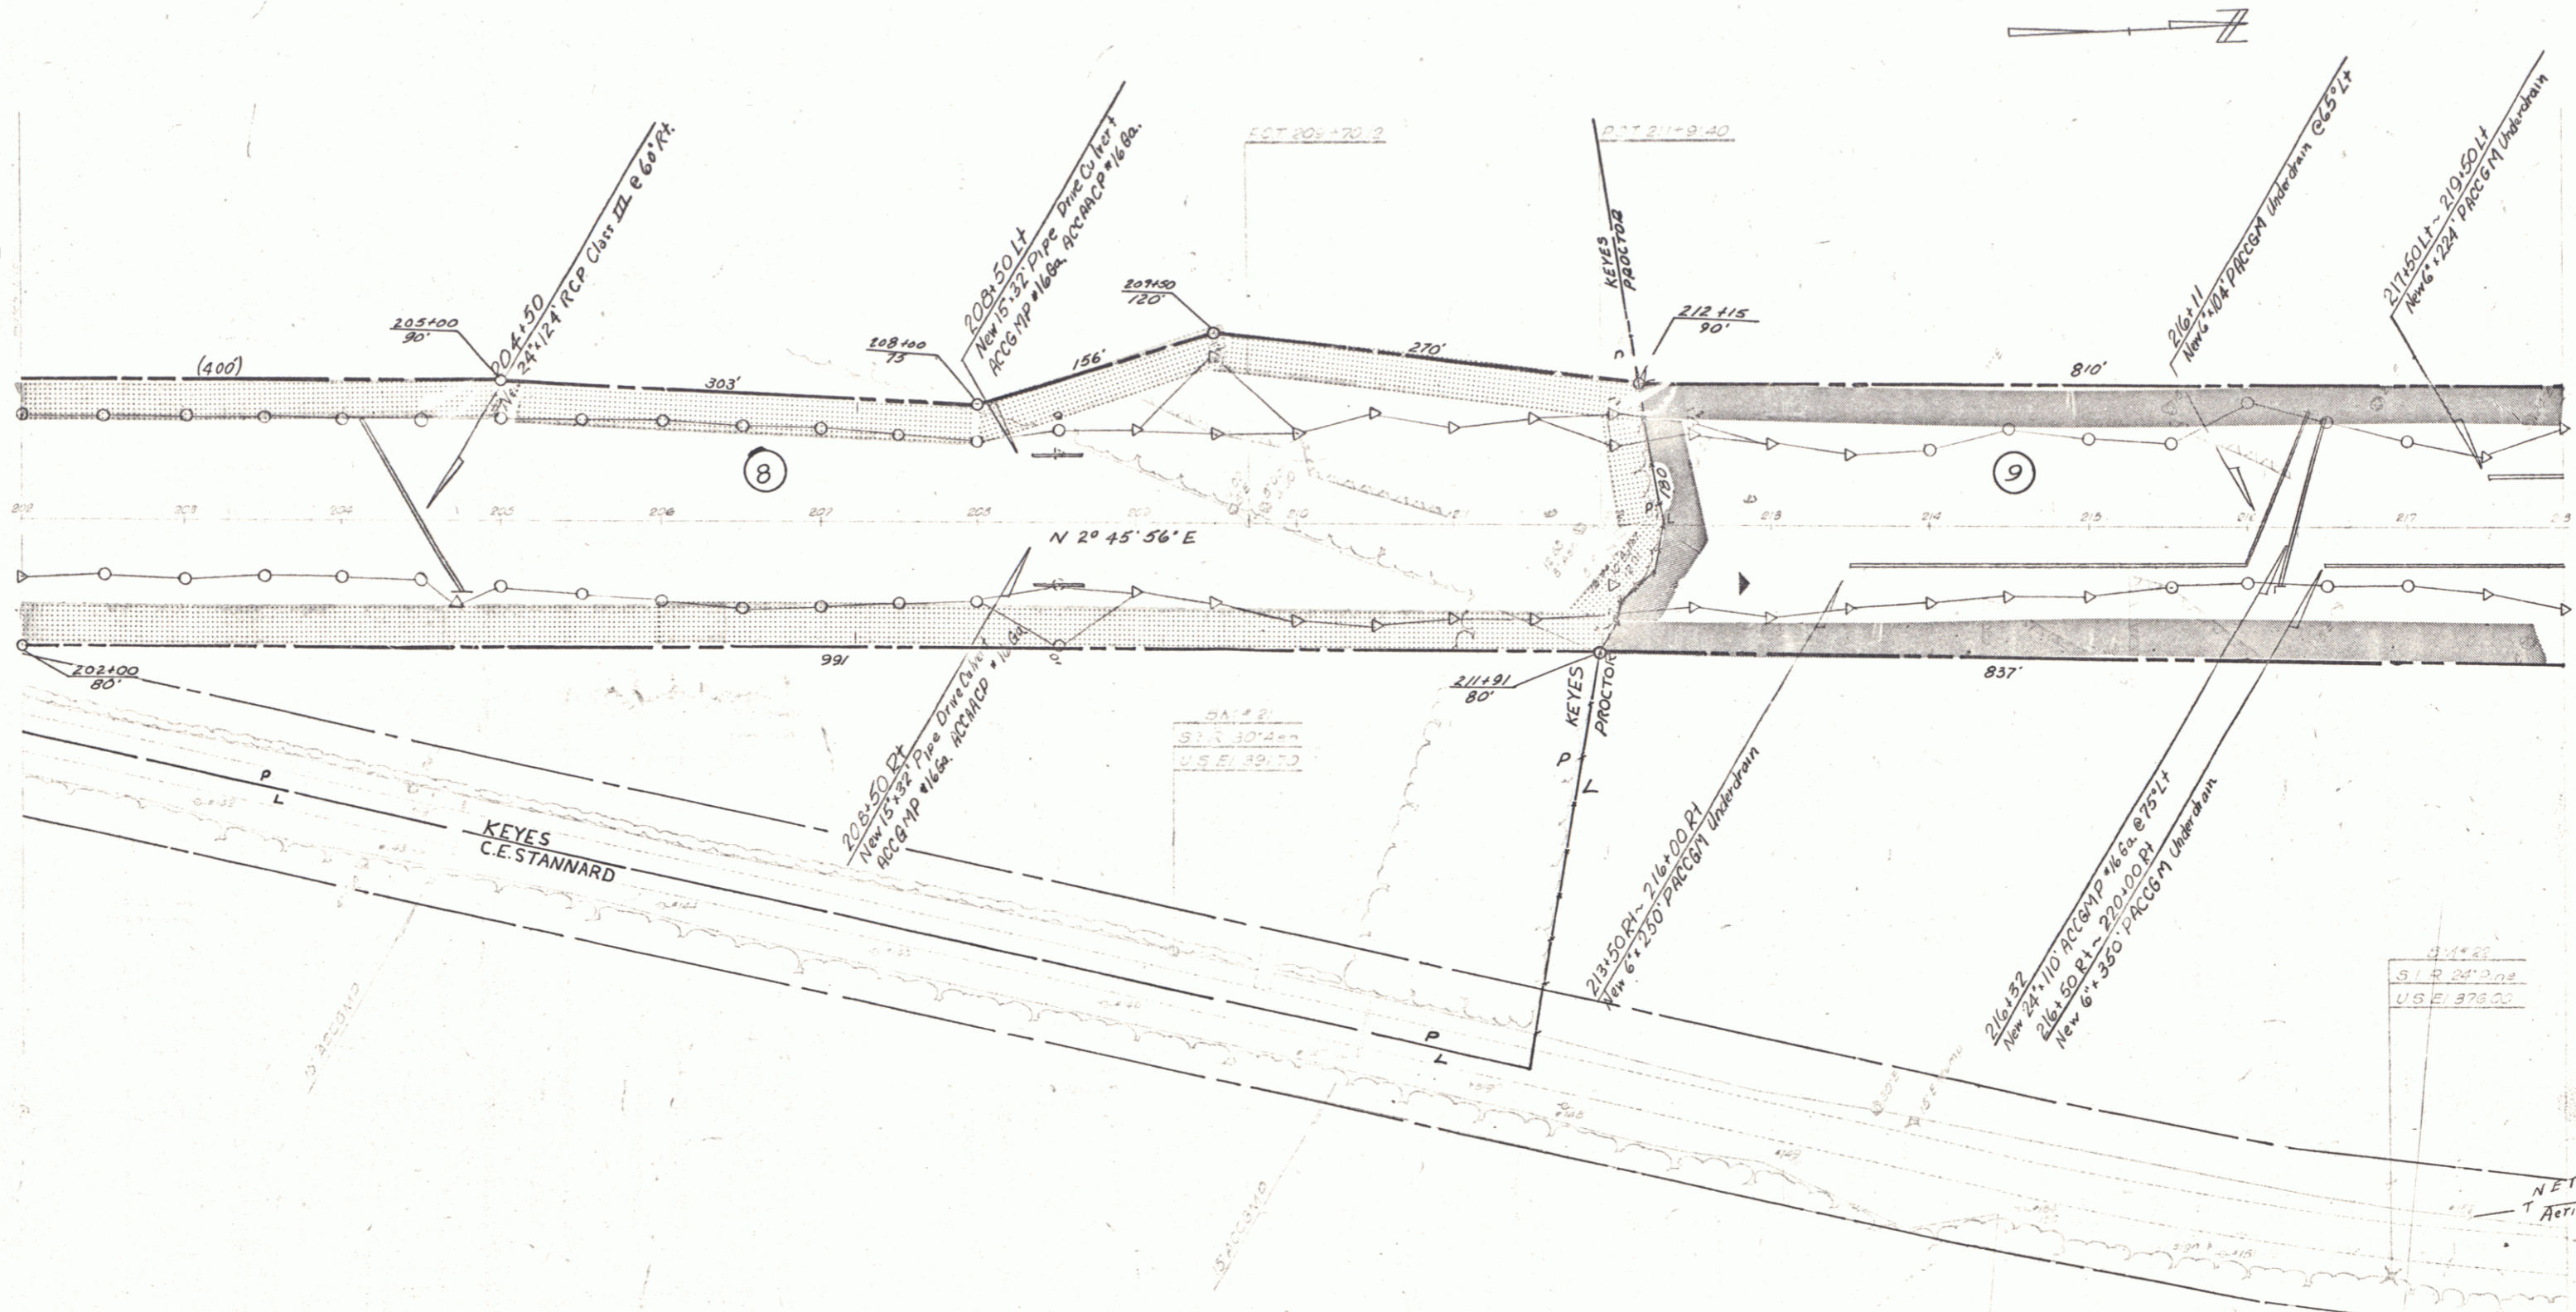

VERMONT DEPARTMENT OF HIGHWAYS
 RIGHT-OF-WAY PLANS
 PROJECT: FAIR HAVEN - WEST HAVEN
 No. S 0159 (1)
 SHEET 16 OF 18