
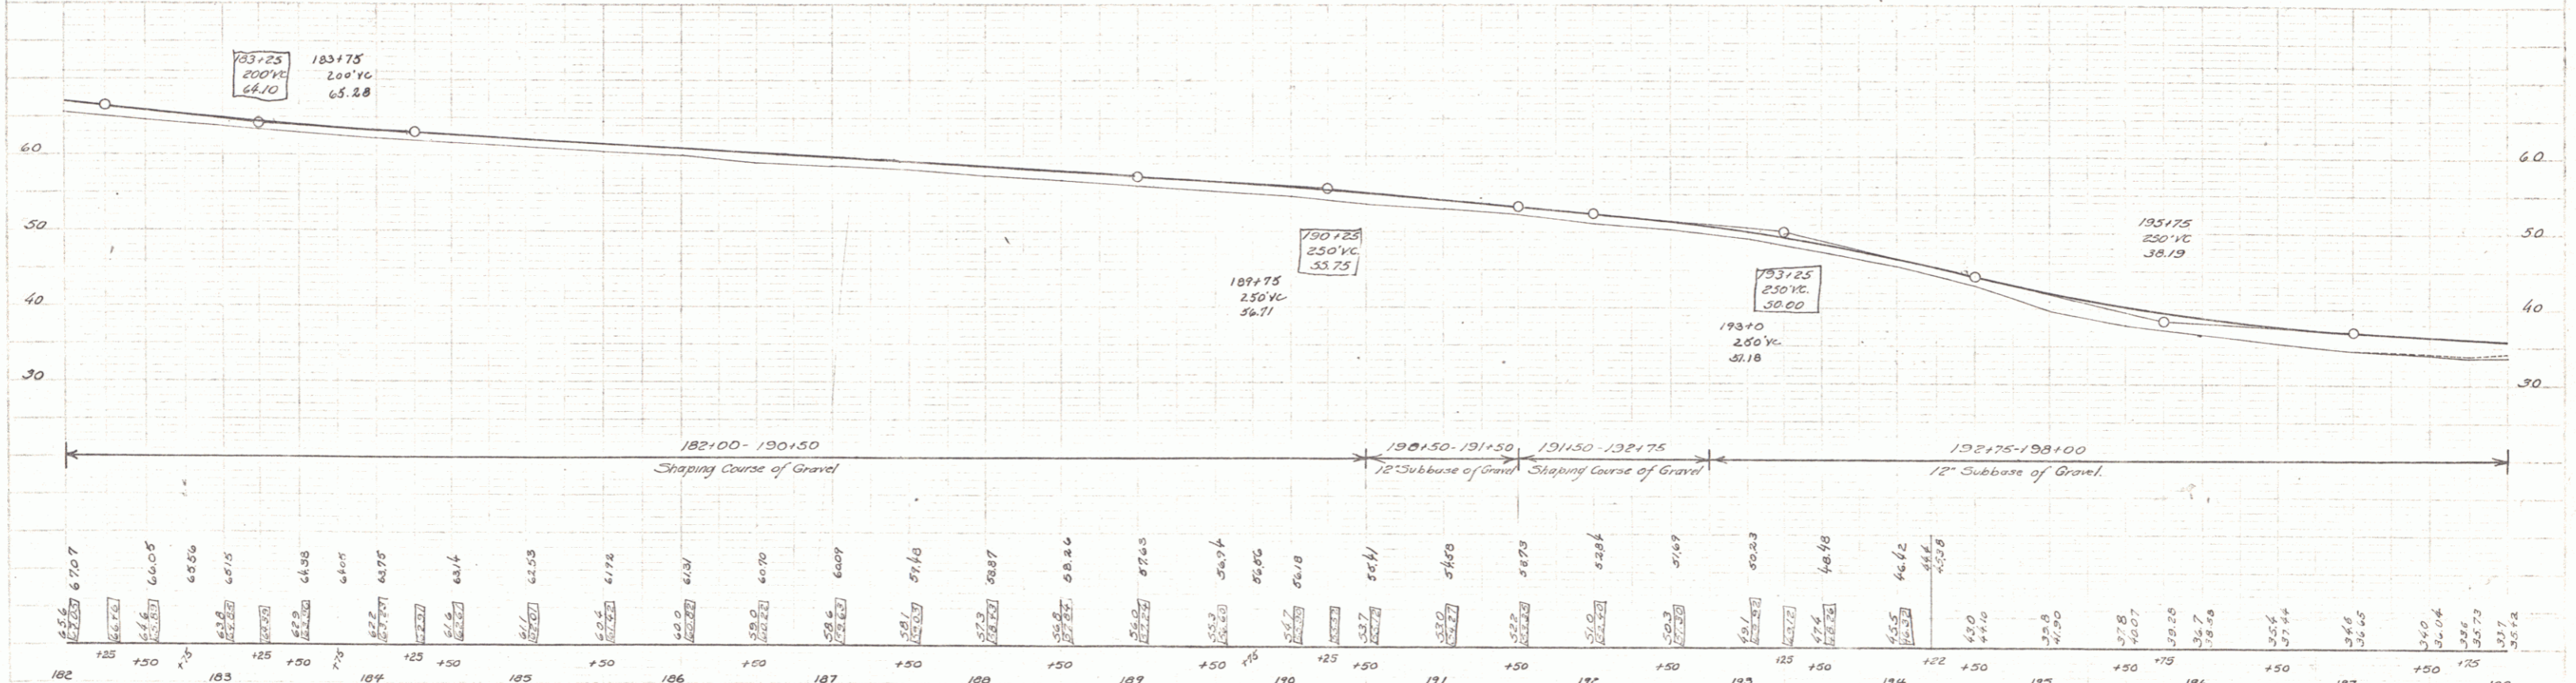


PLAN
 Proposed
 Highway
 Gravel
 94/100
 TYPICAL

SECTION
 Proposed
 Roadway
 Gravel
 94/100

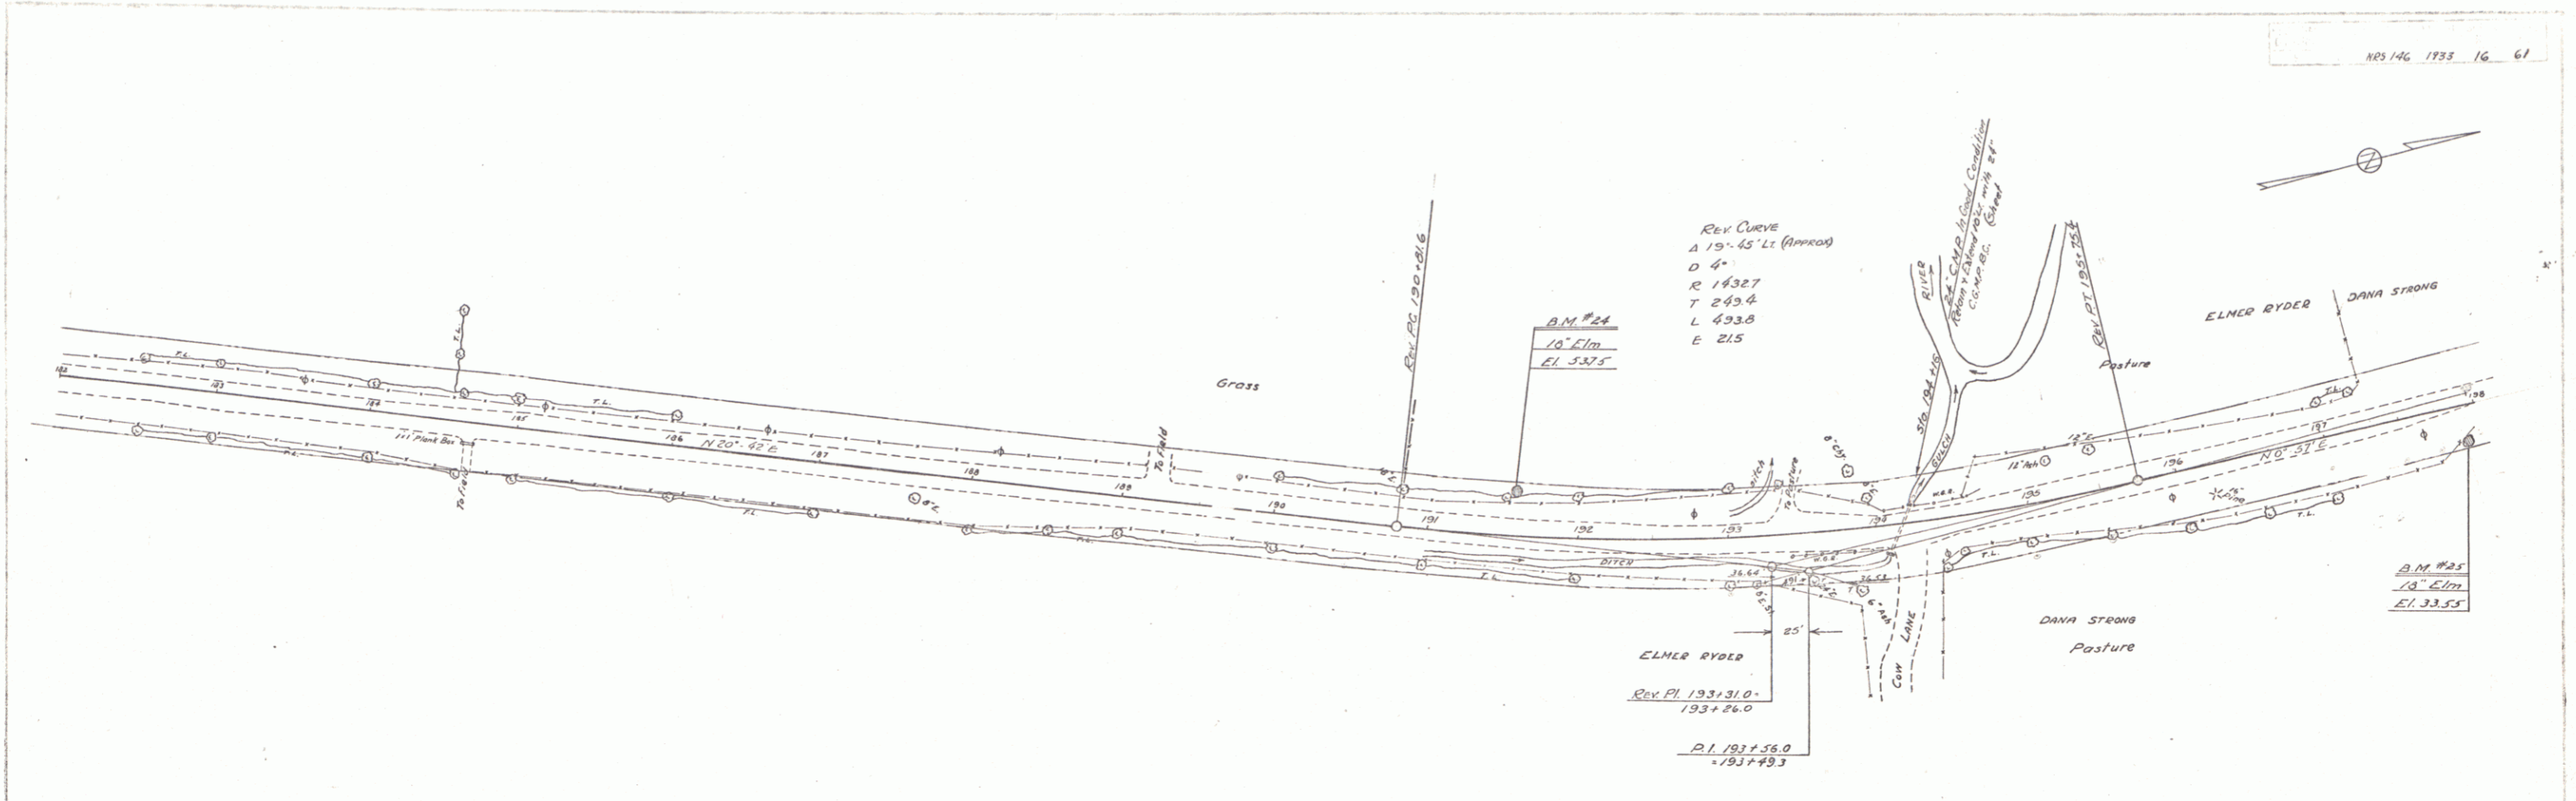

B.M. #24 Spike in Root of 18' Elm 23' Lt. of Sta. 191+56 Elev. 53.75
 B.M. #25 " " " " " 27' Rt. of Sta. 197+92 Elev. 33.55

SERIES N.E.S. NO. 146
 SHEET 16 OF 61