
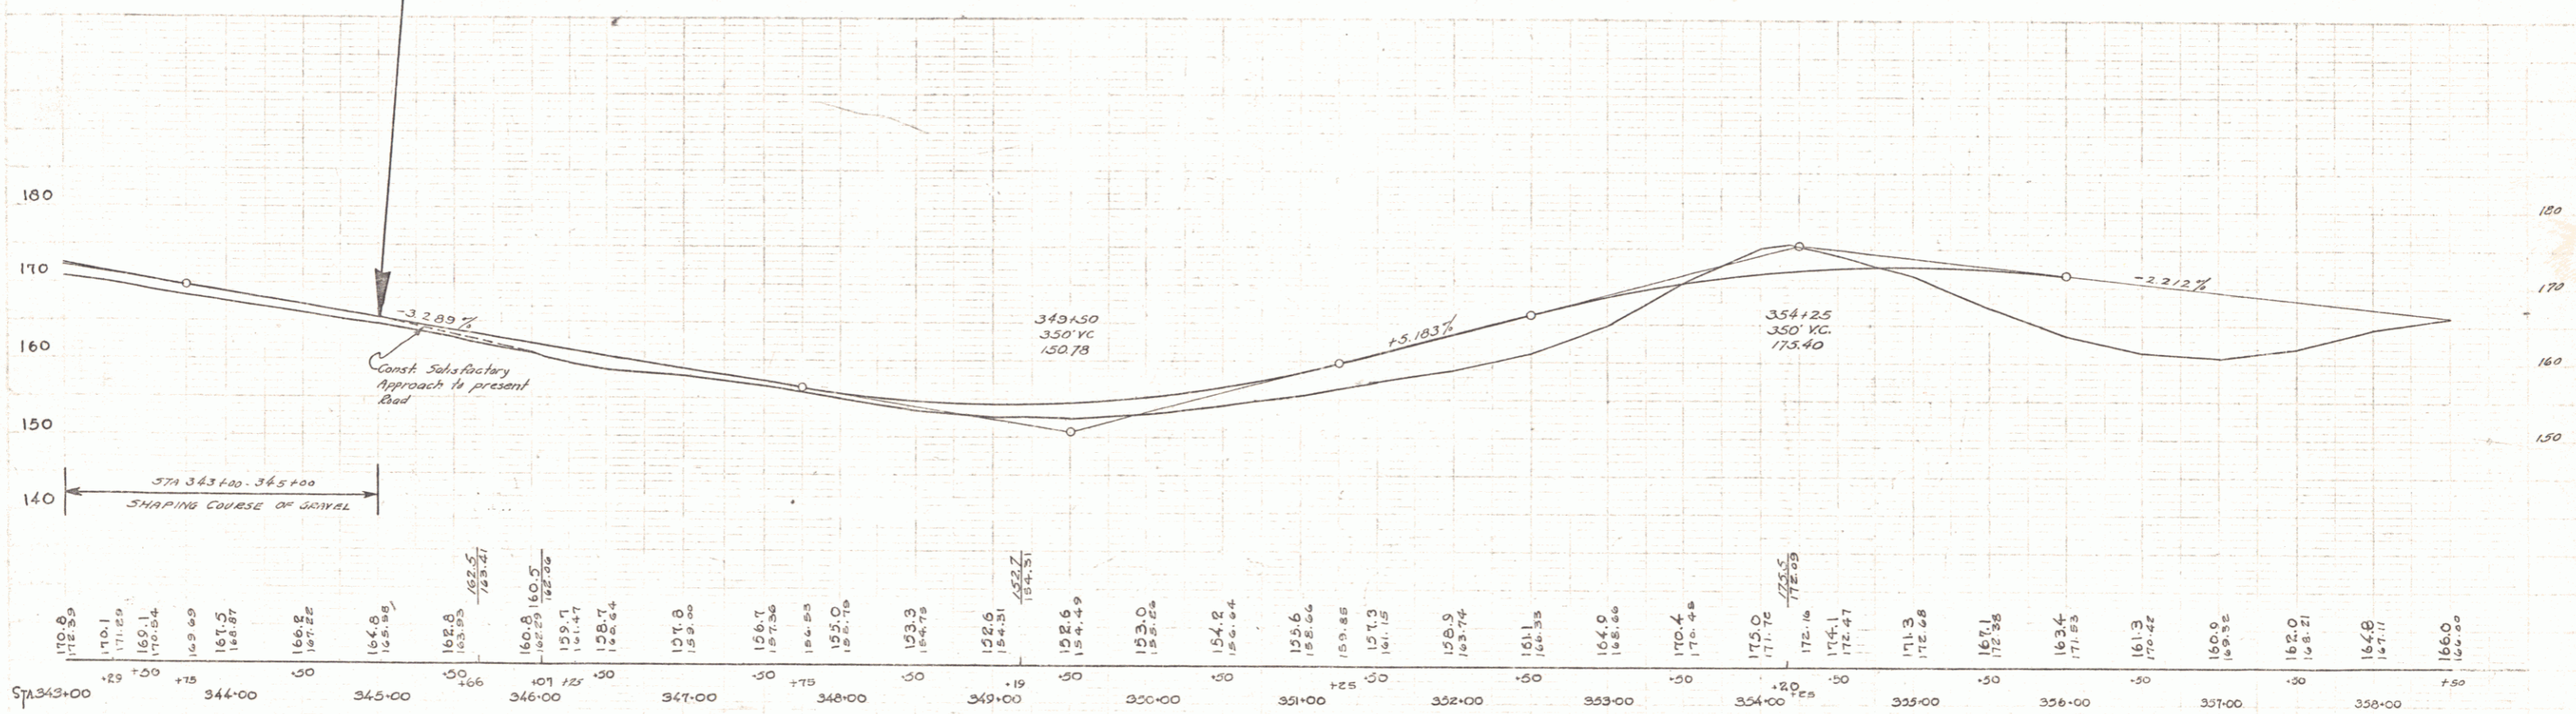


DIST. NO. 1  
 SHEET NO. 20  
 PROJECT NO. 146-C  
 DATE 1/25/56

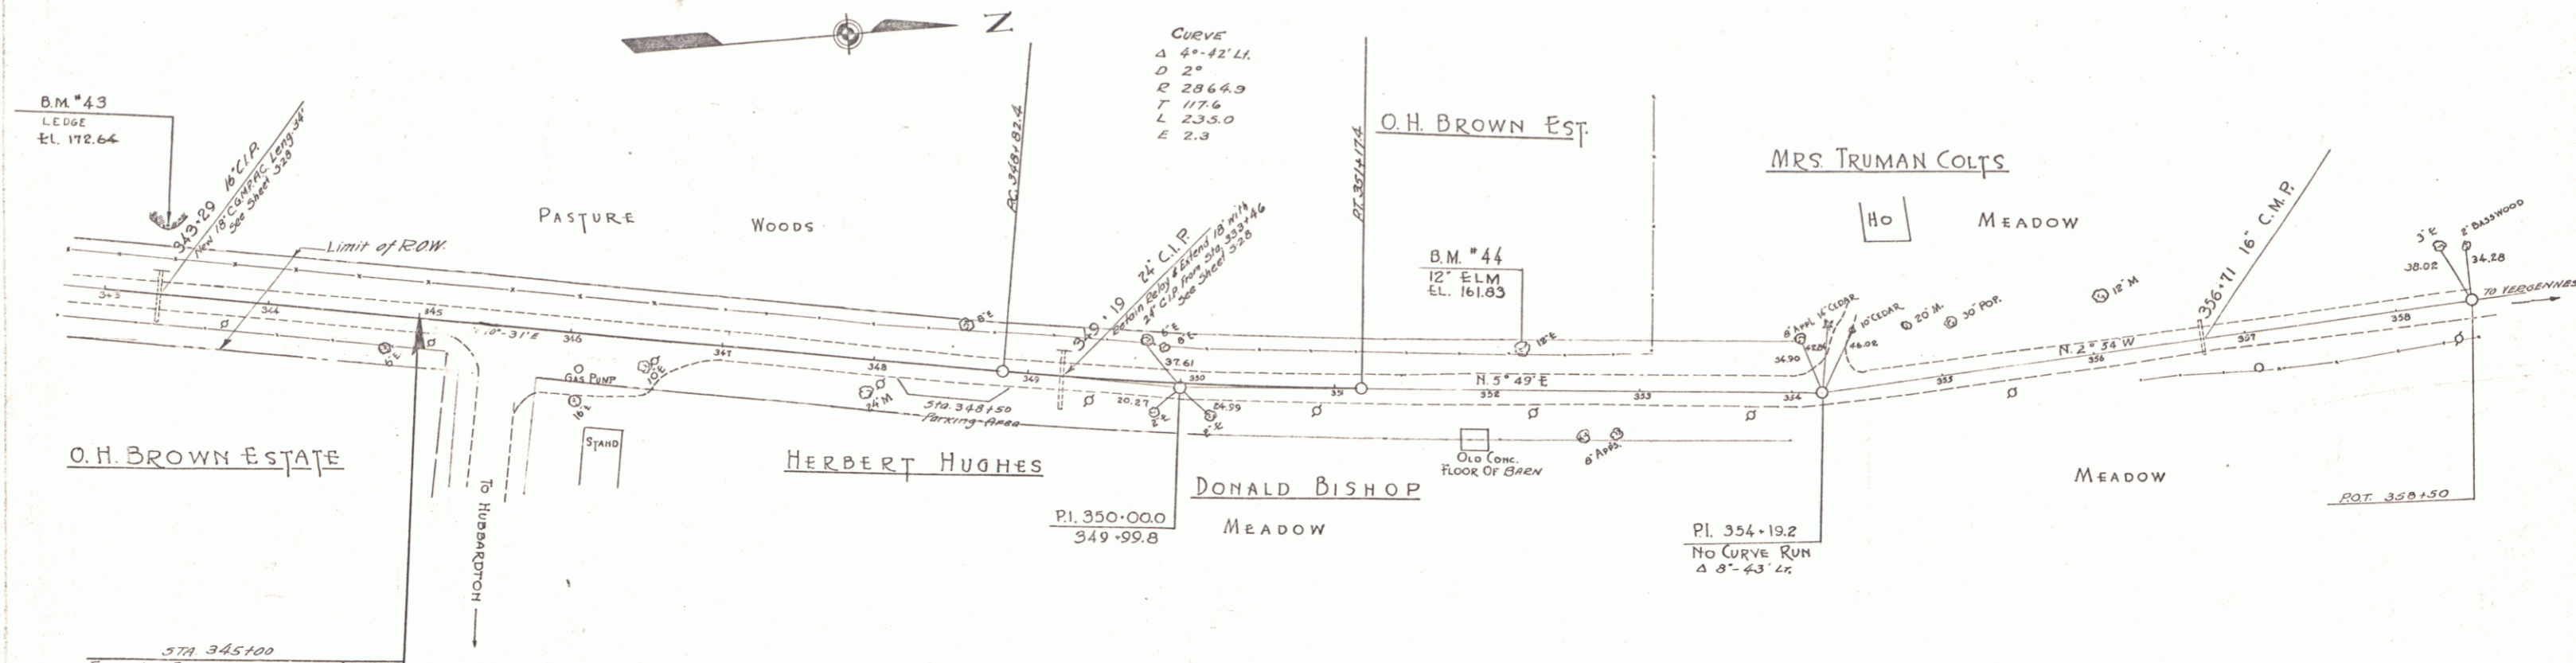

B.M. #43 SPOT ON LEDGE .42' LEFT OF STA 343+31. EL. 172.64  
 B.M. #44 SPIKE IN TRUNK OF 12" ELM 24' LT STA 352+19 EL. 161.83

SERIES W.P. 33 NO. 146-C  
 SHEET 20 OF 20