
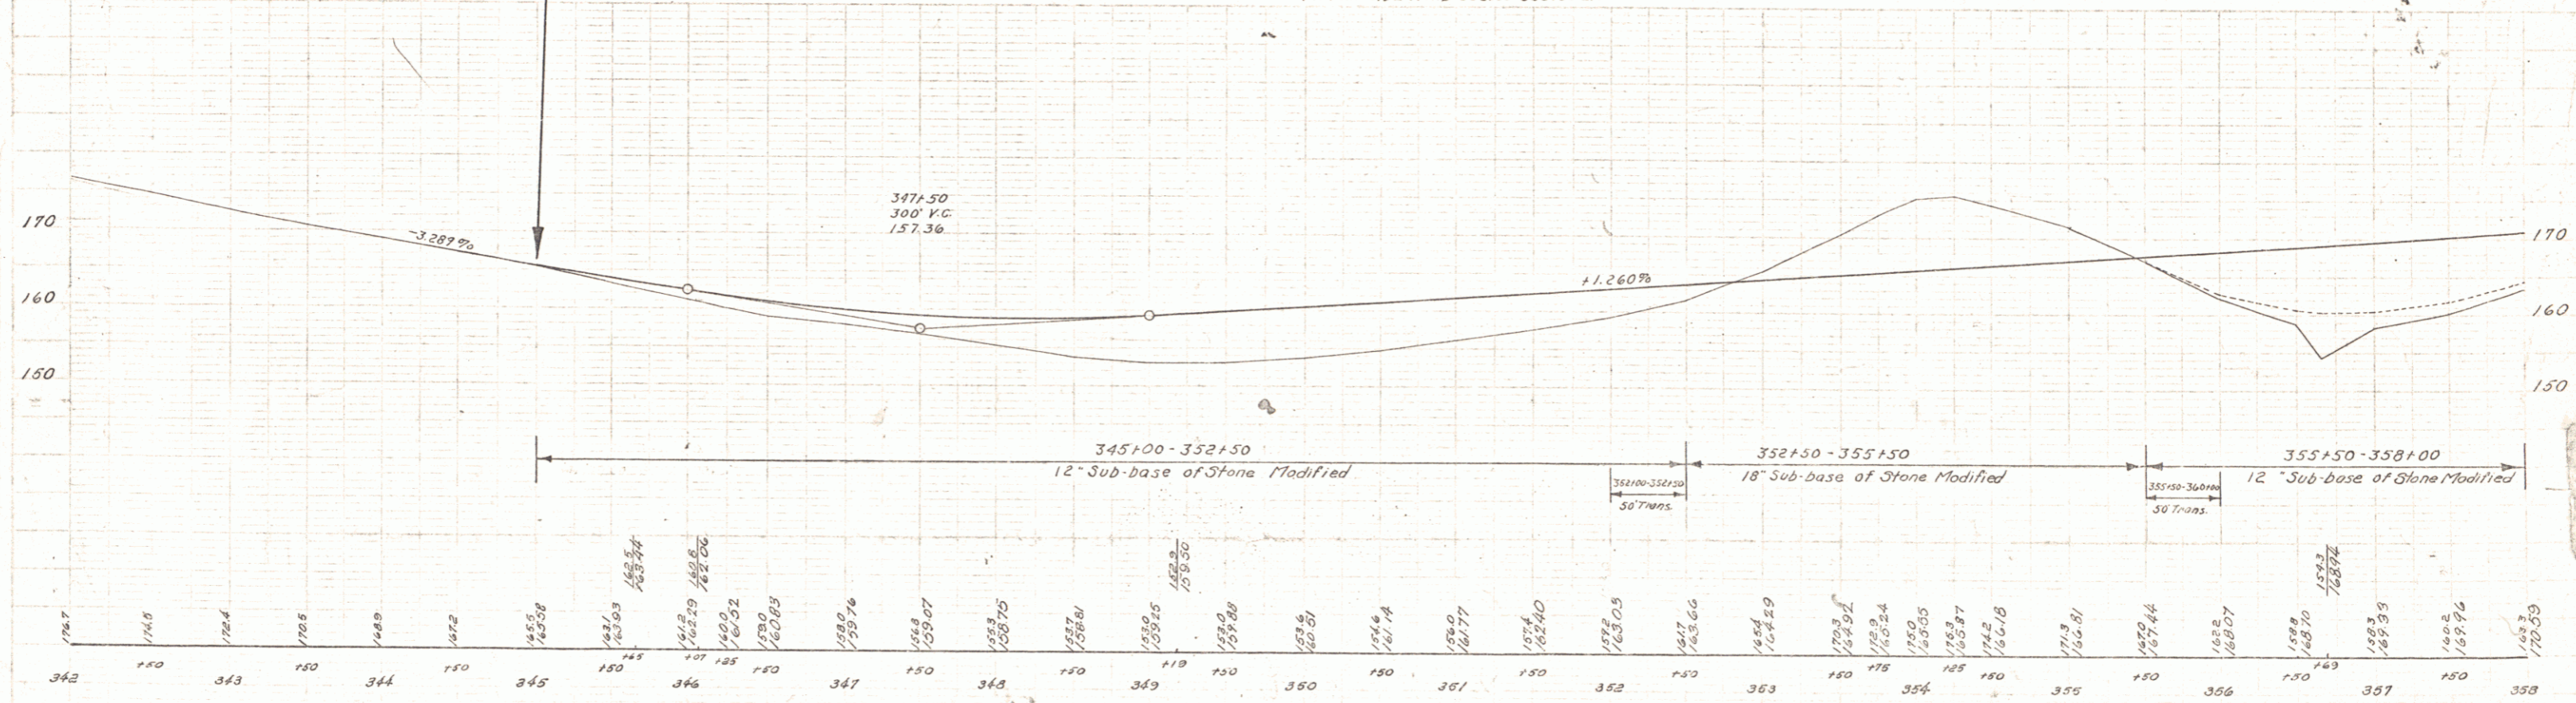


PARCEL	INSTRUMENT	DATE	GRANTOR	GRANTEE	RECORDED	REMARKS
A	W.D.O.E.	7-18-60	FRANCIS H. BROWN	ST. OF VT.	18	235 7-24-60
A'	W.D.O.E.	7-18-60	HERBERT J. & MELIN P. HUGHES	ST. OF VT.	18	439 7-26-60
A''	W.D.O.E.	7-18-60	COHA B. COATES	ST. OF VT.	18	438 7-26-60
A'''	W.D.O.E.	7-18-60	MADON BISHOP DONALD BISHOP ET. AL.	ST. OF VT.	18	13 7-31-60
A ⁴	W.D.O.E.	10-25-60	STELLA B. HULETT	ST. OF VT.	18	35 11-13-60

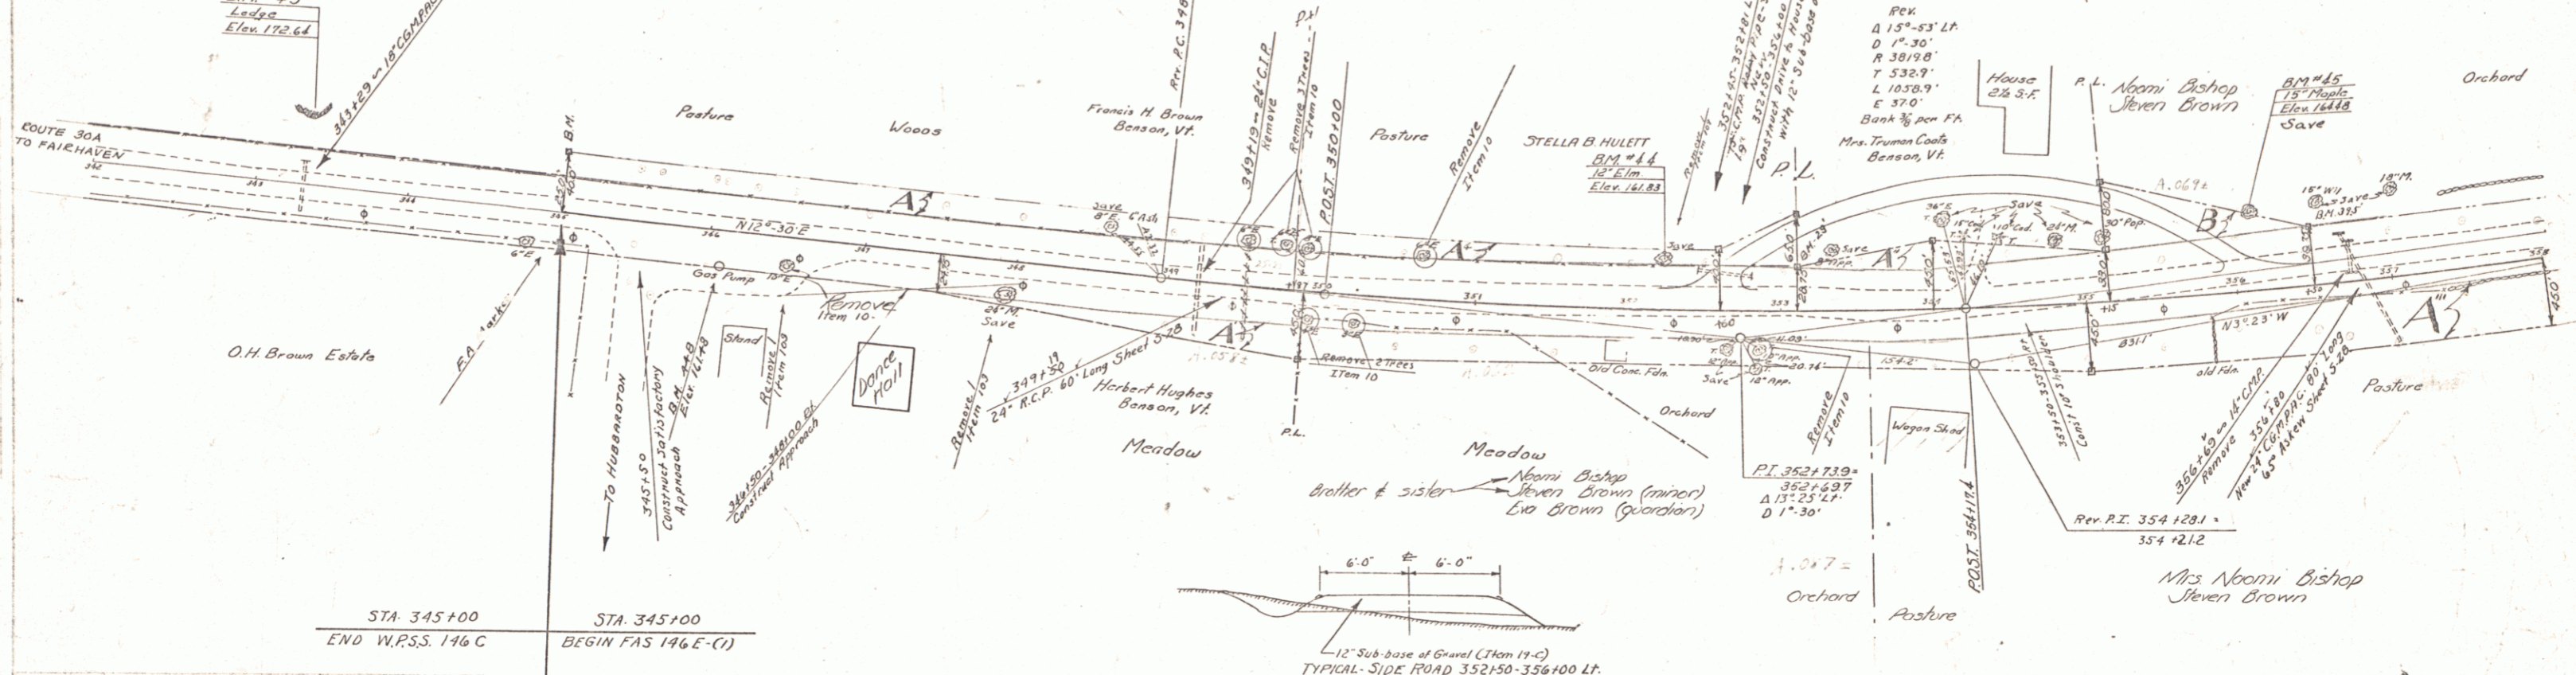

B.M. #43 Spot Or. Lodge 45' Lt. 343+35 Elev. 172.64
 B.M. #42 S.P. 12" Elm 21.5' Lt. 352+19 Elev. 161.93
 B.M. #45 S.P. 15" Maple 33' Lt. 356+07 Elev. 164.48

BENSON-DWELL (146-61)
 SHEET 14 OF 67