


86+25-87+20

87+23-87+20

90+80-93+00

89+85-90+75

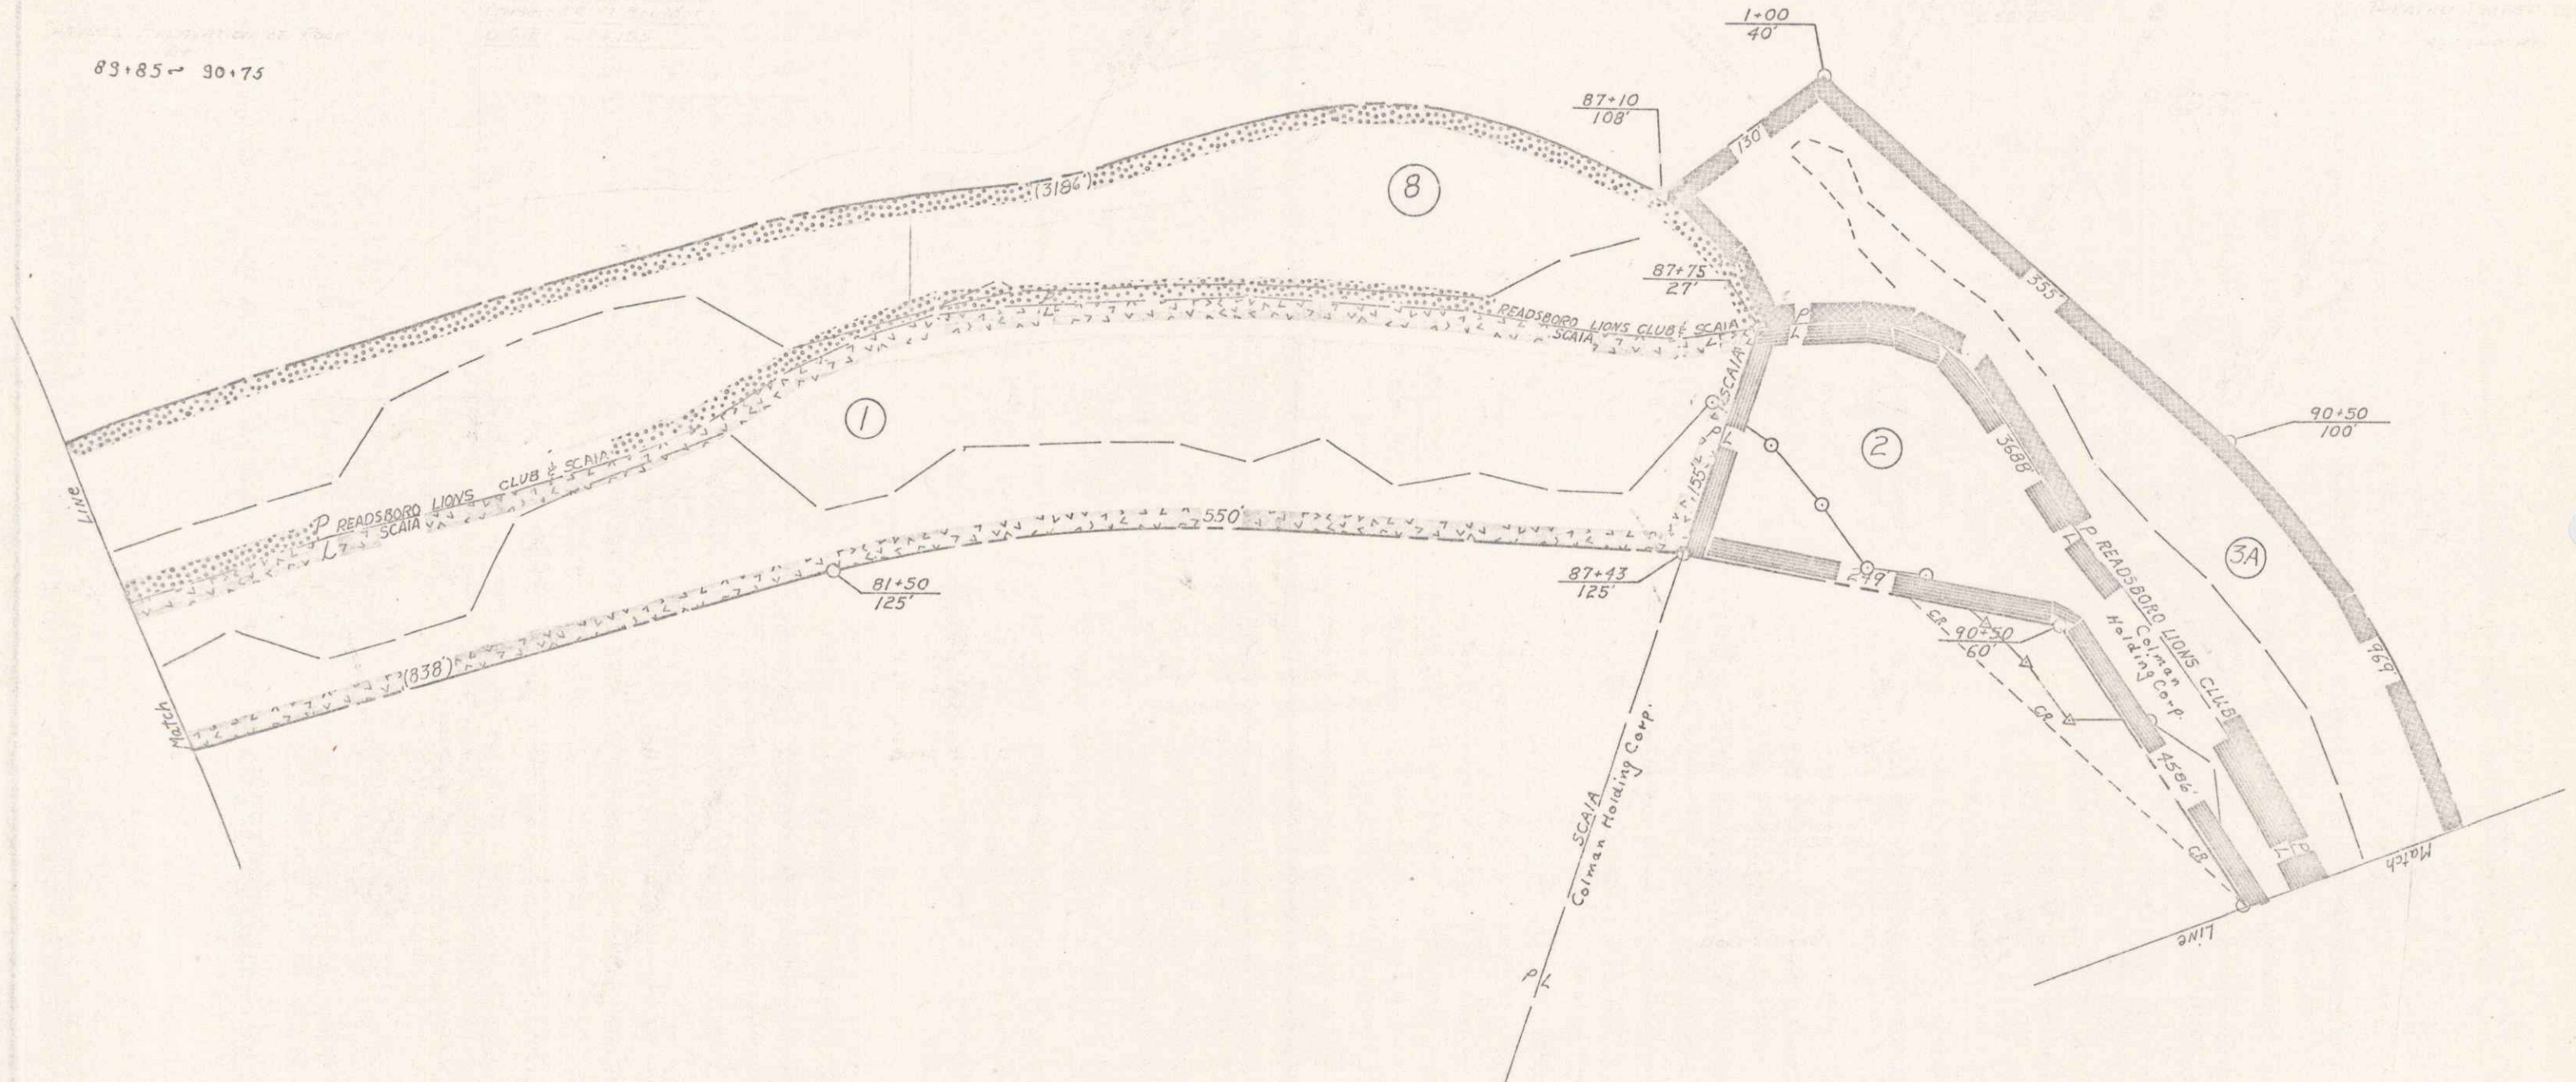

VERMONT DEPARTMENT OF HIGHWAYS
 RIGHT-OF-WAY PLANS
 PROJECT READSBORO
 NO S.0102(5)
 SHEET 7 OF 67