


CONSTRUCT PAVED DITCH
(with Item 504)
LI
125+00 - 126+00

40 00 134+48-135+12 135+38-134+70
138+25 136+20-138+92

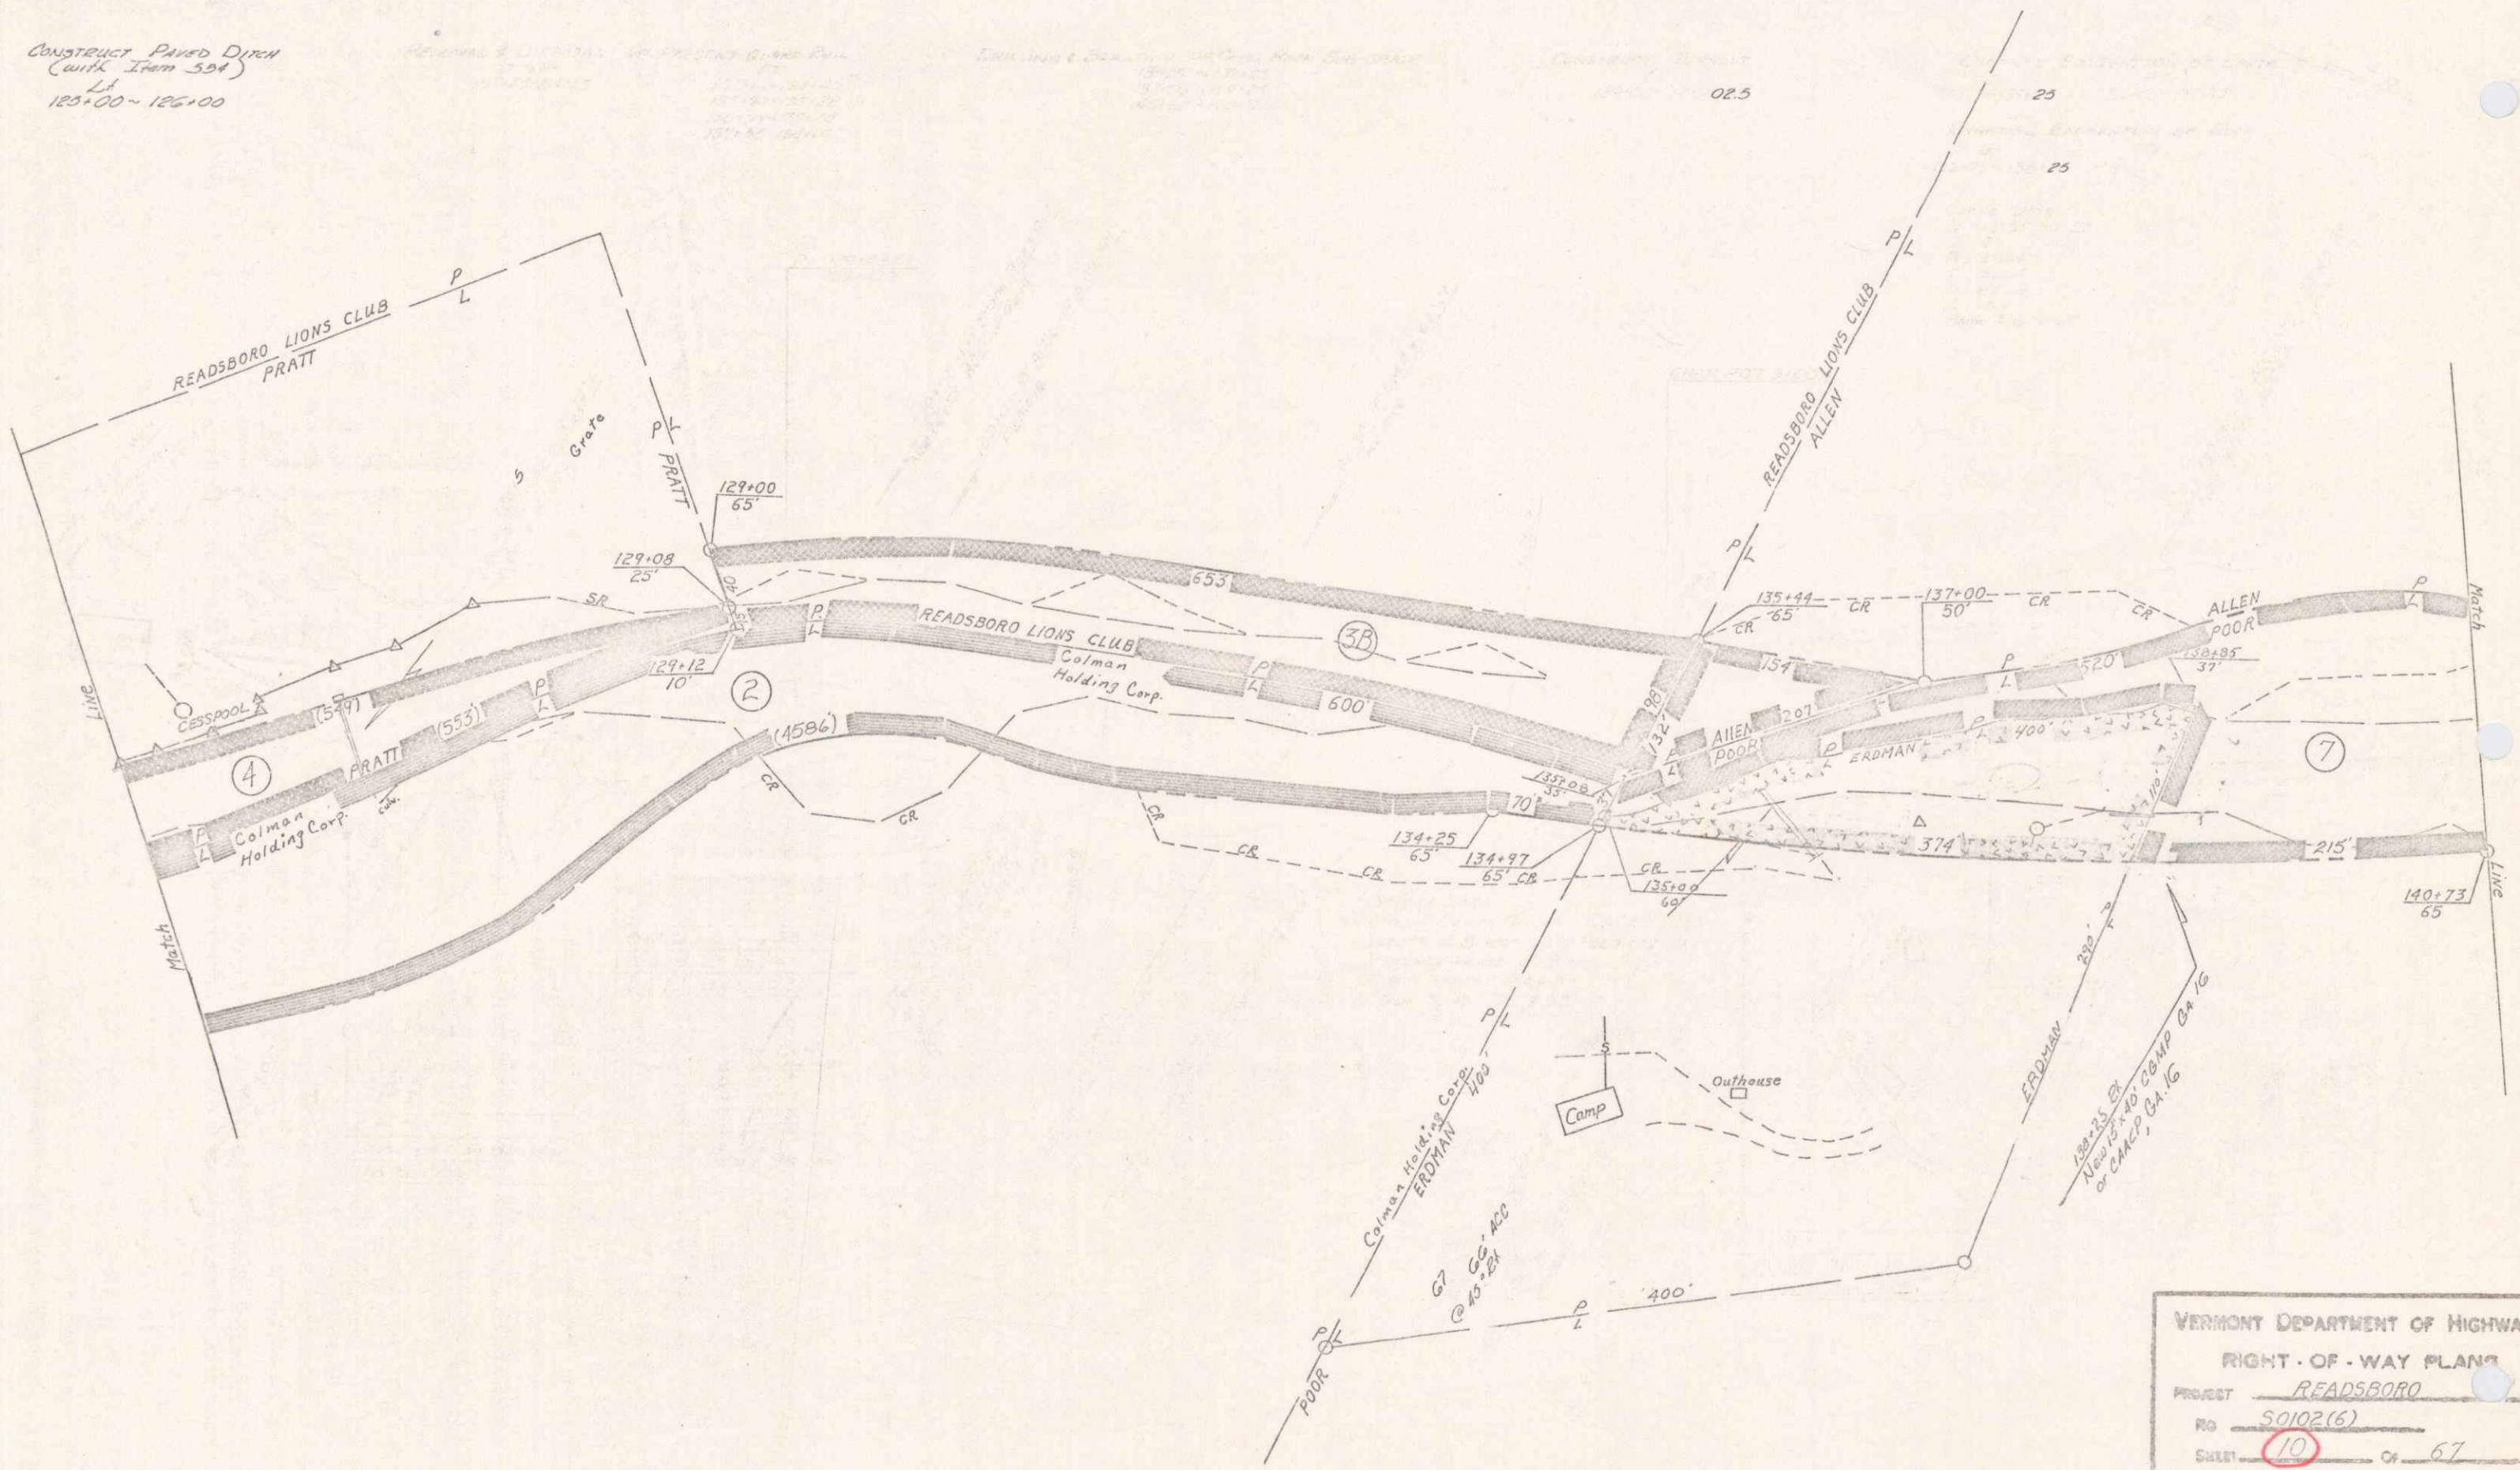

VERMONT DEPARTMENT OF HIGHWAYS
RIGHT-OF-WAY PLANS
PROJECT READSBORO
RD 50102(6)
SHEET 10 OF 67