
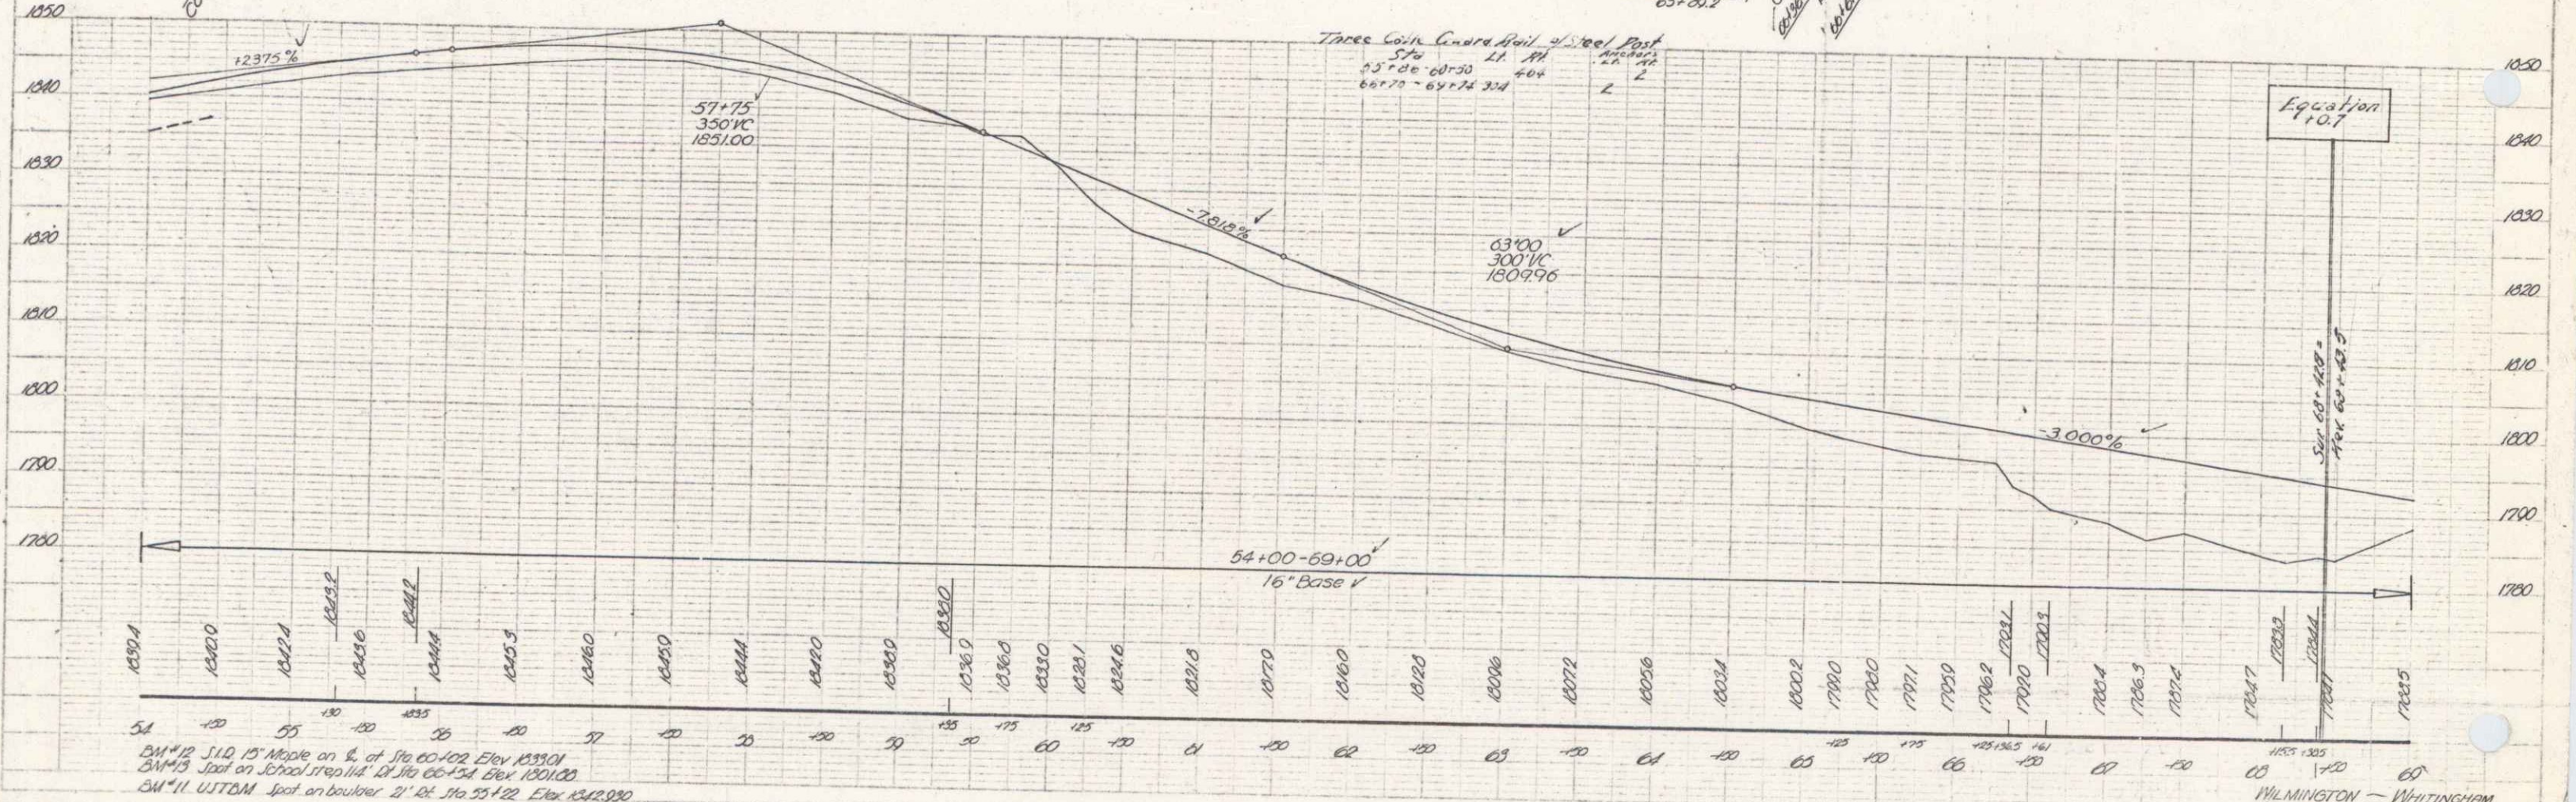


PLAN
 DATE 8-28
 DRAWN BY [unclear]
 CHECKED BY [unclear]

PROF. [unclear]
 DATE 8-28
 DRAWN BY [unclear]
 CHECKED BY [unclear]

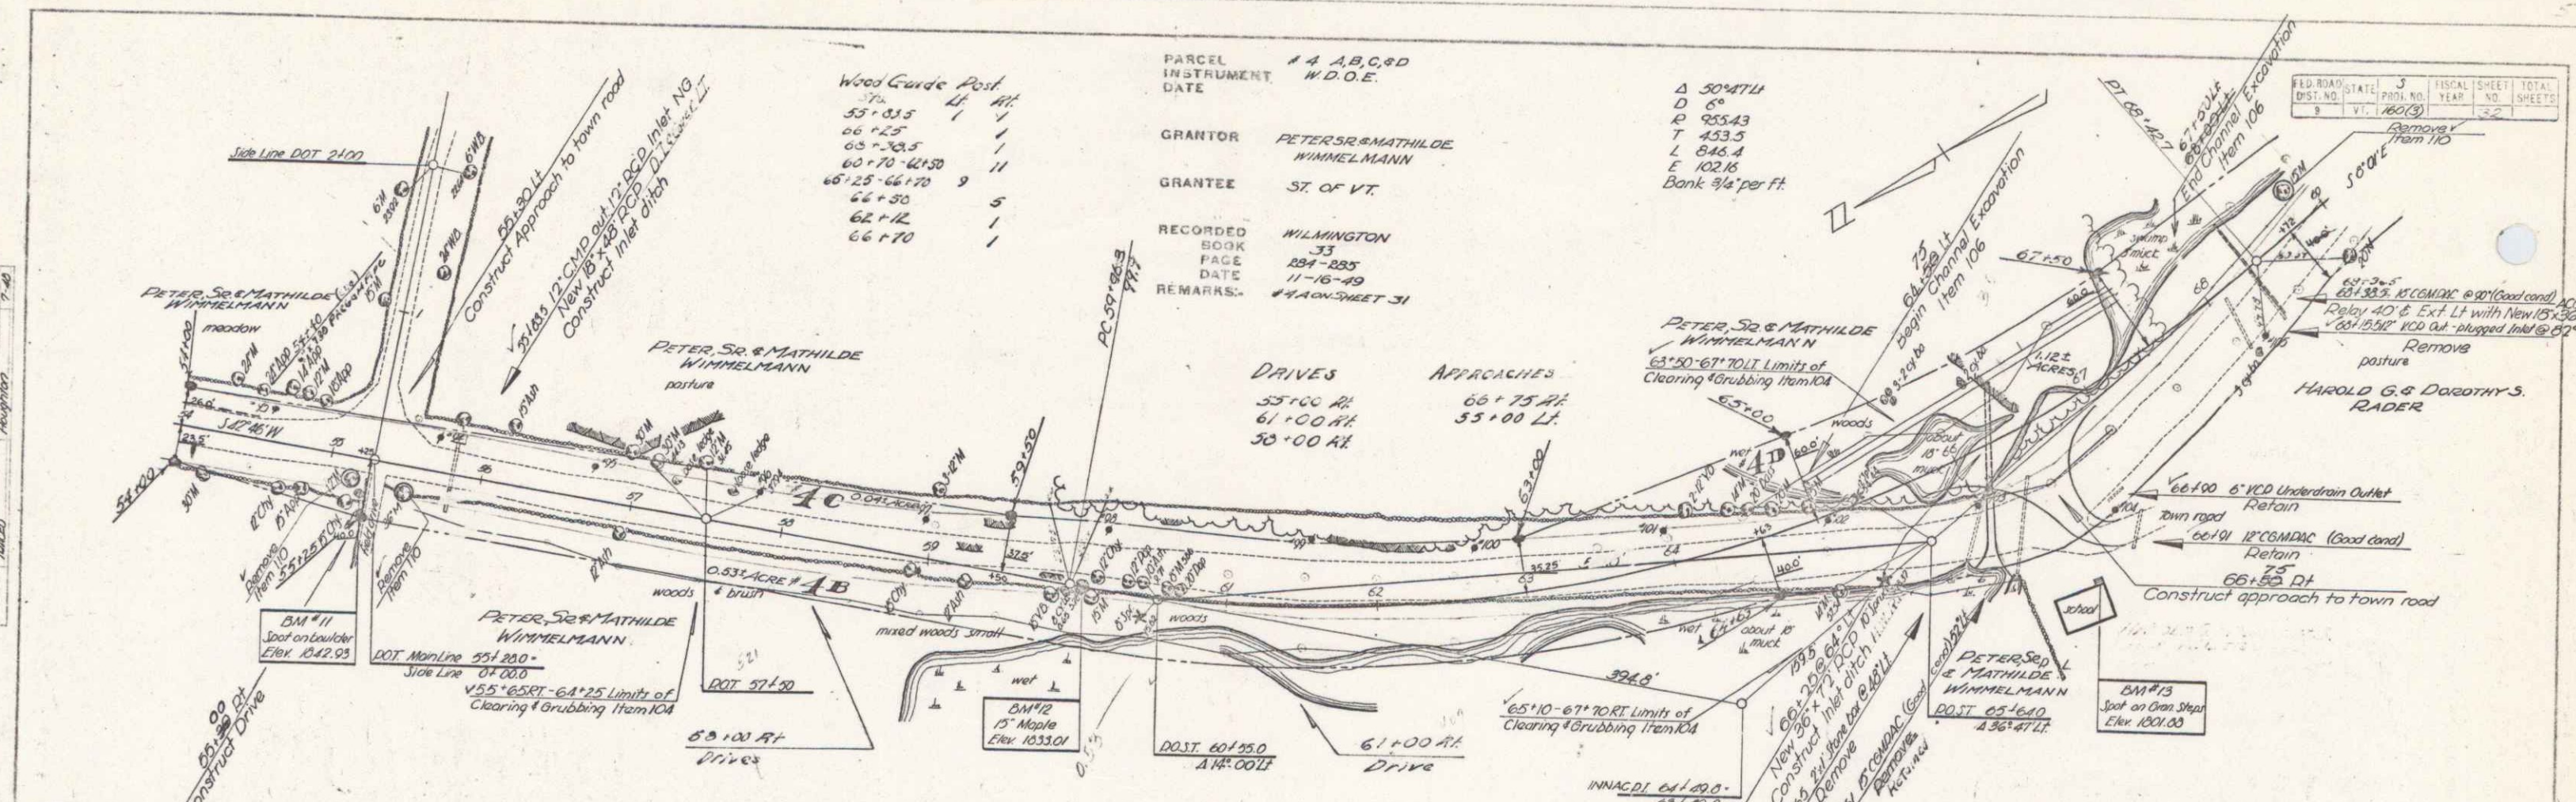

BM #12 5.10 15' Maple on E. of Sta 60+00 Elev 1833.01
 BM #13 Spot on School 1700 ft. 12' 10" 60+54 Elev 1801.00
 BM #11 UTTAM Spot on boulevard 21' 12" 10+55 Elev 1842.90

WILMINGTON - WHITTINGHAM
 DIST. 1.16 Miles
 Proj. 32-128 Streets