



FARCEL #13 A&B #14A
 INSTRUMENT Q.C.O.E. W.D.O.E.
 DATE 11-13-49 11-9-49

GRANTOR MARTINA BROWN, W. ROY S. BROWN
 GRANTEE ST. OF VT. ST. OF VT.

RECORDED WHITINGHAM WHITINGHAM
 BOOK 40 40
 PAGE 489 488
 DATE 11-22-49 11-16-49

REMARKS: 1/3B BY SUEET #1
 LEROY J & RUTH M GARLAND

| | | | | | |
|---------------------|-------|-----------|-------------|-----------|--------------|
| FED. ROAD DIST. NO. | STATE | PROJ. NO. | FISCAL YEAR | SHEET NO. | TOTAL SHEETS |
| 9 | VT. | 16013 | | 121 | 131 |

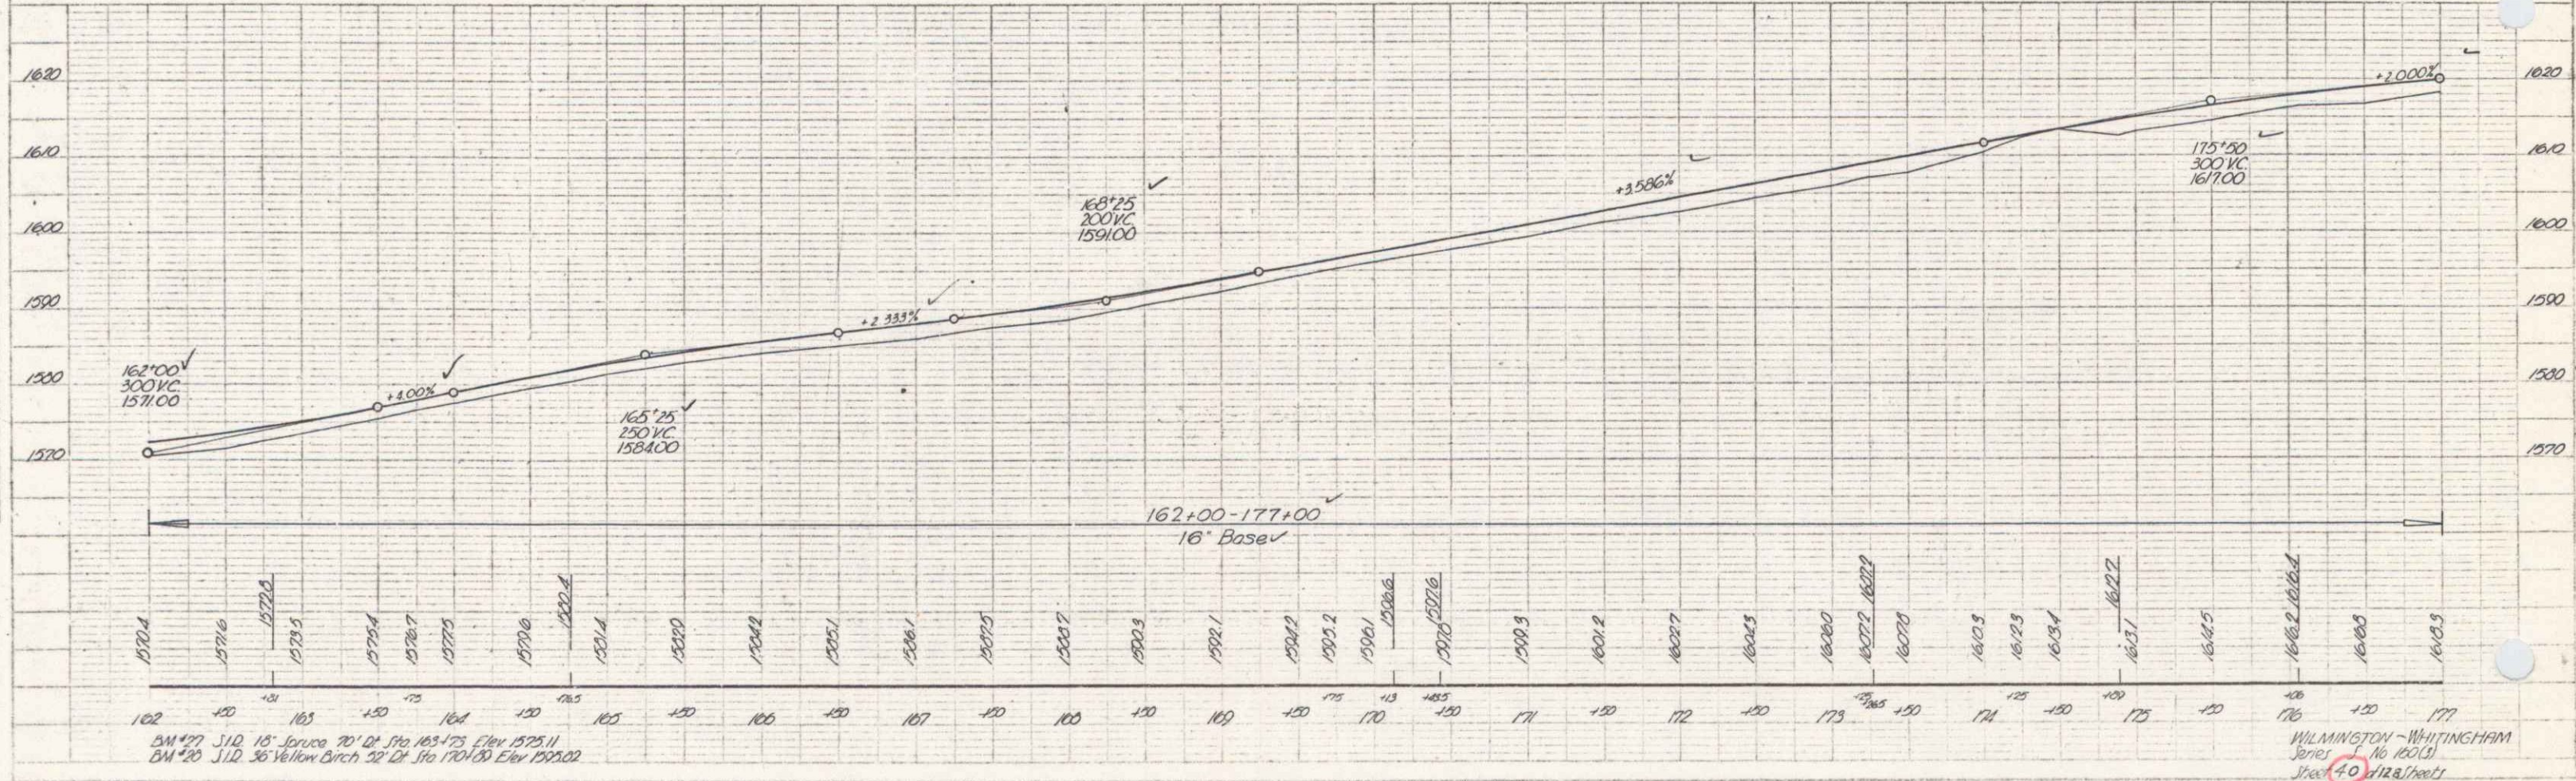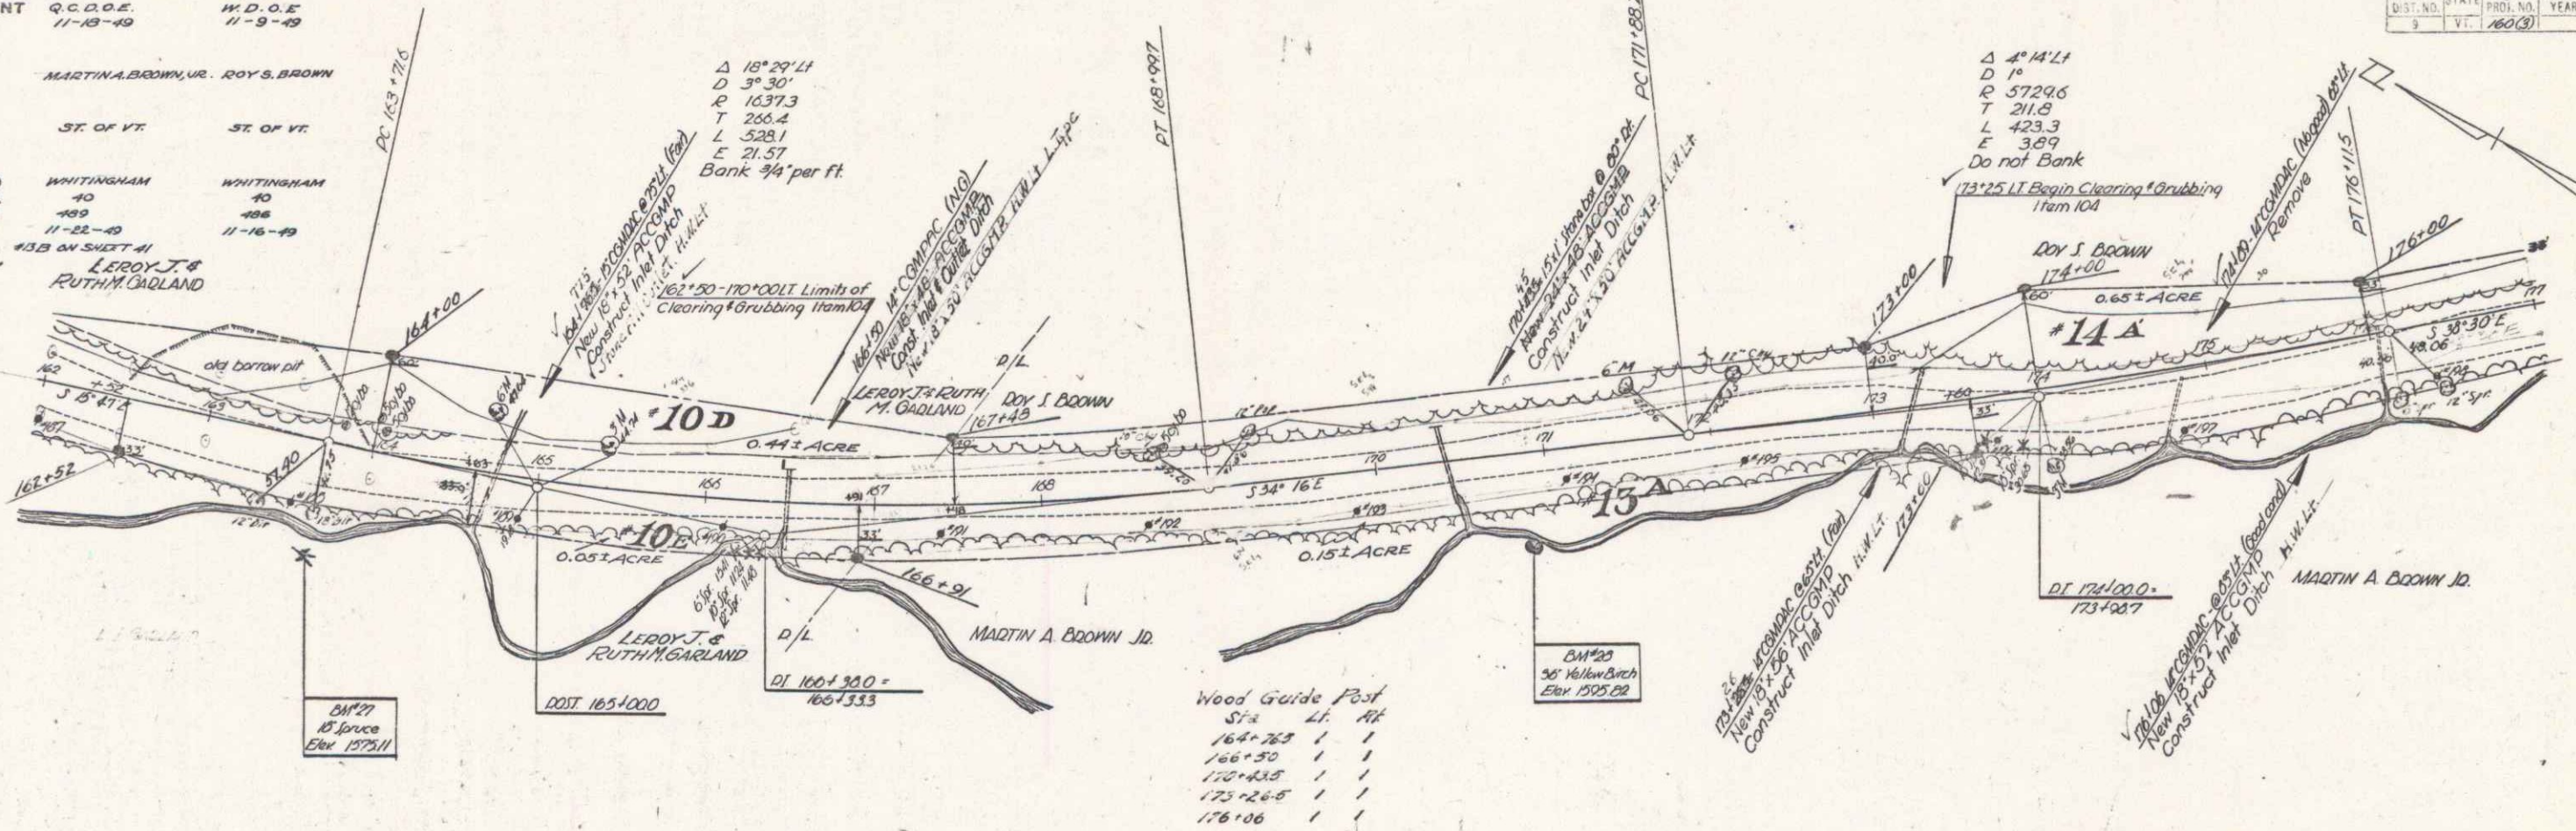

PLAN
 SCALE: 1" = 40'

PROFILE
 SCALE: 1" = 40'

WILMINGTON - WHITINGHAM
 Series No 16013
 Sheet 121 of 131