



TYPICAL SECTIONS

GRADING BASE DRAINAGE WITH GUARD
 RAIL AND DOUBLE TACK COAT OF
 REFINED TAR (ITEM 29)

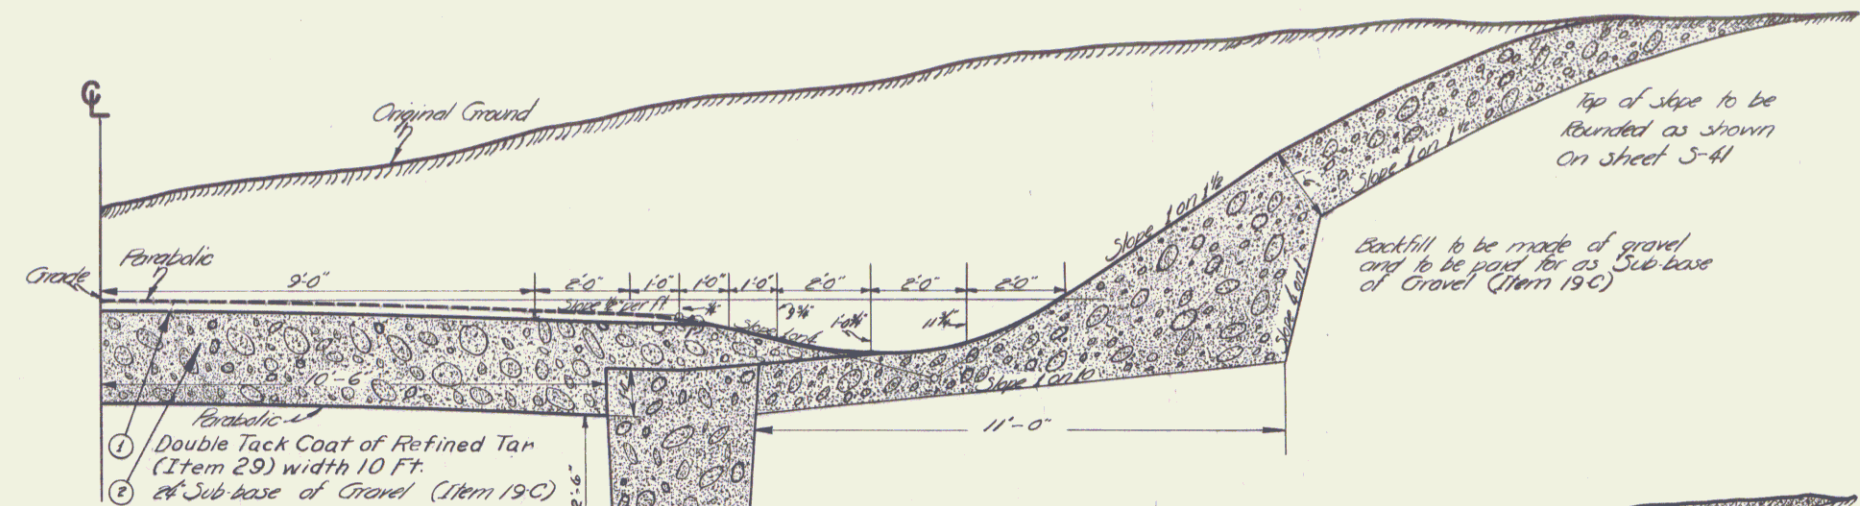

HALF SECTION SHOWING
 CONSTRUCTION BETWEEN
 STA. 407+85 & 408+00 RT.
 STA. 409+25 & 410+75 RT.

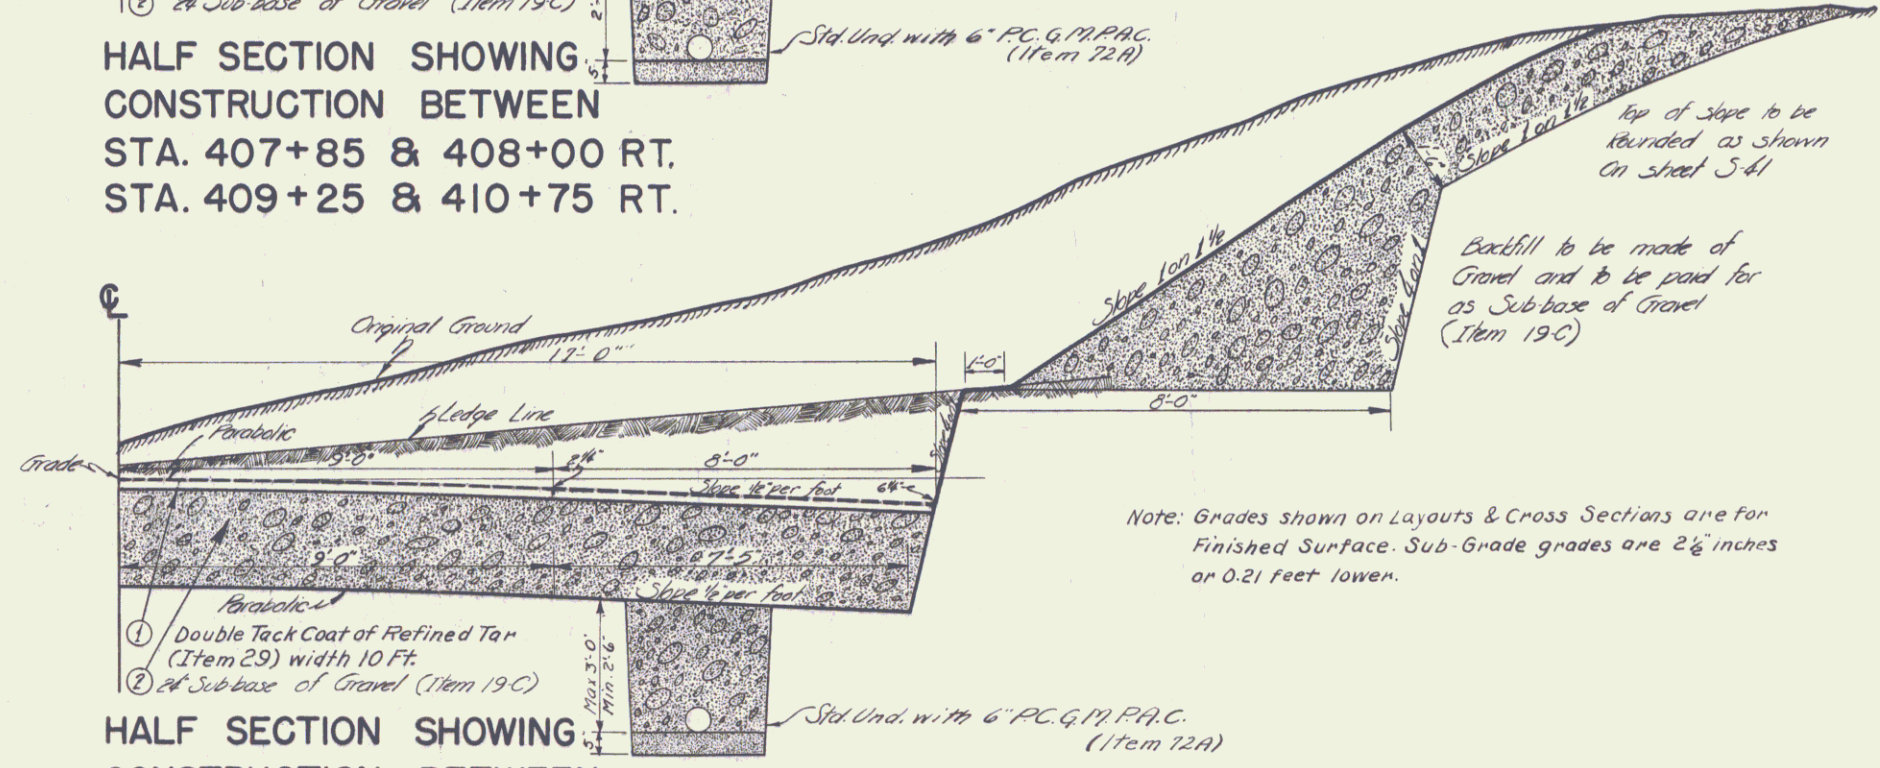

HALF SECTION SHOWING
 CONSTRUCTION BETWEEN
 STA. 408+00 & 409+25 RT.

Note: Grades shown on Layouts & Cross Sections are for
 Finished Surface. Sub-Grade grades are 2 1/2 inches
 or 0.21 Feet lower.

Waitsfield
 Surveyed by Barrett Wood, G. Lane
 Designed by R.J. Reynolds
 Drawn by N.M. Moseley
 Traced by L. Lann & W.M. Moseley
 Checked by
 Series F.A.S. No. 157C-11 Filed
 Sheet 3 of 84 Sheets