



TYPICAL SECTIONS

GRADING BASE DRAINAGE WITH GUARD
 RAIL AND DOUBLE TACK COAT OF
 REFINED TAR (ITEM 29)

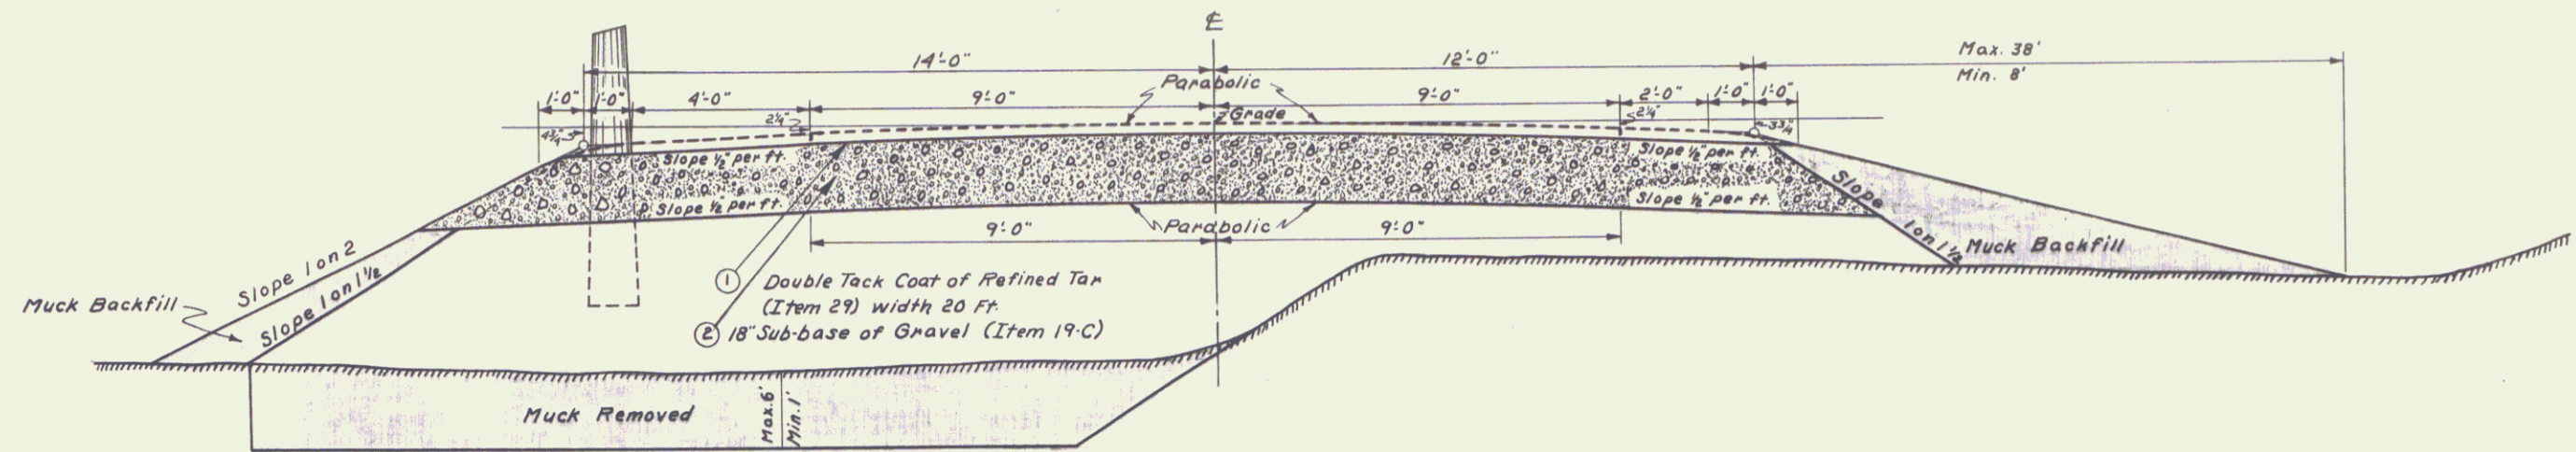

SECTION SHOWING MUCK REMOVAL &
 MUCK BACKFILL BETWEEN STA. 399+03 & 407+85

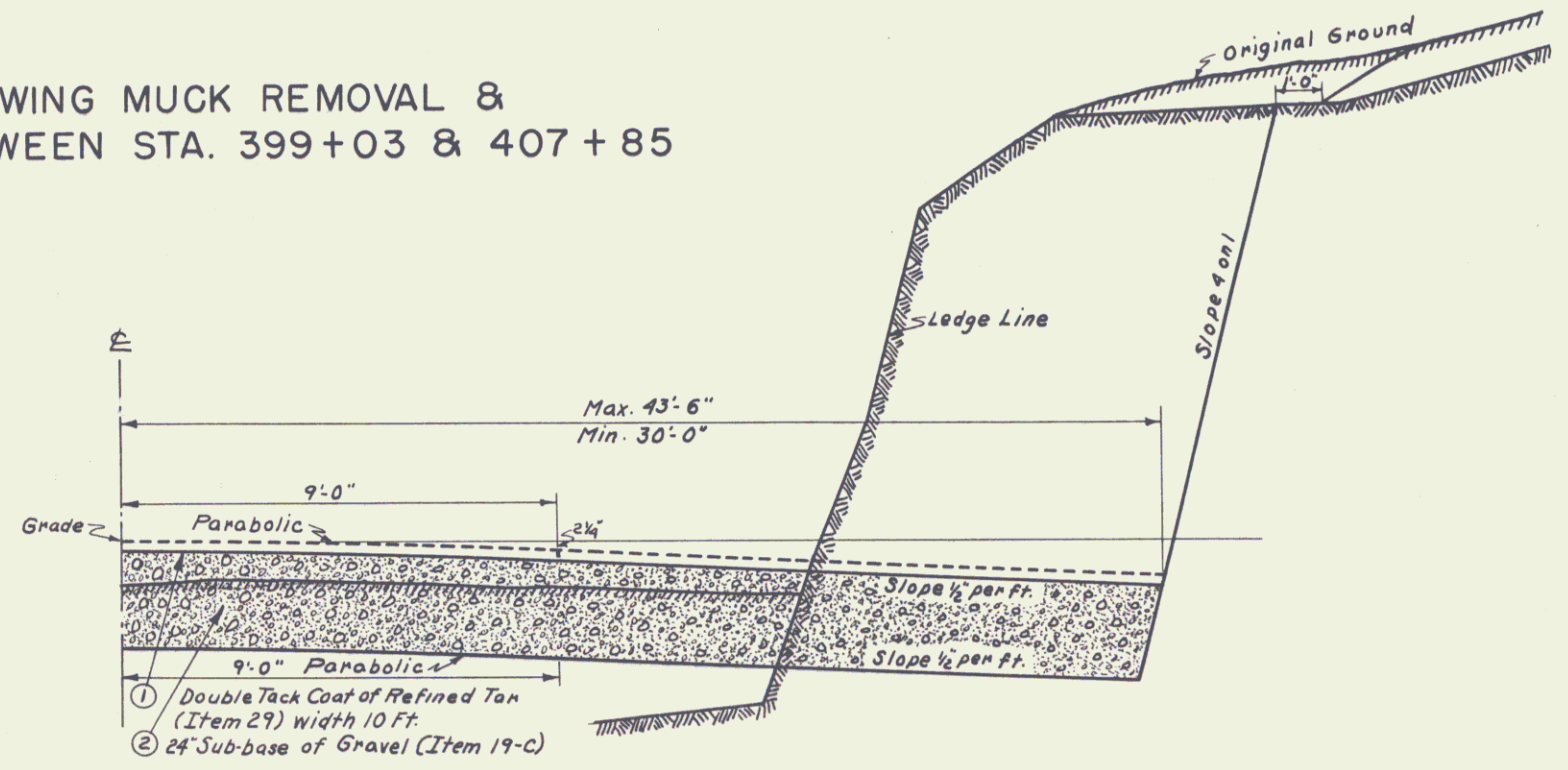

HALF SECTION SHOWING
 CONSTRUCTION BETWEEN
 STA. 455+50 & 457+15 RT.

WAITSFIELD

Surveyed by *Barnet, Wood, G. Lane*
 Designed by *A. J. Runnals*
 Drawn by *J. L. Hibbard*
 Traced by *J. L. Hibbard*
 Checked by
 Series FAS: No. 157C-(1) Filed
 Sheet 3A of 84 Sheets