


F.A.S.					
FED. ROAD DIST. NO.	STATE	PROJECT NO.	FISCAL YEAR	SHEET NO.	TOTAL SHEETS
9	Vt.	157C-0	1947	3-B	84

WAITSFIELD

TYPICAL SECTIONS

GRADING BASE DRAINAGE WITH GUARD RAIL AND DOUBLE TACK COAT OF REFINED TAR (ITEM 29)

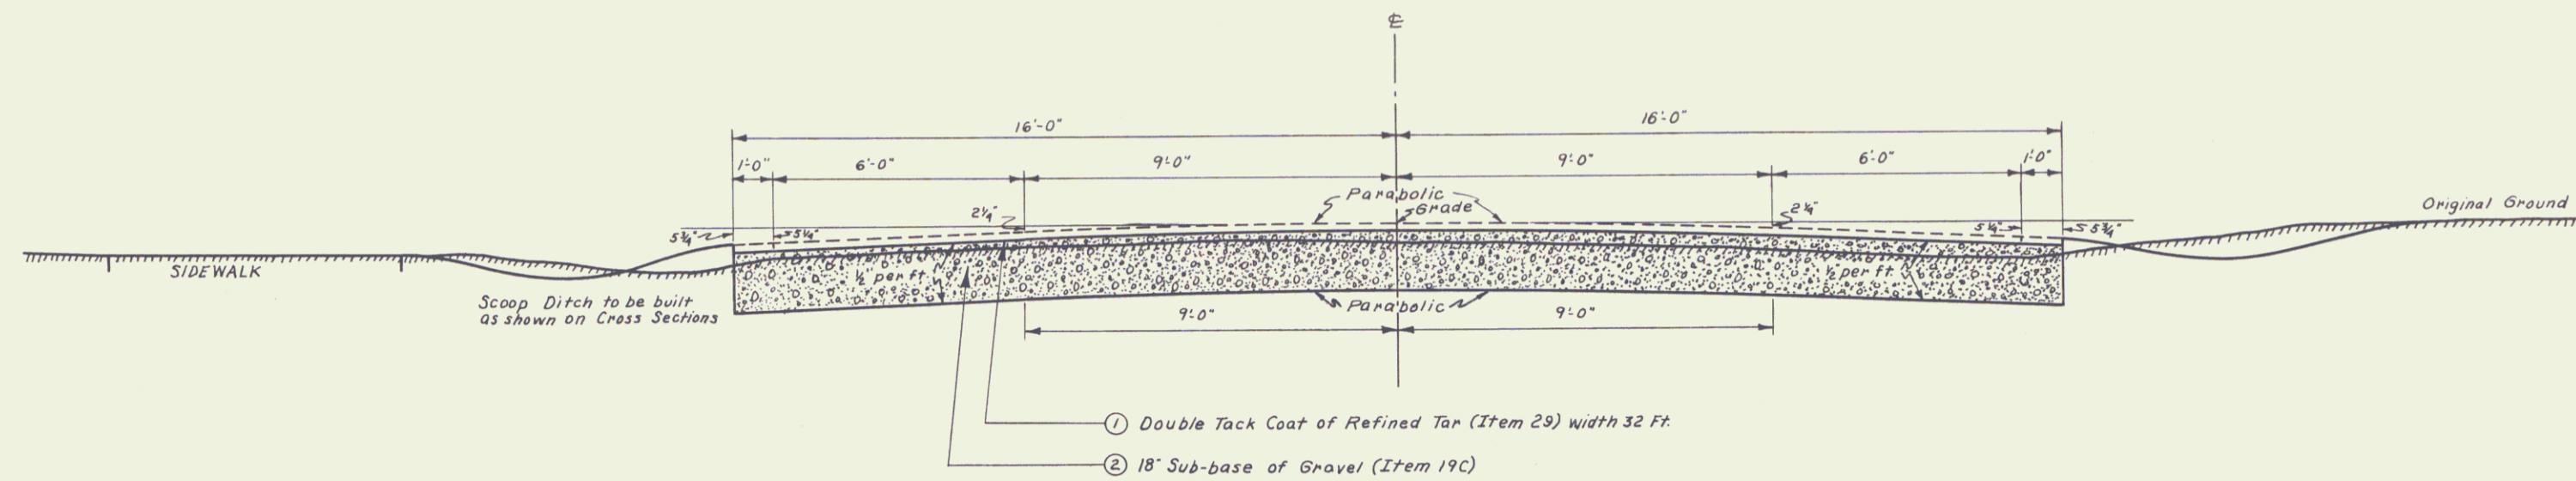

SECTION SHOWING CONSTRUCTION BETWEEN STA. 439+00 & 453+50

WAITSFIELD

Surveyed by *Borrett, Wood, & Lane*
 Designed by *A. J. Funnals*
 Drawn by *J. L. Hibbard*
 Traced by *J. L. Hibbard*
 Checked by
 Series F.A.S. No. 157C-(1) Filed
 Sheet 3-B of 84 Sheets