



CONSTRUCT DRIVE
 Lt Rt
 232+25
 241+30

WOOD GUIDE POSTS @ 16' %
 Lt Rt
 234+50-236+24 235+00-236+20
 239+07-240+00 235+32-236+20
 242+40-244+00 242+50
 245+39-247+00 242+50
 239+06 240+30
 242+59-244+00

DRILLING AND BLASTING
 OF SOLID ROCK SUBGRADE
 232+00-233+00
 237+71-238+27

MUCK EXCAVATION
 235+00-236+00
 237+75-238+60
 238+00-241+00

BITUMINOUS GROUTED
 STONE GUTTER
 232+60-234+20

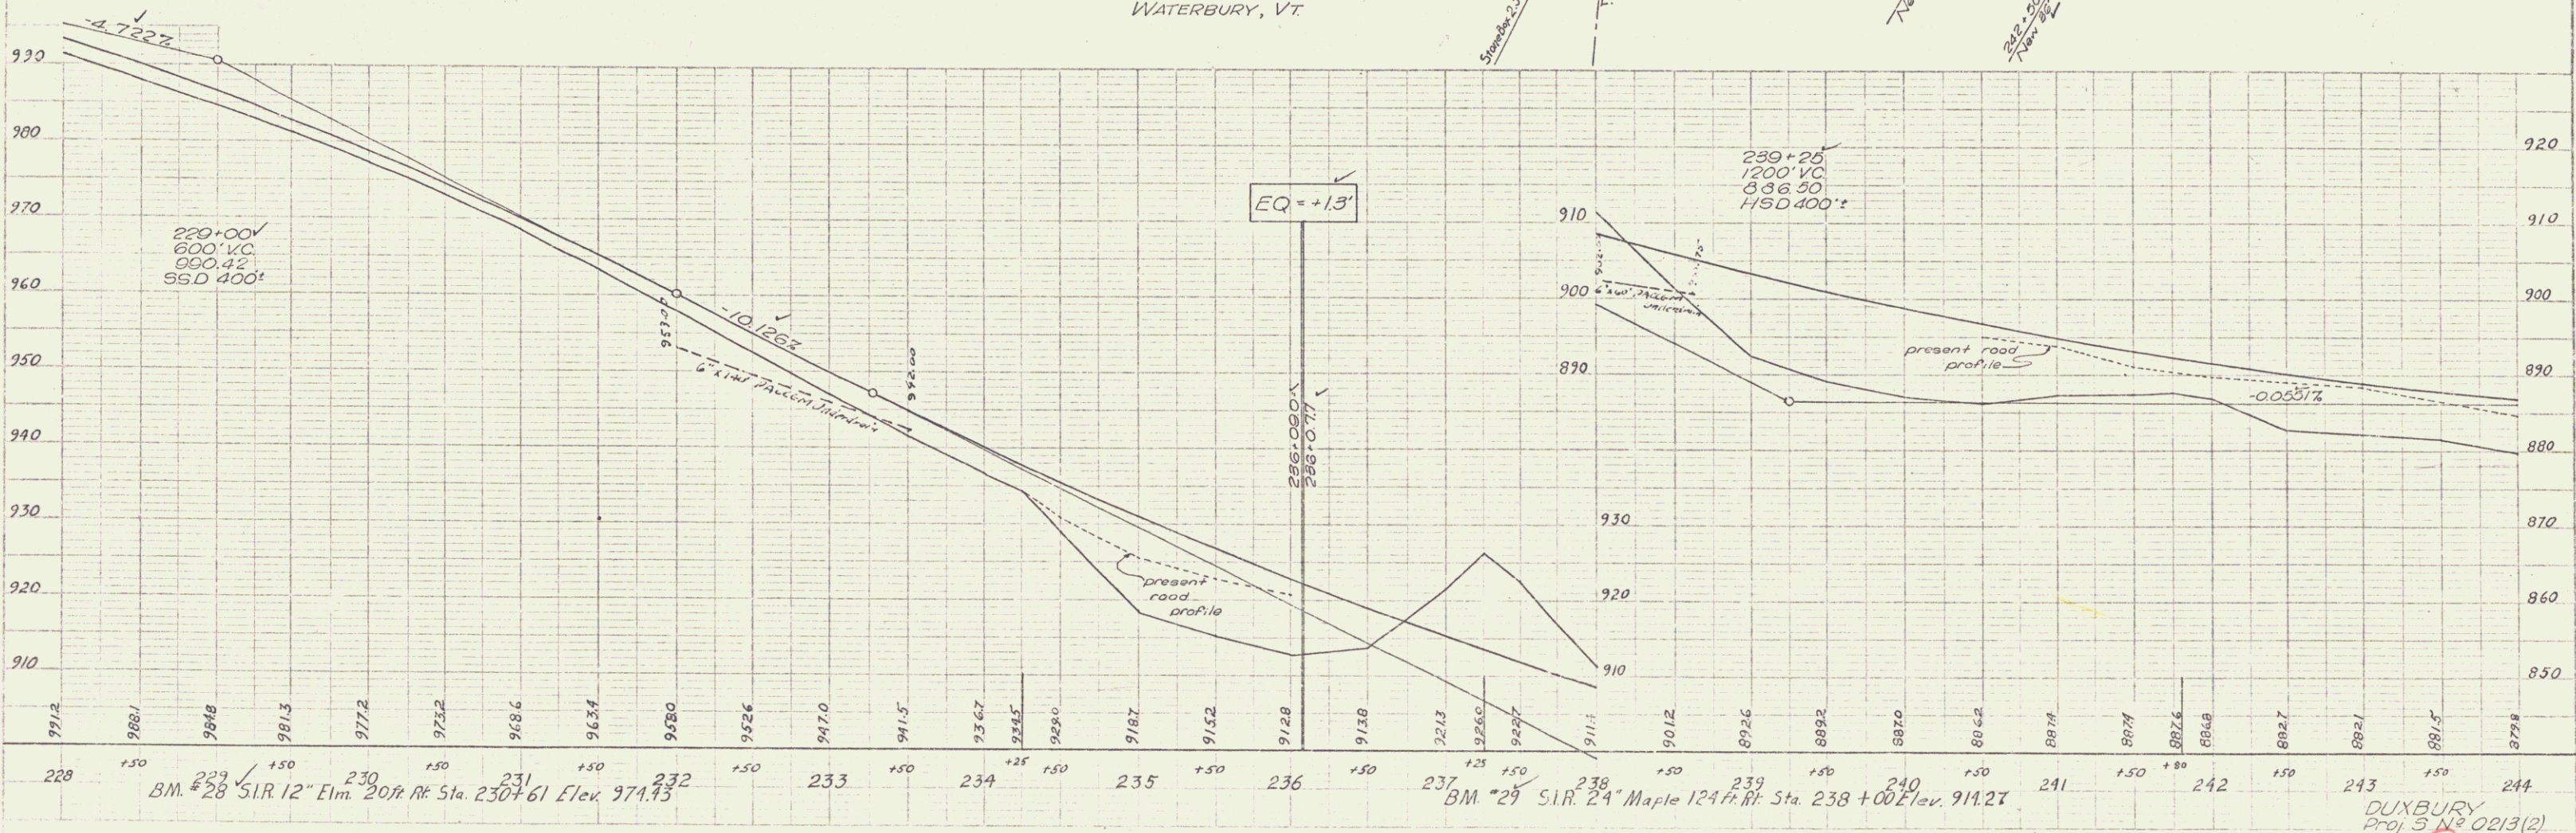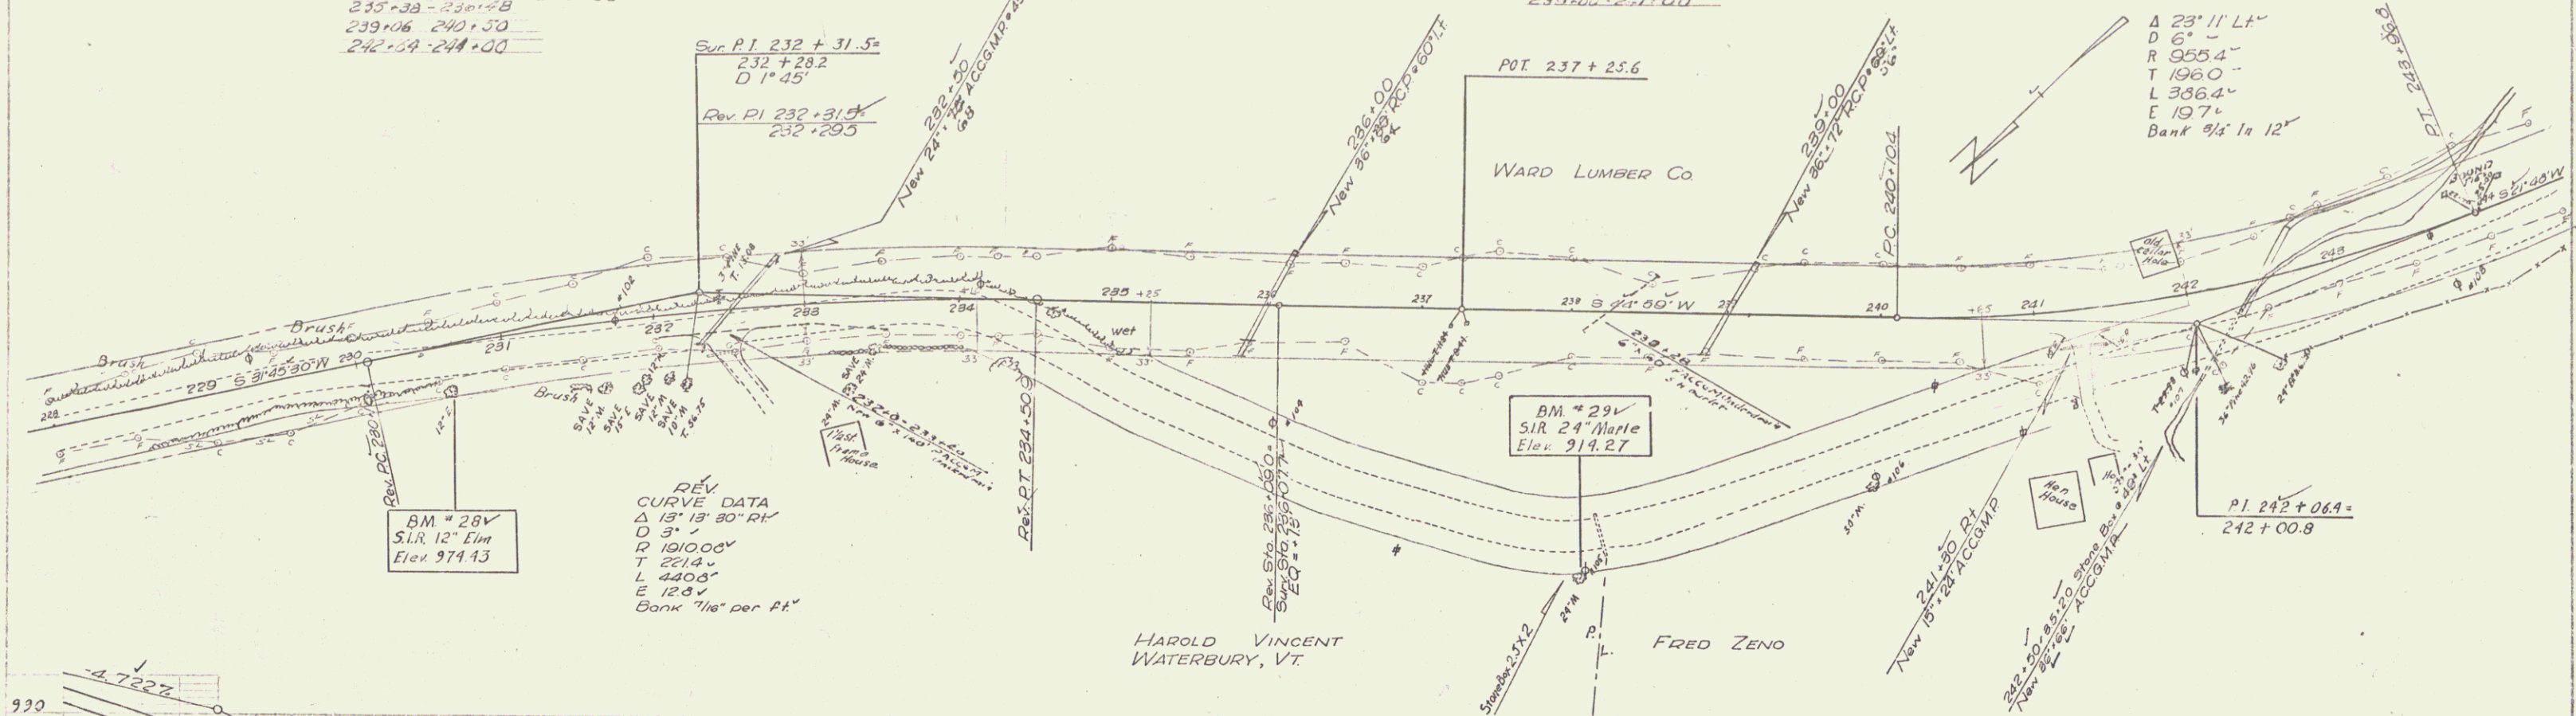

DUXBURY
 Proj. 5 N 0213(2)
 Sheet 9 of 56