
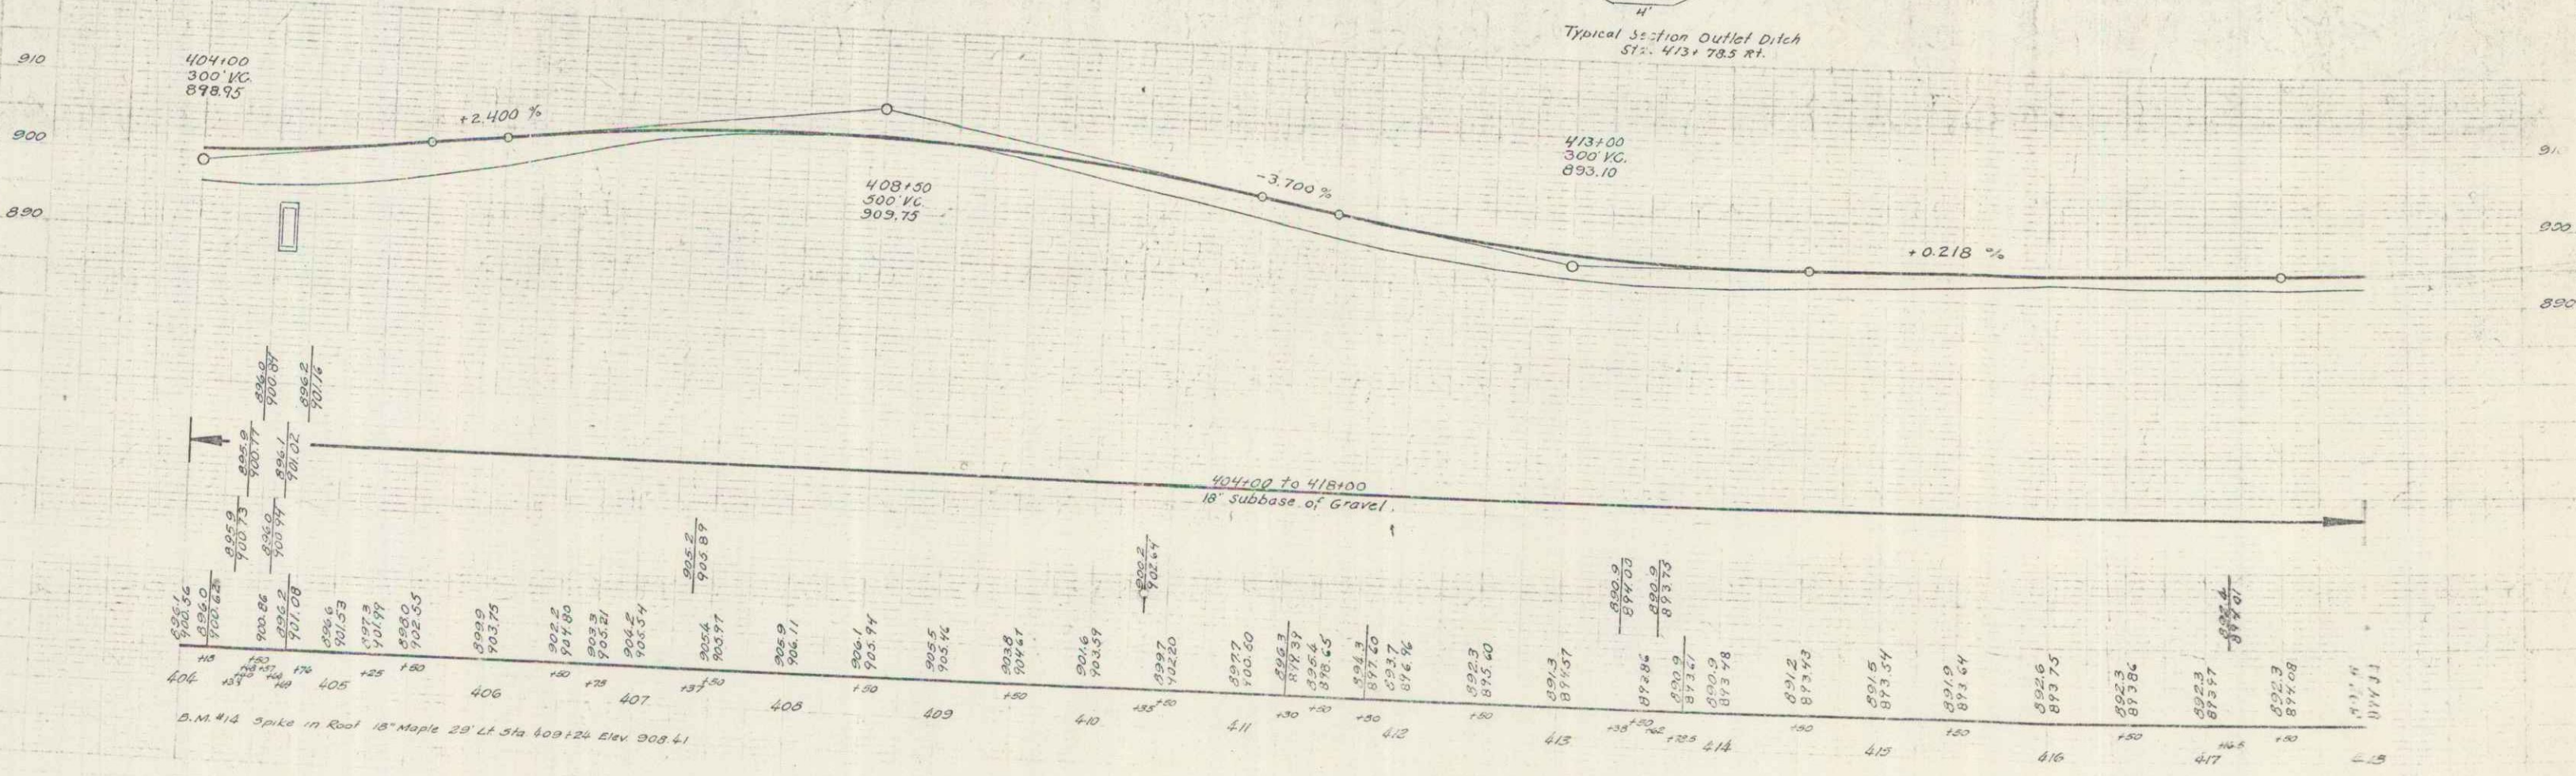


NOTE
404+00 to 409+28 Lt.
Const. Special Ditch
(See Sheet 2-A)

PARCEL	INSTRUMENT	DATE	GRANTOR	GRANTEE	RECORDED	REMARKS
A, B, C	ADP D	5-20-40	L.F. SENEZAC ESTATE	ST. OF VT.	BOOK PAGE DATE 22 426 2/28 3/27/40	
AB	WDOE	5-6-40	MRS. ELLA STEARNS	ST. OF VT.	25 10111 8-21-40	

NOTE
Sta 414+00 to 418+00 Lt.
Remove Poor Foundation Material
(See Sheet 2-A)

119-C-01 1935 12 135

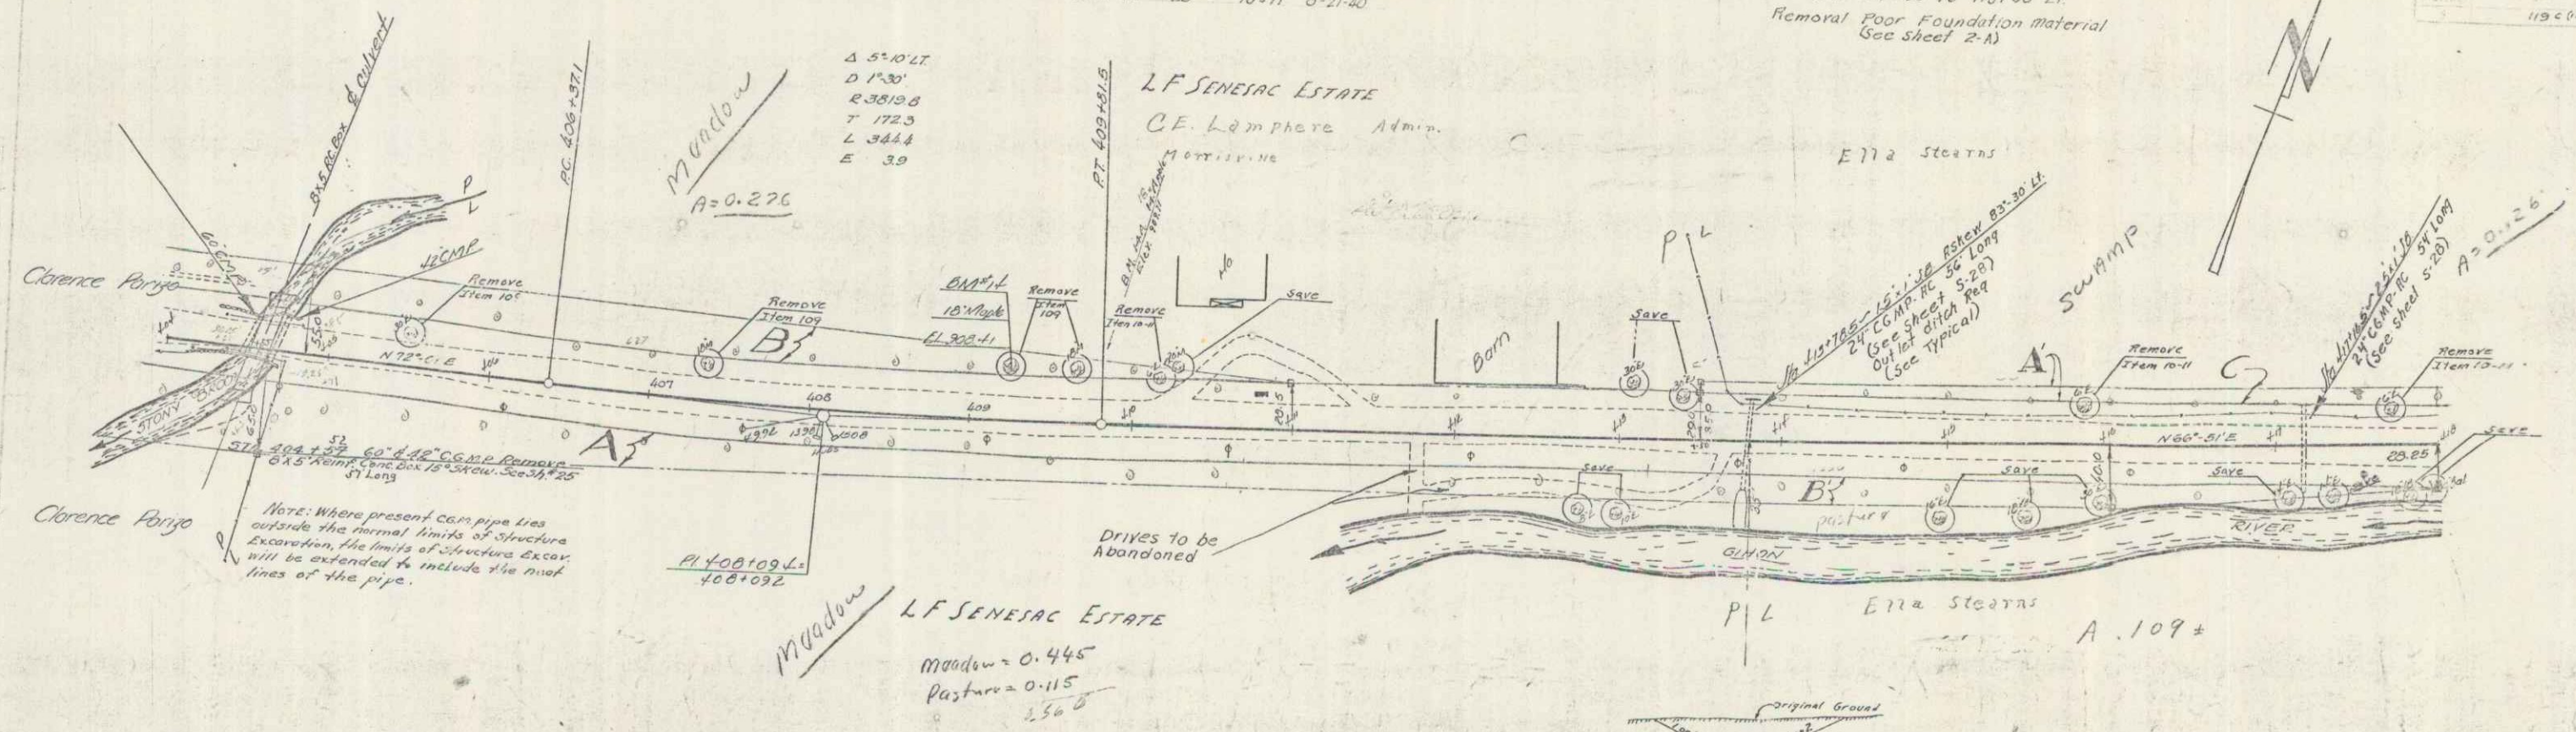

SERIES PAP. NO. 119-C-01
sheet 12 of 135