
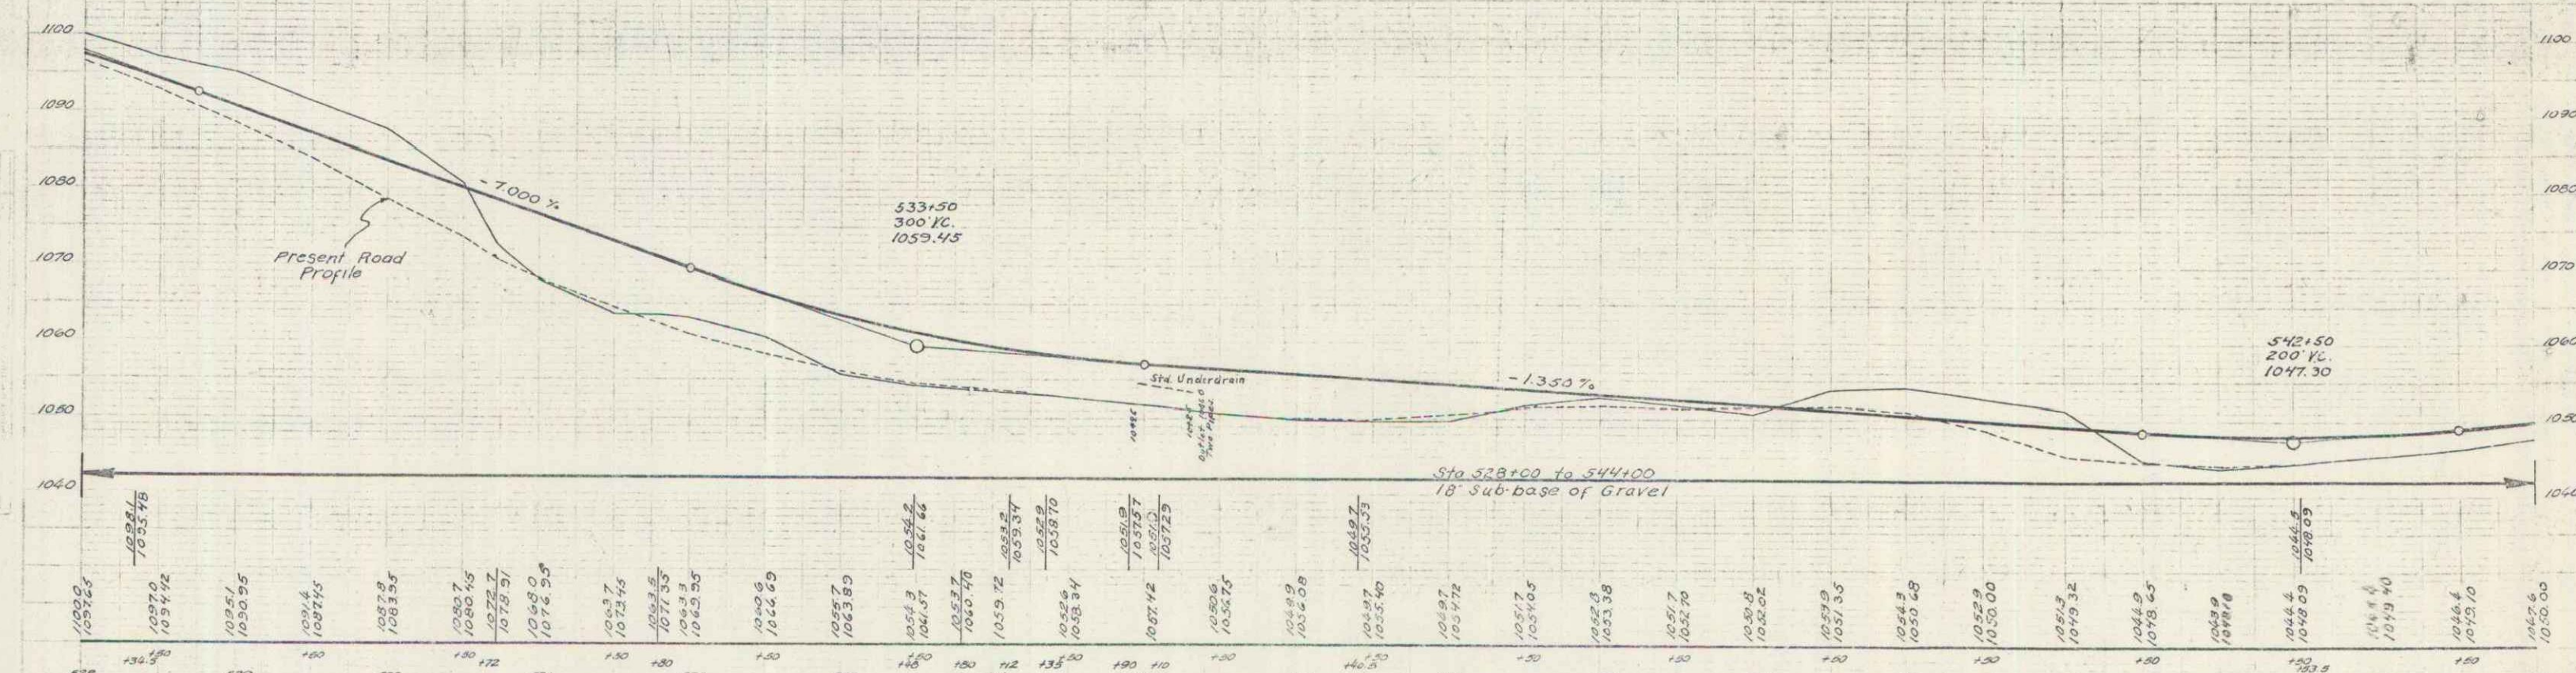


NOTE
Sta 528+00 to Sta 530+15
Clearing & Grubbing
(Item 13)

PARCEL	INSTRUMENT	DATE	GRANTOR	GRANTEE	RECORDED	EDEN	REMARKS
A	WDOE	5-20-40	C.H. STEARNS & SON CO	ST OF W	12	527-40	1 CULV.
A	WDOE	5-15-40	L.L. WHITNEY	ST OF W	23	603-10 5-27-40	
A	WDOE	5-20-40	C.W. ELLEN M. BAKER	ST OF W	22	631-25 5-27-40	

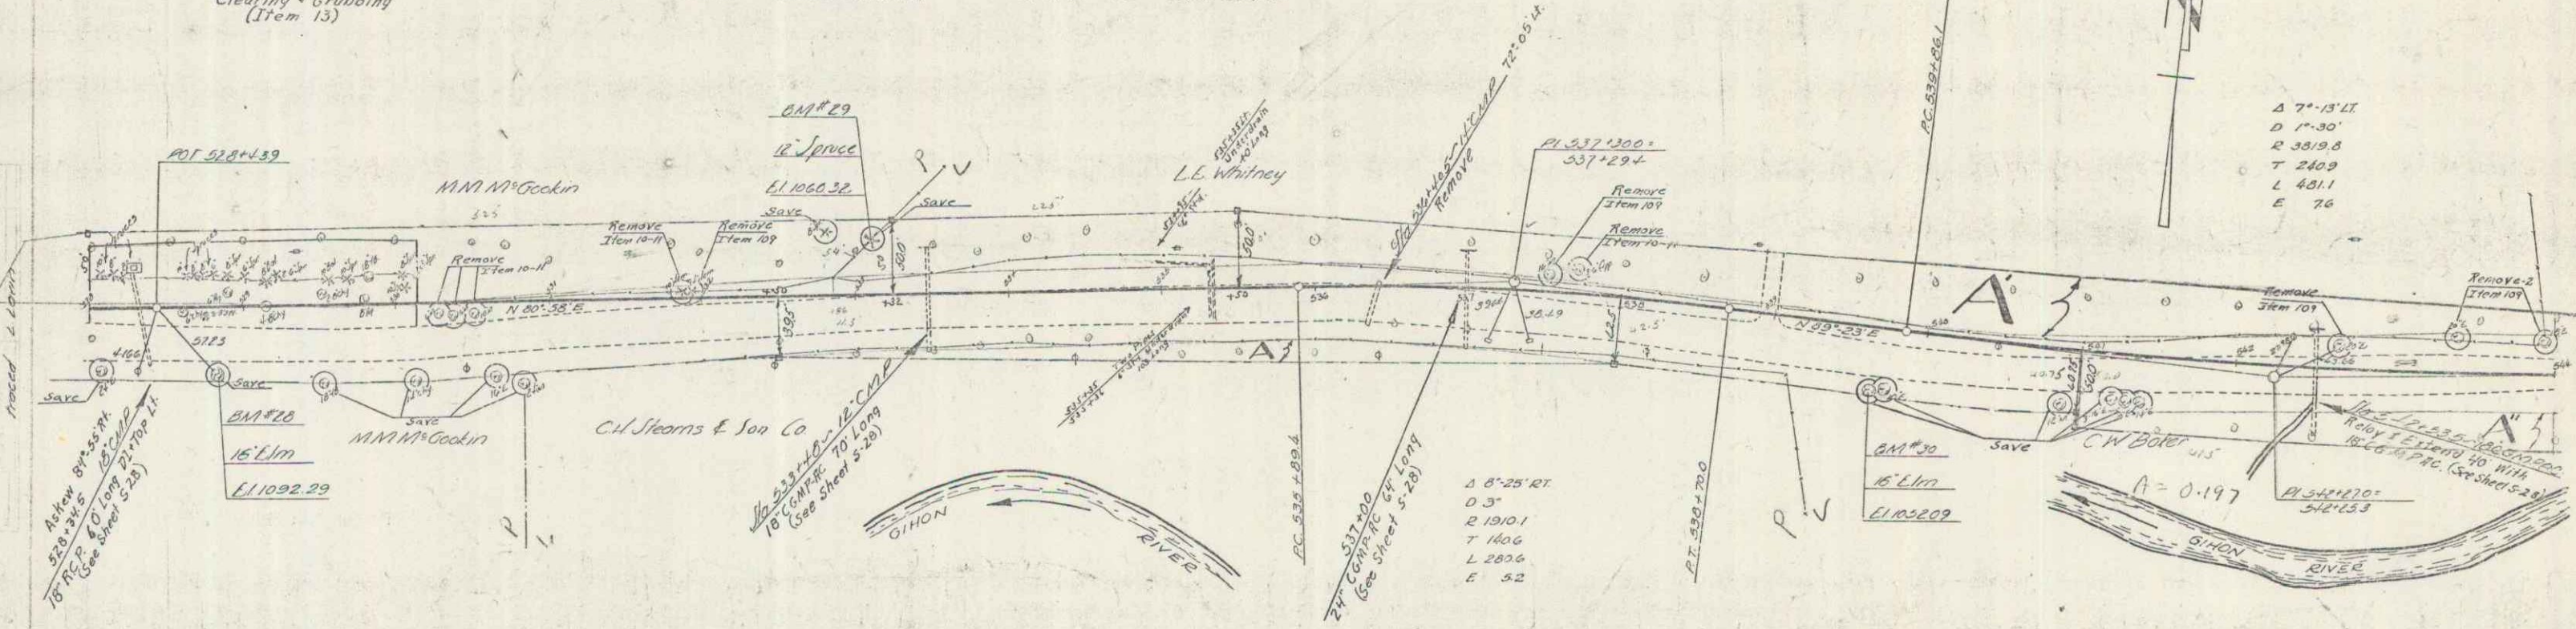

B.M. #25 Spike in Roof 16' Elm -- 4.5' RA -- Sta. 528+50 Elev. 1032.29
 B.M. #29 " " " 12' Spruce 35' LI -- 333+10 " 1000.32
 B.M. #30 " " " Trunk 16' Elm -- 35' RA -- 339+07 " 1008.09

SERIES 777 NO. 19-C (1)
 Sheet 21 of 135