


PARCEL INSTRUMENT	DATE	GRANTOR	GRANTEE	RECORDED	REMARKS
B	WDOE	5-20-40	C.W. & LENA M. BAKER	ST OF VT 22	625 5-27-40
B'	WDOE	5-15-40	L.E. WHITNEY	ST OF VT 23	600.10 5-27-40
B''	WDOE	5-21-40	ELELY & VIDIA WHITNEY	ST OF VT 22	639 6-2-40

$\Delta$  15°.30' L.I.  
 D 5'  
 R 1142.3  
 T 153.4  
 L 316.7  
 E 11.0

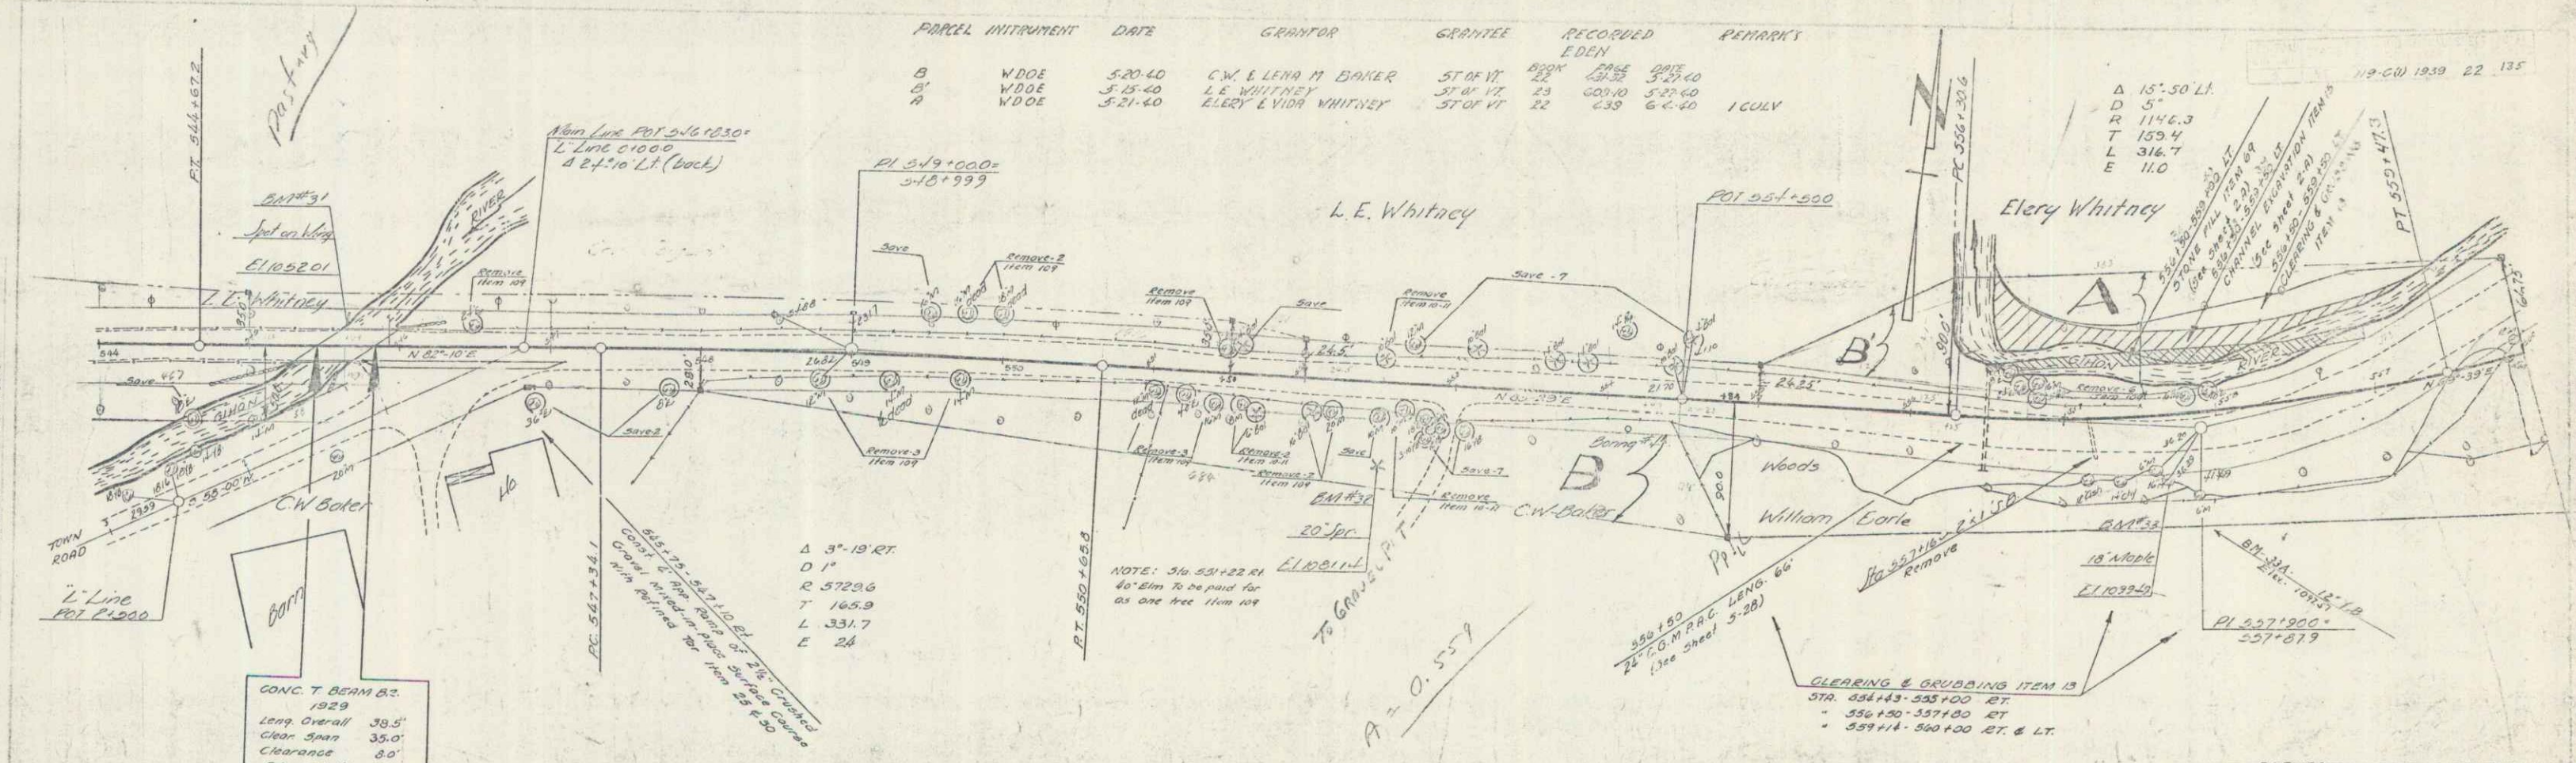


CONC. T BEAM BR.  
 1929  
 Leng Overall 39.5'  
 Clear Span 35.0'  
 Clearance 8.0'  
 Runway Width 20.0'  
 Bridge to be surfaced

$\Delta$  3°-19' RT  
 D 1'  
 R 572.6  
 T 165.9  
 L 331.7  
 E 24

NOTE: 3/4 65+22.01  
4x 8"m to be paid for  
as one tree from 108

CLEARING & GRUBBING ITEM 13  
 STA. 554+43-555+00 RT.  
 = 556+50-557+00 RT.  
 = 559+14-560+00 RT. & LT.

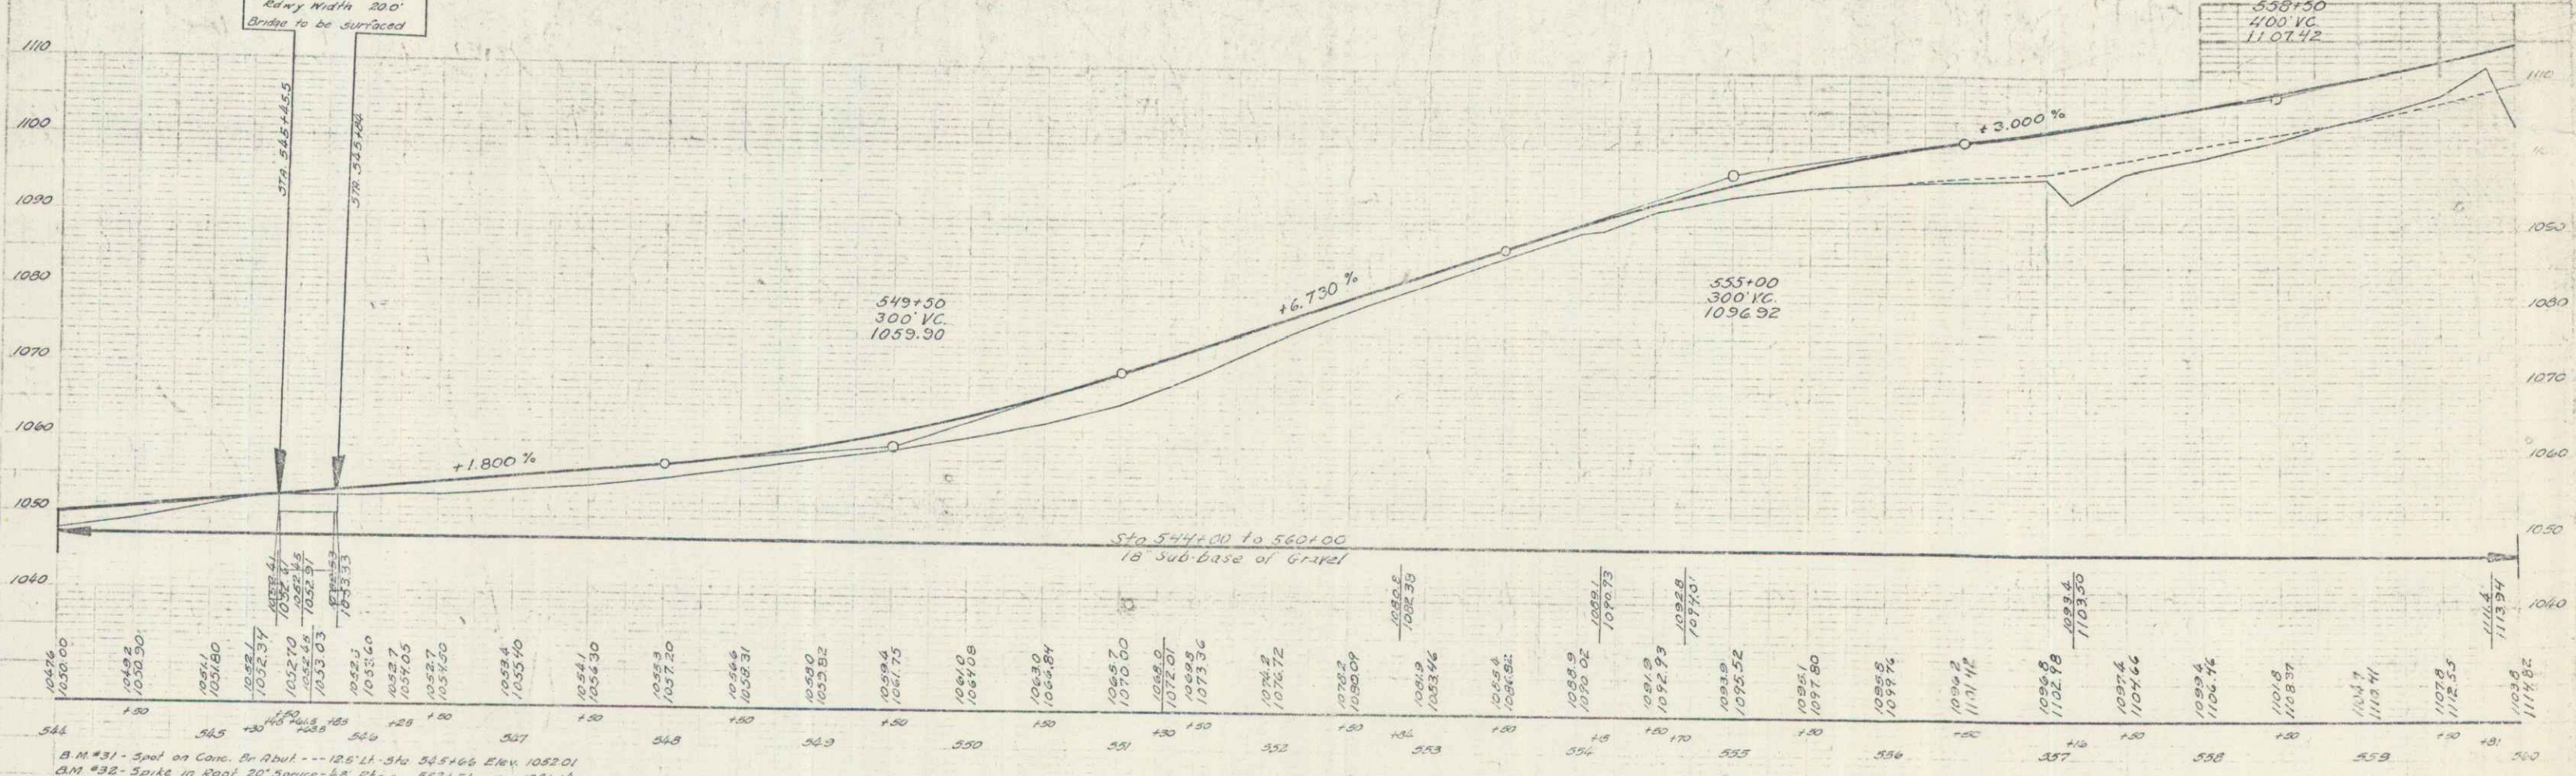

B.M. #31 - Spot on Conc. Br. Abut. --- 1061.14 Sta 545+46.6 Elev. 1052.01  
 B.M. #32 - Spike in Root 20' Spruce - 48 ft. --- 552+4.51 + 1051.14  
 B.M. #33 - " " Trunk 10' Maple - 61' --- 557+6.8 + 1050.43

SERIES MAP NO. 110-C-111  
Sheet 25 of 135