
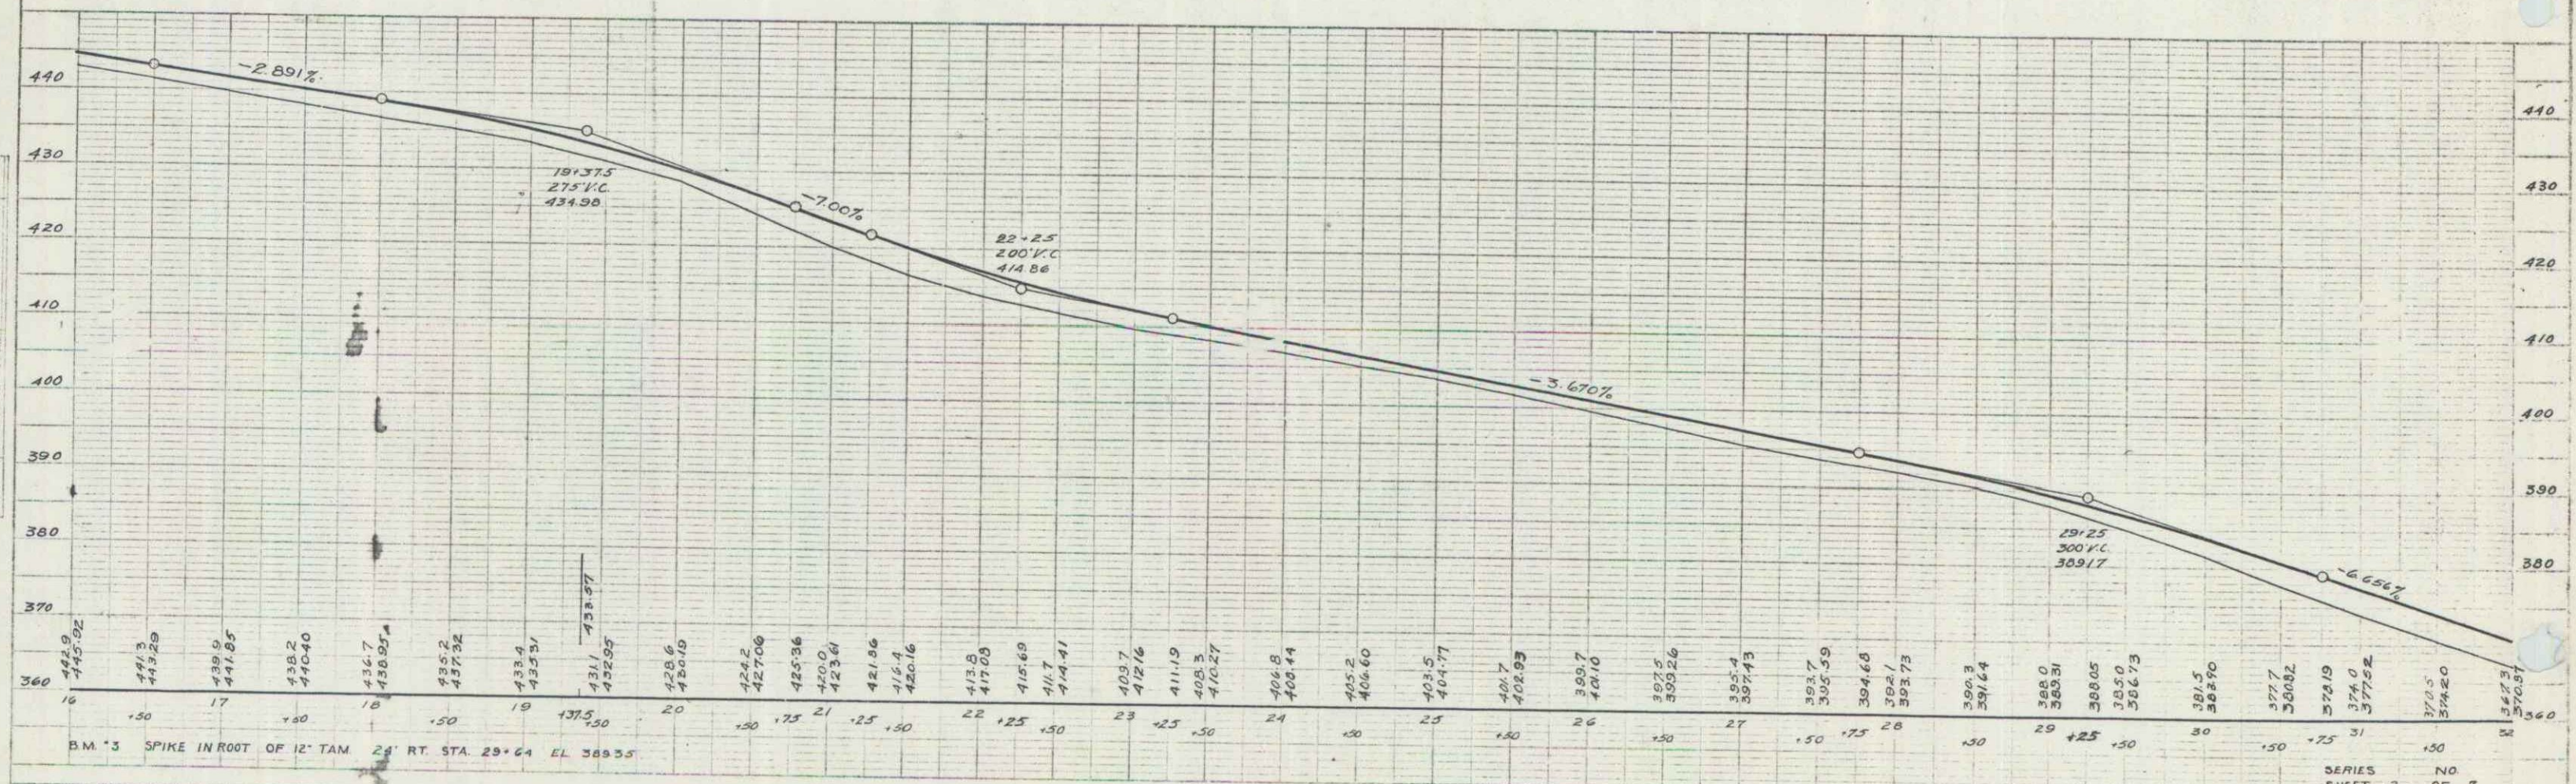


FED. ROAD DIST. NO.	STATE	FISCAL YEAR	SHEET NO.	TOTAL SHEETS
8	V.	1936	2	7

PLAN
 HENRY ROJER
 12" = 100'
 1/4" = 100'

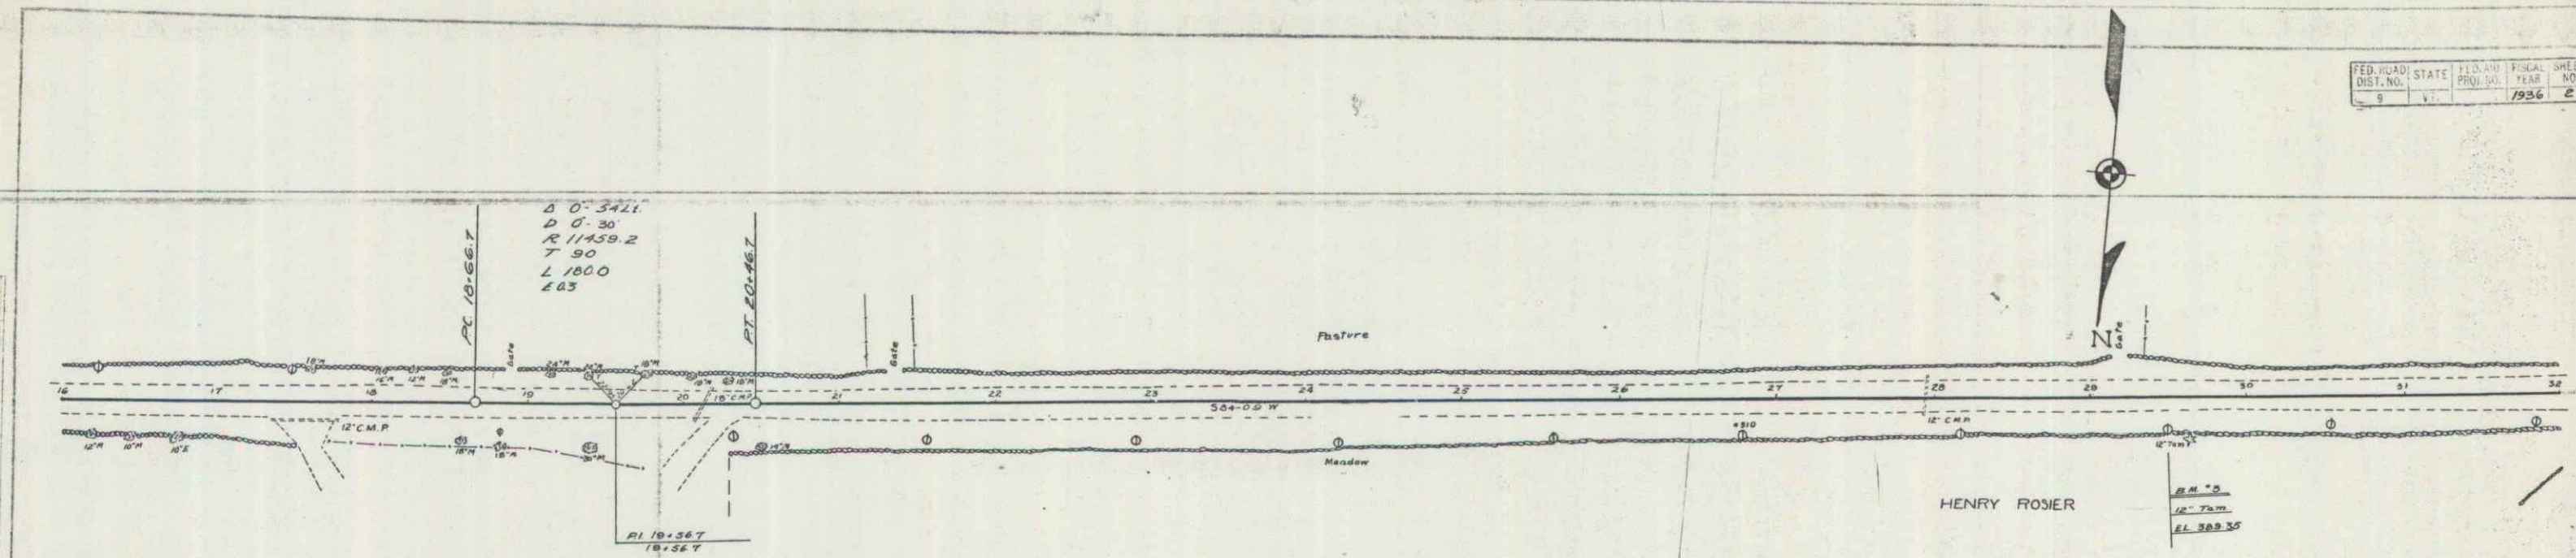

B.M. '3 SPIKE IN ROOT OF 12" TAM 24' RT. STA. 29+64 EL. 389.55

SERIES 2 OF 7
 E. DEN