
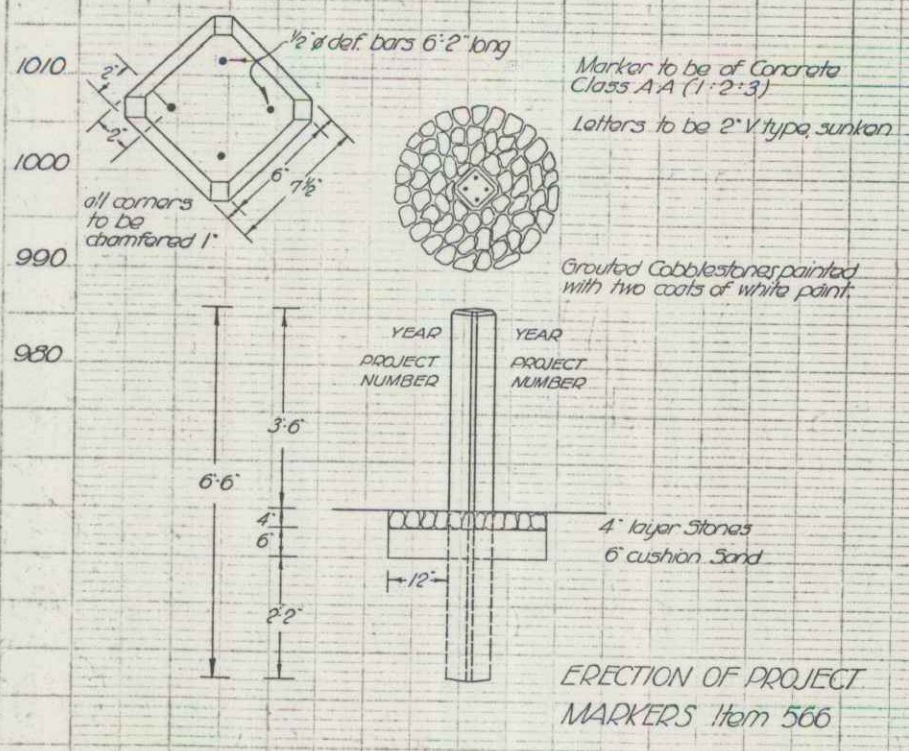
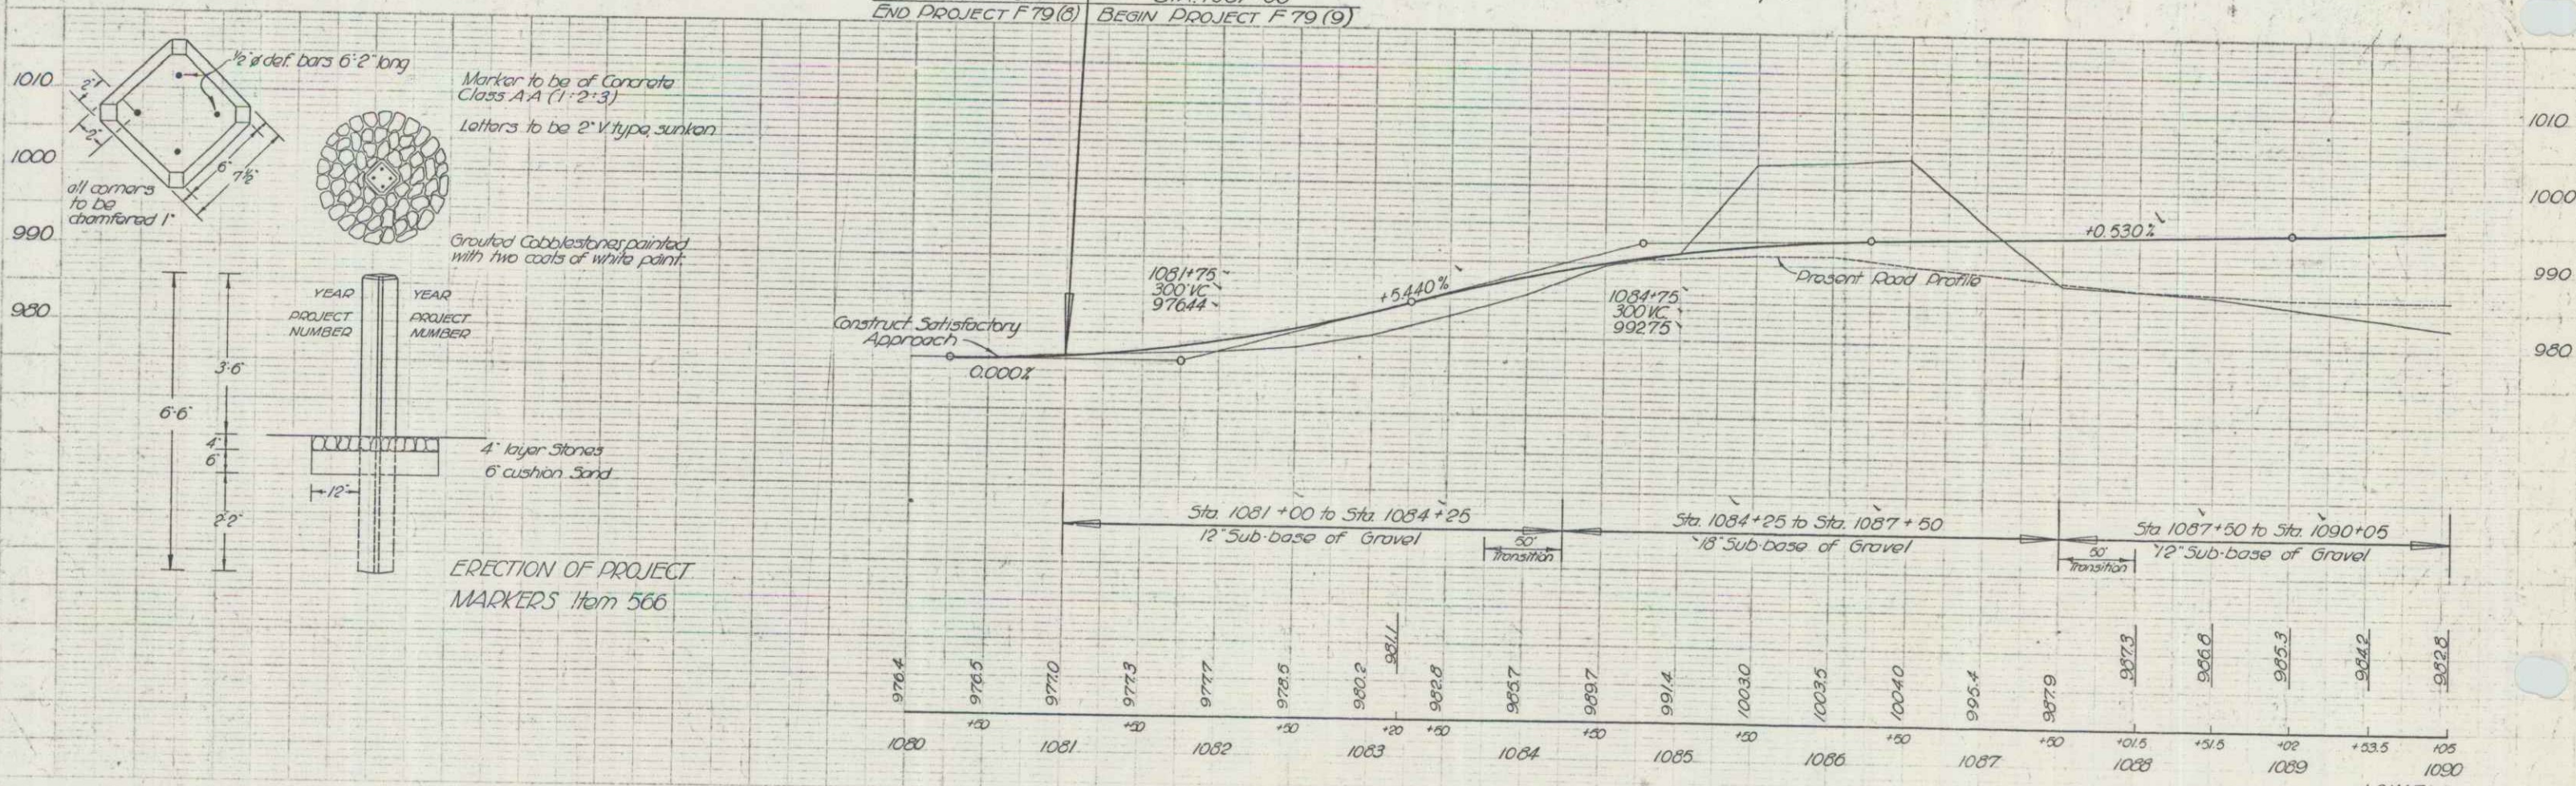


PARCEL	INSTRUMENT	DATE	GRANTOR	GRANTEE	RECORDED	REMARKS
					LOWELL	
1 A	W.D.O.E.	10-14-46	HARLEY & PEARL TAYLOR ST. OFVT.		21	136-137 10-18-46 (SEE F-79(8))
2 A.B.		9-23-46	STEVE & MARY SHELTRA		21	130 10-10-46 (.....)
2 C.		12-30-48			21	332 1-3-49

CONSTRUCT	DRIVER
1081103	LT
1082110	LT
1083100	LT
1081140	LT

FED. ROAD DIST. NO.	STATE	PROJ. NO.	YEAR	SHEET NO.	TOTAL SHEETS
	Vt.	79(9)		77	29

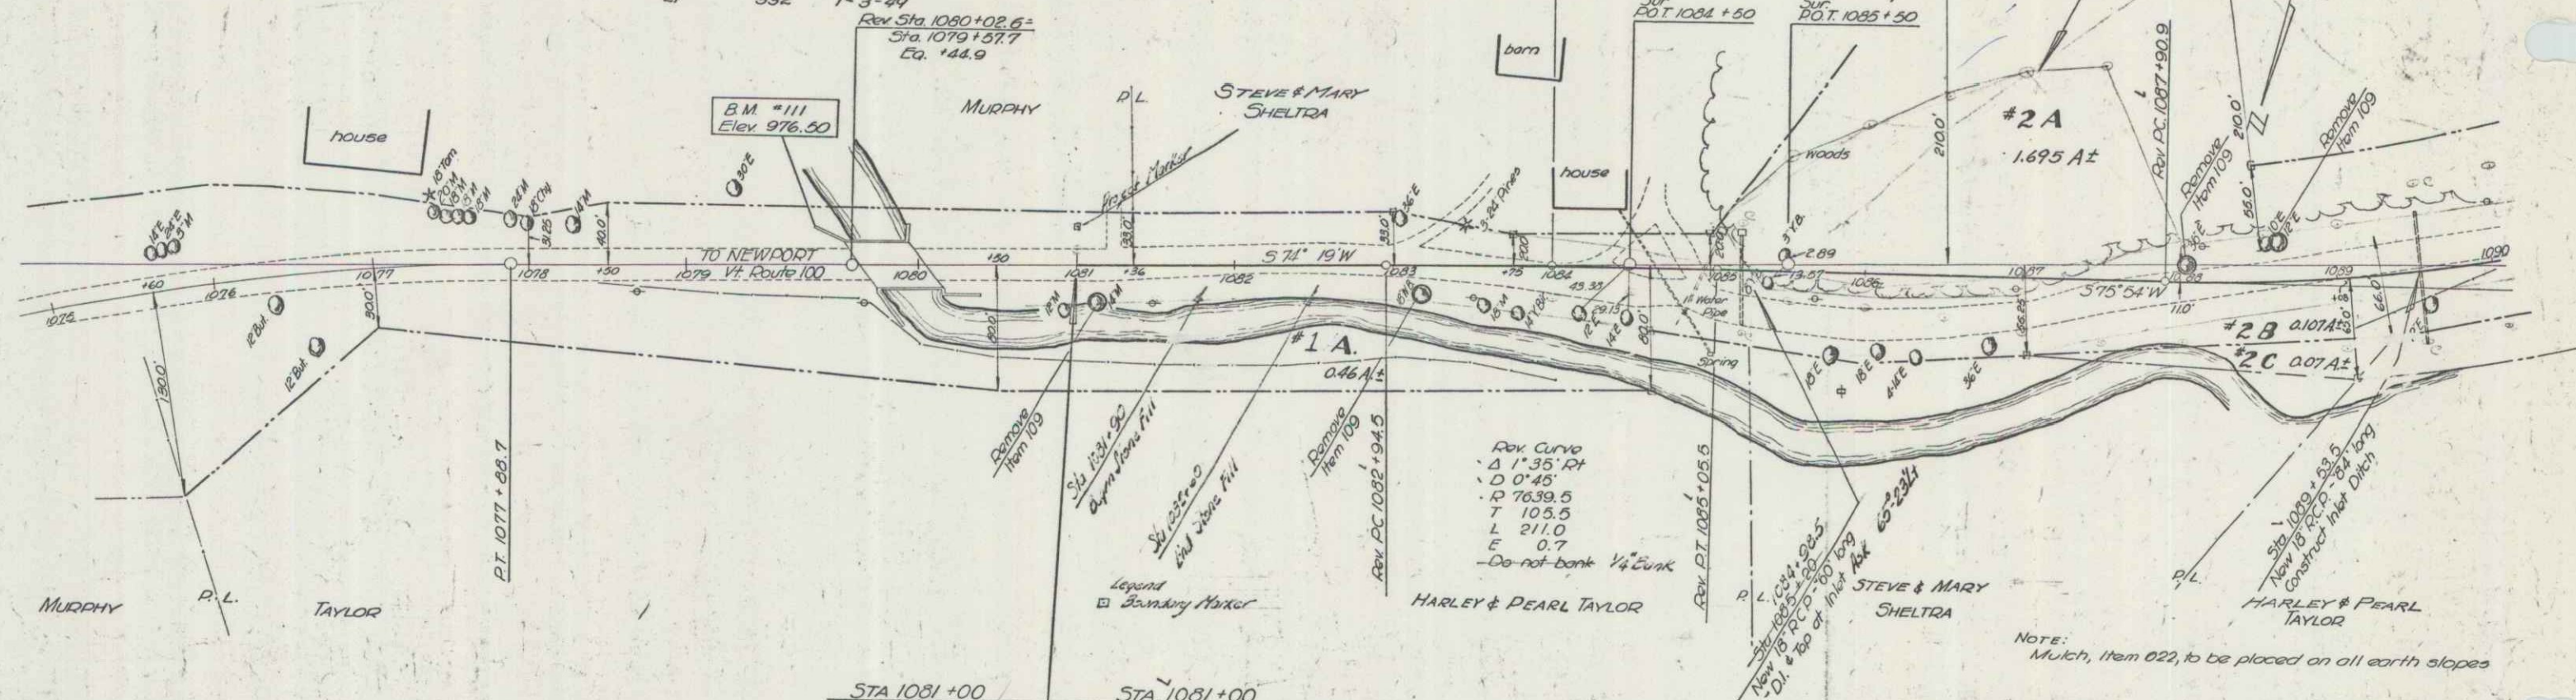

LOWELL
Series F no. 79(9)
Sheet 17 of 29 sheets