


CONSTRUCT DRAWS		FISCAL SHEET TOTAL	
LT	RT	NO	NO
1095+50	1095+50	78	89
1095+80	1095+80		
1095+95	1095+95		
1096+30	1096+30		
1096+34	1096+34		
1103+31	1103+31		

PARCEL	INSTRUMENT	DATE	GRANTOR	GRANTEE	BOOK	PAGE	DATE	REMARKS
1B	W.D.O.E.	10-14-46	HARLEY & PEARL TAYLOR	ST. OF VT.	21	130	10-10-46	(SEE F-79(2))
1D	"	12-30-48	"	"	21	326	1-3-49	"
3A	"	9-23-46	BERTON B. & JANE L. HOADLEY	"	21	131	10-10-46	(SEE F-79(2))
3B	COND.	12-16-48	"	"	21	303-302	12-3-48	"

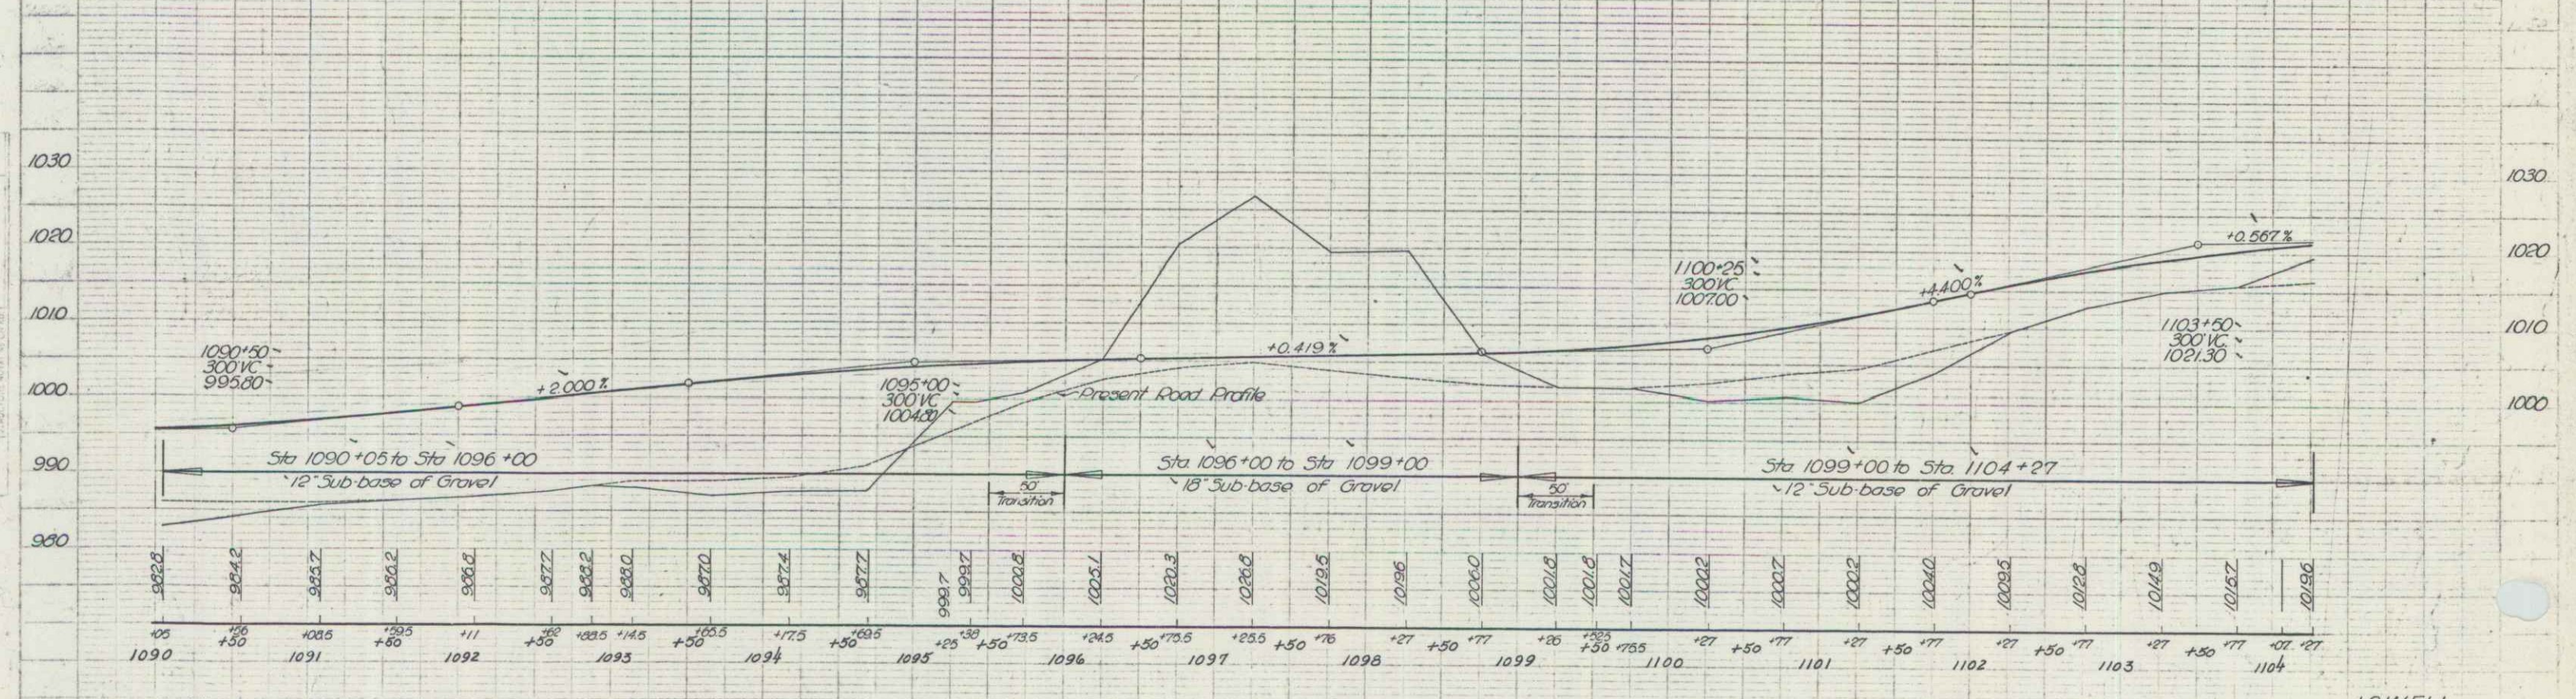

BM #12 S1R 16" Elm 25' Rt sta 1092+00 Elev. 985.37
 BM #13 S1R 24" Pine 42' Lt sta 1101+94 Elev. 1016.69

LOWELL
 Series F no 79(9)
 Sheet 13 of 79 sheets