



CONSTRUCT DOWNS	
LT	ST
1145+70	1146+50
1153+21	LT

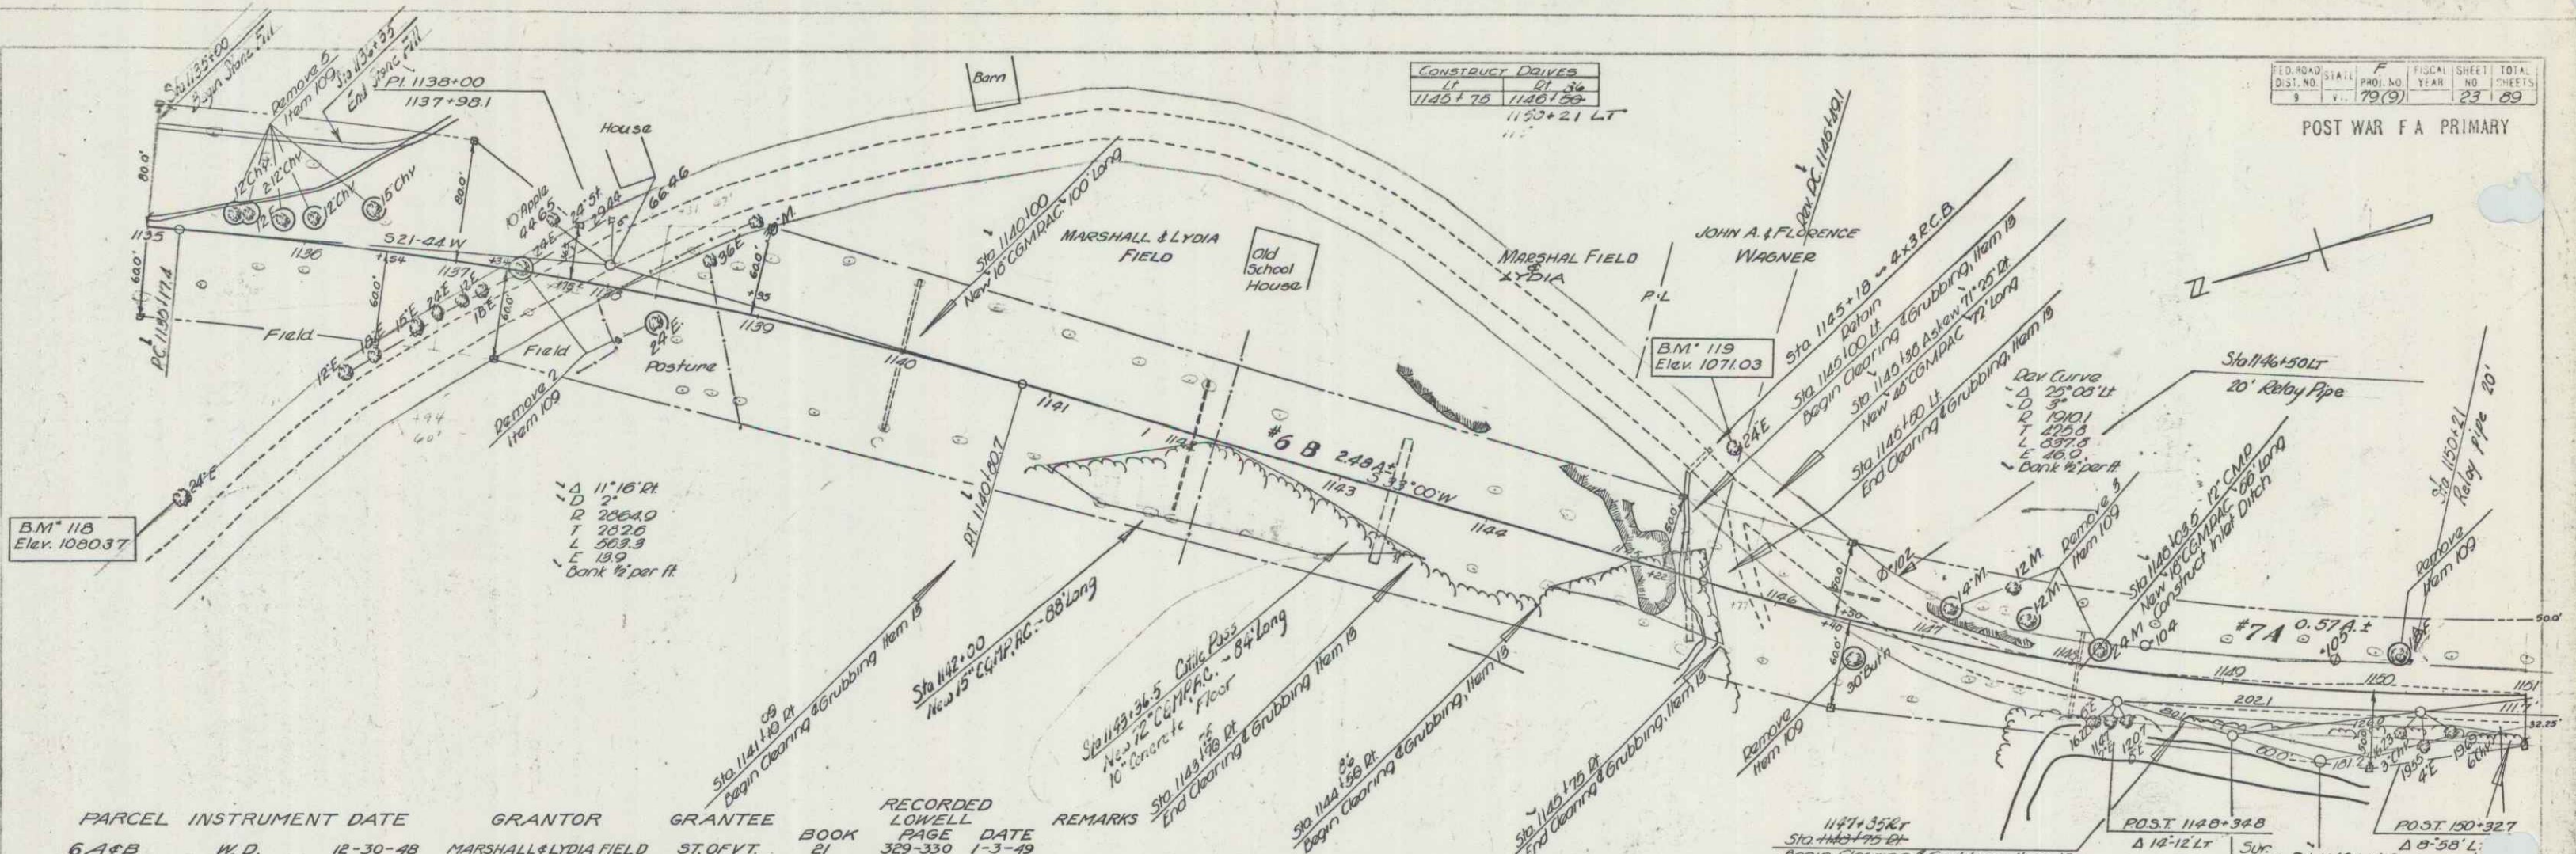

PARCEL INSTRUMENT DATE	GRANTOR	GRANTEE	RECORDED LOWELL PAGE	DATE	REMARKS	
6 A & B	W. D.	12-30-48	MARSHALL & LYDIA FIELD	ST. OF VT. BOOK 21	LOWELL PAGE 329-330 1-3-49	

CONTROL OF SECTION OF OLD HIGHWAY BETWEEN STA. 1135+31 (47' LT) AND STA. 1145+77 (30' LT) BELONGING TO TOWN OF LOWELL RECORDED VOLUME 14, PAGE 443, JULY 6, 1930.

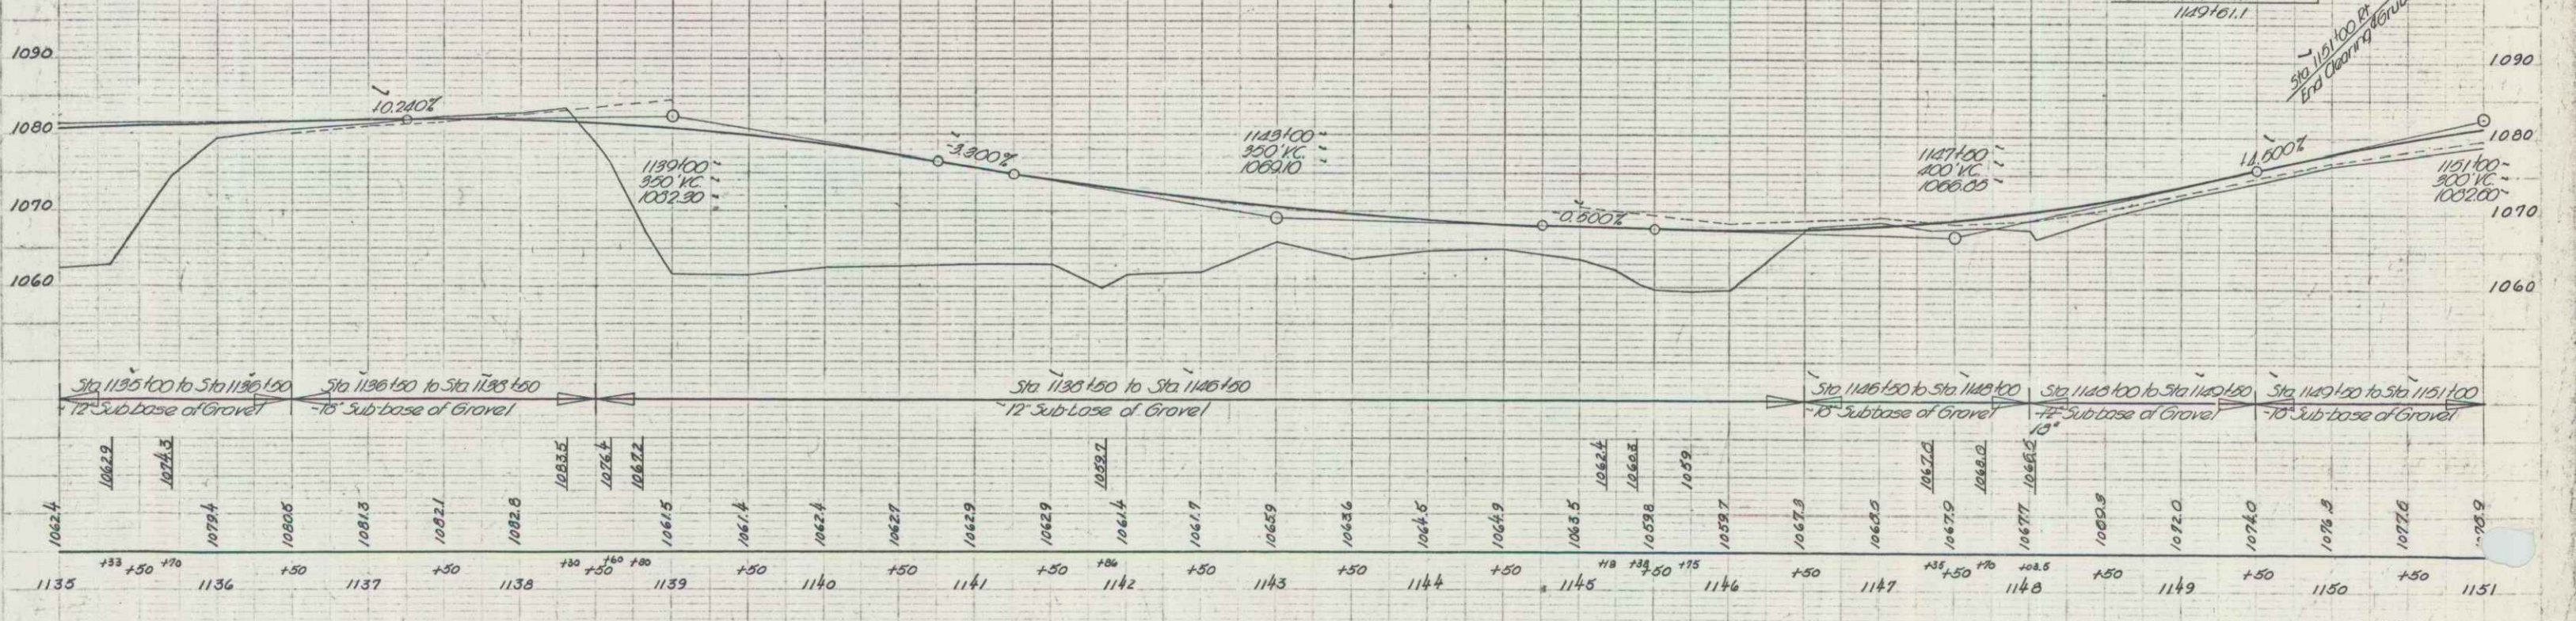

BM\*118 S.I.R. 24 Elm 170 Rt sta. 1135+34 Elev. 1080.37  
 BM\*119 S.I.T. 24 Elm 85 Lt sta. 1145+44 Elev. 1071.03

LOWELL Series F No 78(9) Sheet 23 of 89 Sheets