


POST WAR F A PRIMARY

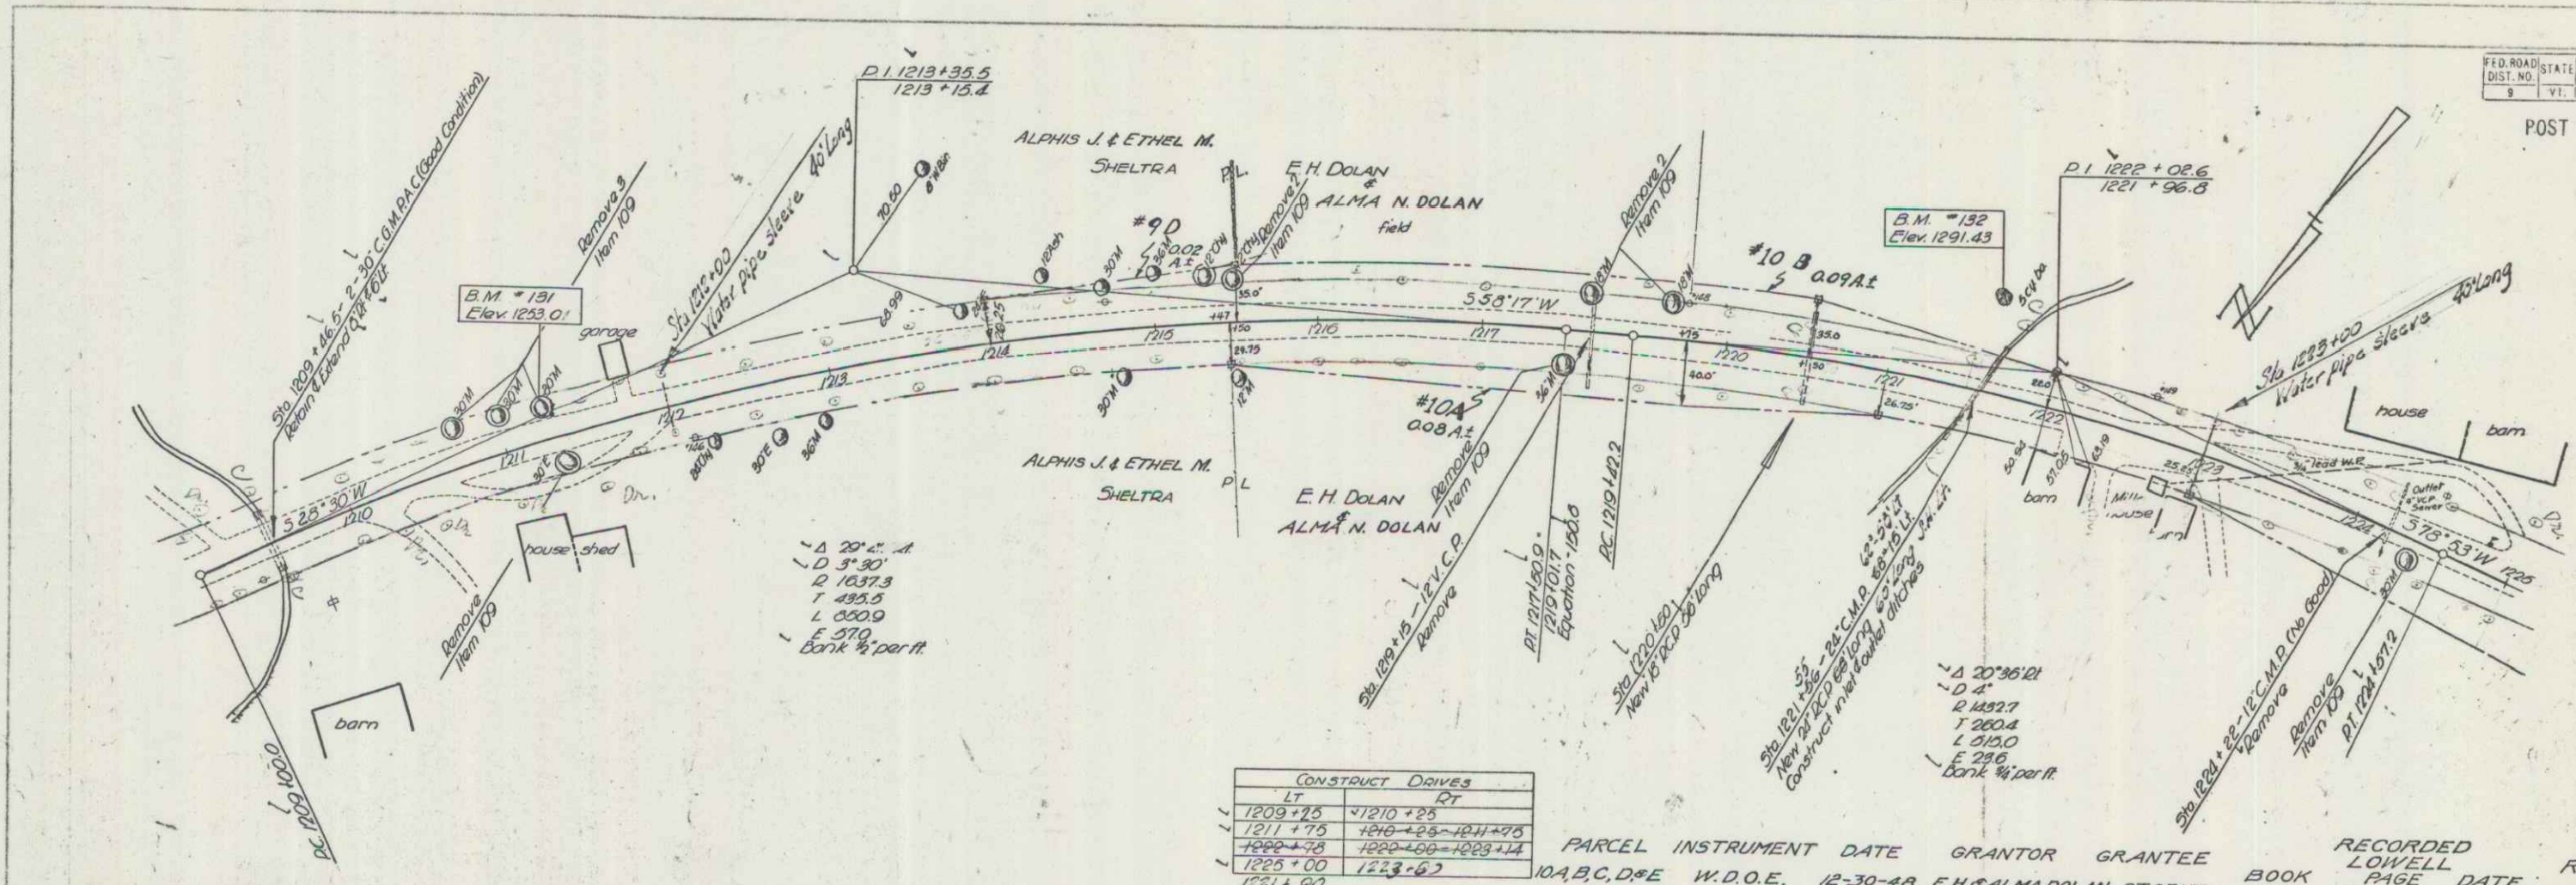


A 20° 36' 12"
D 1037.3
T 495.5
L 550.0
E 570
Bank 14' per ft.

A 20° 36' 12"
D 1037.3
T 495.5
L 550.0
E 570
Bank 14' per ft.

CONSTRUCT DRIVES	
LT	RT
1209+75	1210+25
1211+75	1210+25-1211+75
1225+00	1225+00-1223+62
1221+50	
1222+50	
1225+55	

PARCEL INSTRUMENT DATE GRANTOR GRANTEE RECORDED LOWELL DATE REMARKS
10 A, B, C, D, E W.D.O.E. 12-30-48 E.H. & ALMA DOLAN ST. OF VT. BOOK 21 PAGE 327-328 1-3-49 SEE SHEET 29

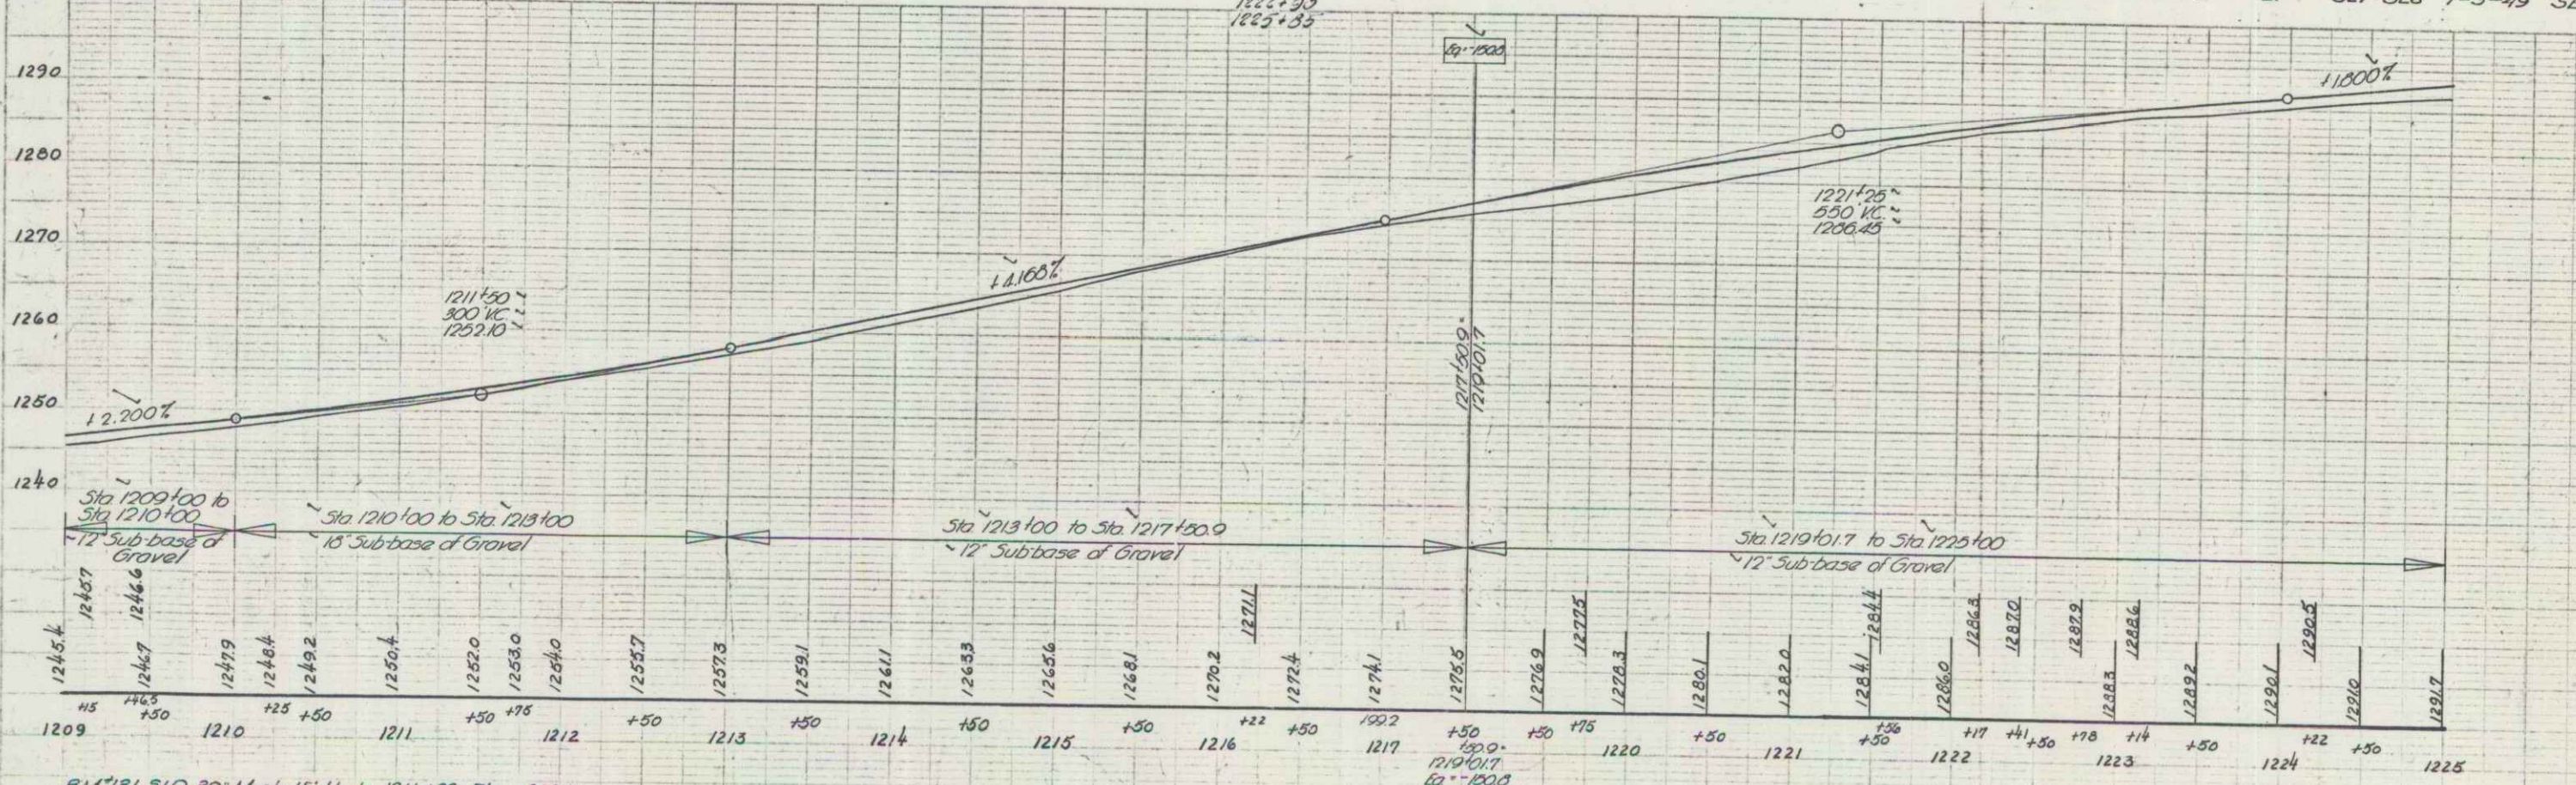

B.M. #131 51/2 30' Maple 15' Lt. sta. 1211+23 Elev. 1253.01
B.M. #132 Spot on 5 cy boulder 54' Lt. sta. 1221+59 Elev. 1291.43

LOWELL Series F No. 79(79) Sheet 28 of 29 Sheets