


709+25 END OF PROJECT WPH 79D

Note:
The excess cut on the project is to be used in constructing an approach and widening the present road within the road limit for future improvement or widening in the sections from Sta. 709+25 to 712+00.

Parcel	Wind of	Rate of	Grantor	Grantee	Recorded
ABCDE	G.C.D.	6-25-36	Alphonse Bouffard	St. J. H.	14 215 225 7236

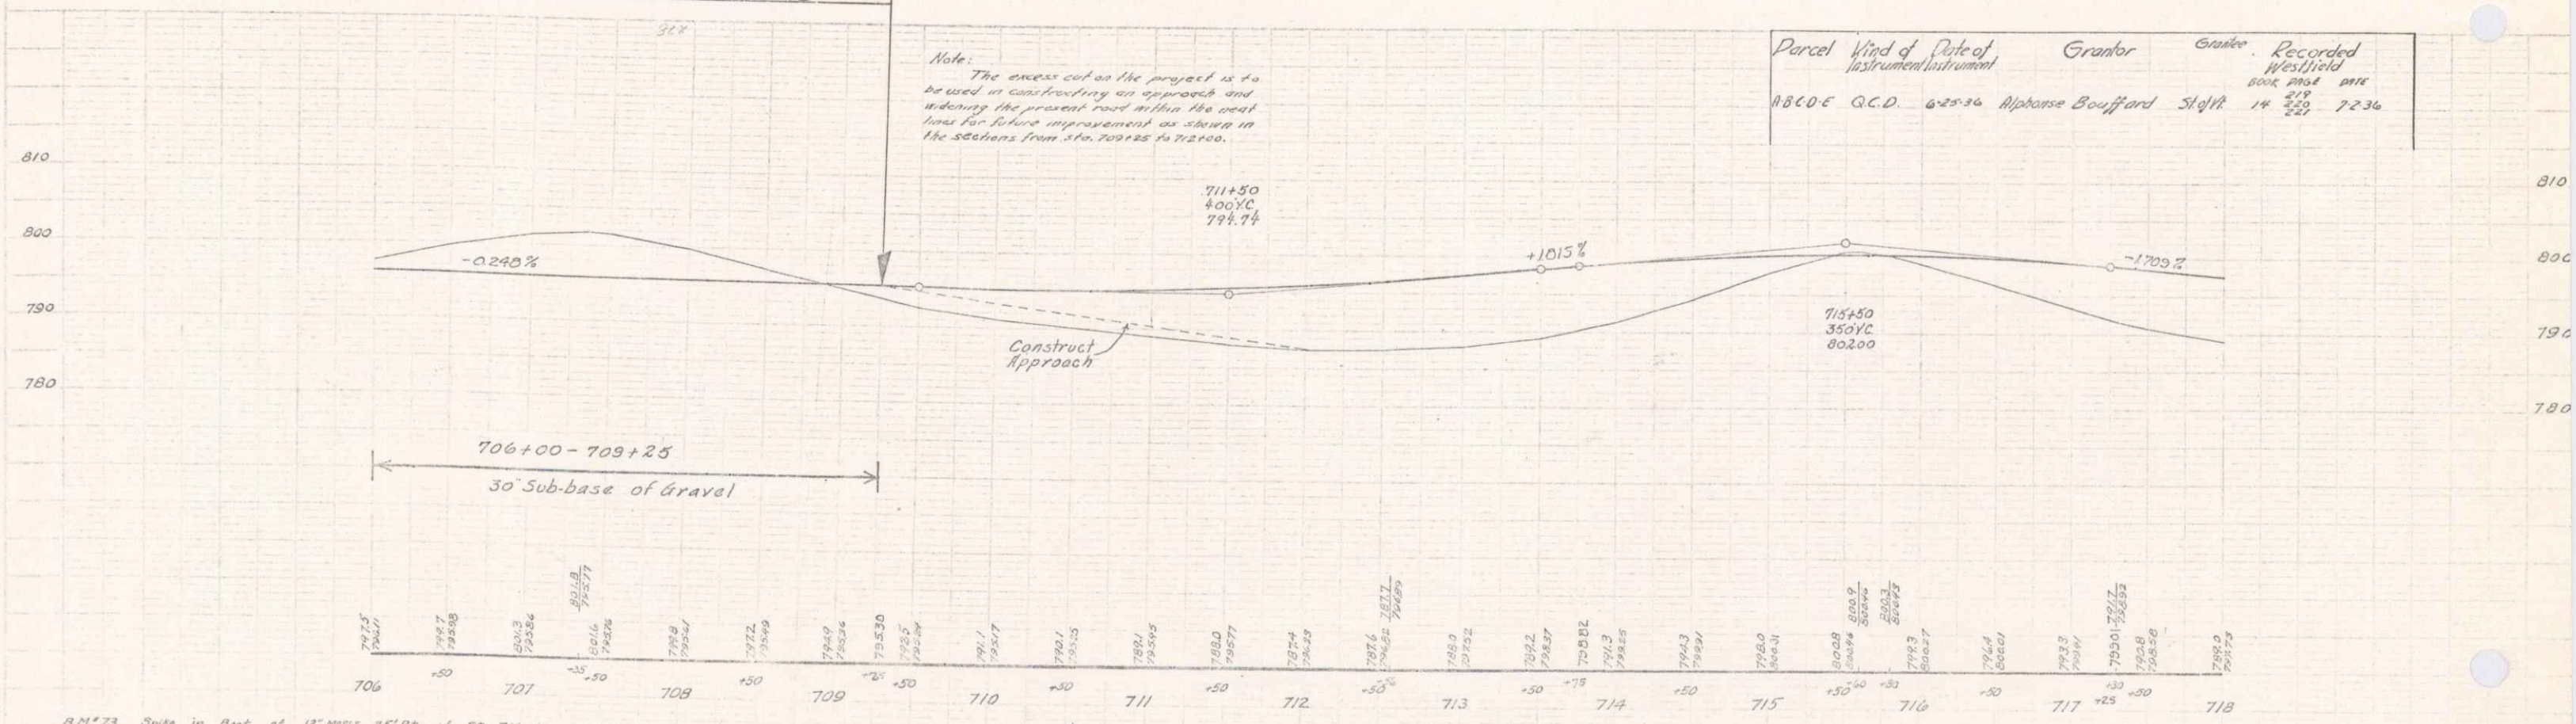

B.M.*73 Spike in Root of 12" MAPLE 25' Rt. of Sta. 716+12 Elevation 800.18