



PLAN  
 E-127-B 1932 9 48

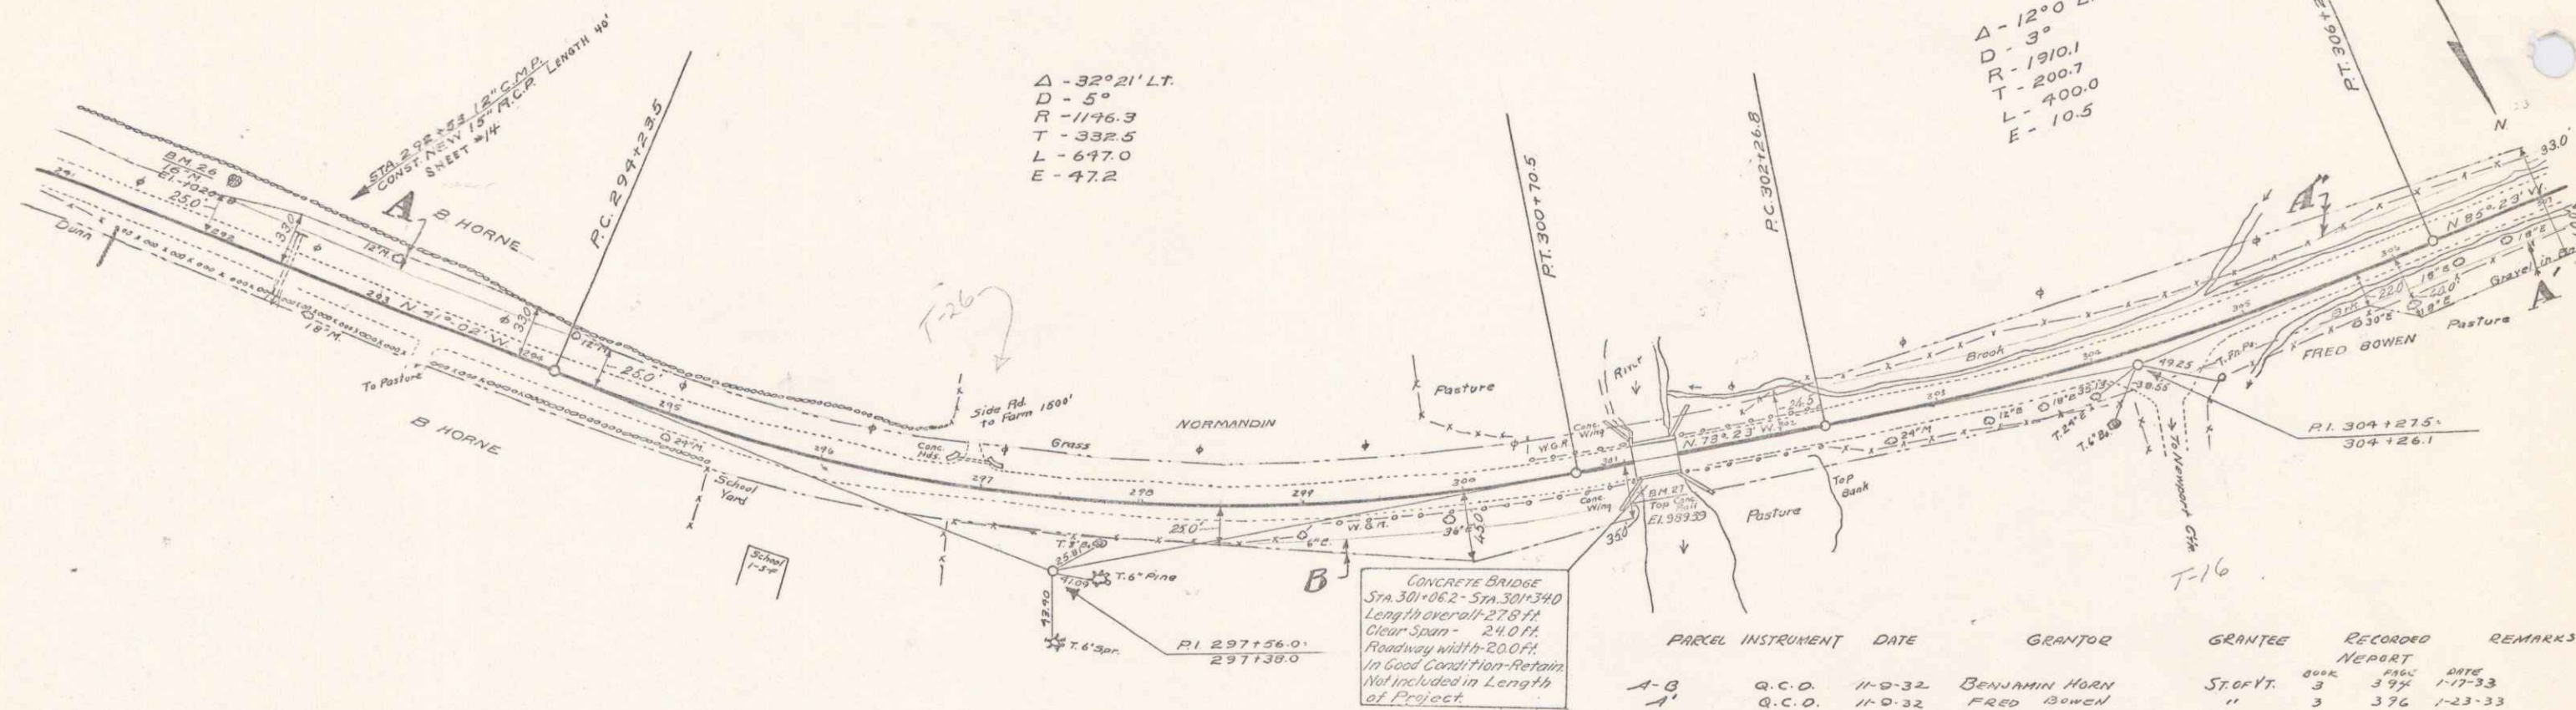

CONCRETE BRIDGE  
 STA 301+06.2 - STA 301+34.0  
 Length overall 27.8 ft  
 Clear Span - 24.0 ft  
 Roadway width - 20.0 ft  
 In Good Condition - Retain  
 Not included in Length  
 of Project.

PARCEL	INSTRUMENT	DATE	GRANTOR	GRANTEE	RECORDED	REMARKS
A-B	Q.C.O.	11-9-32	BENJAMIN HORN	STOFFT	3	1-17-33
A	Q.C.O.	11-9-32	FRED BOWEN	"	3	1-23-33
A"	Q.C.O.	11-9-32	A E IRENE NORMANDIN	"	3	1-17-33

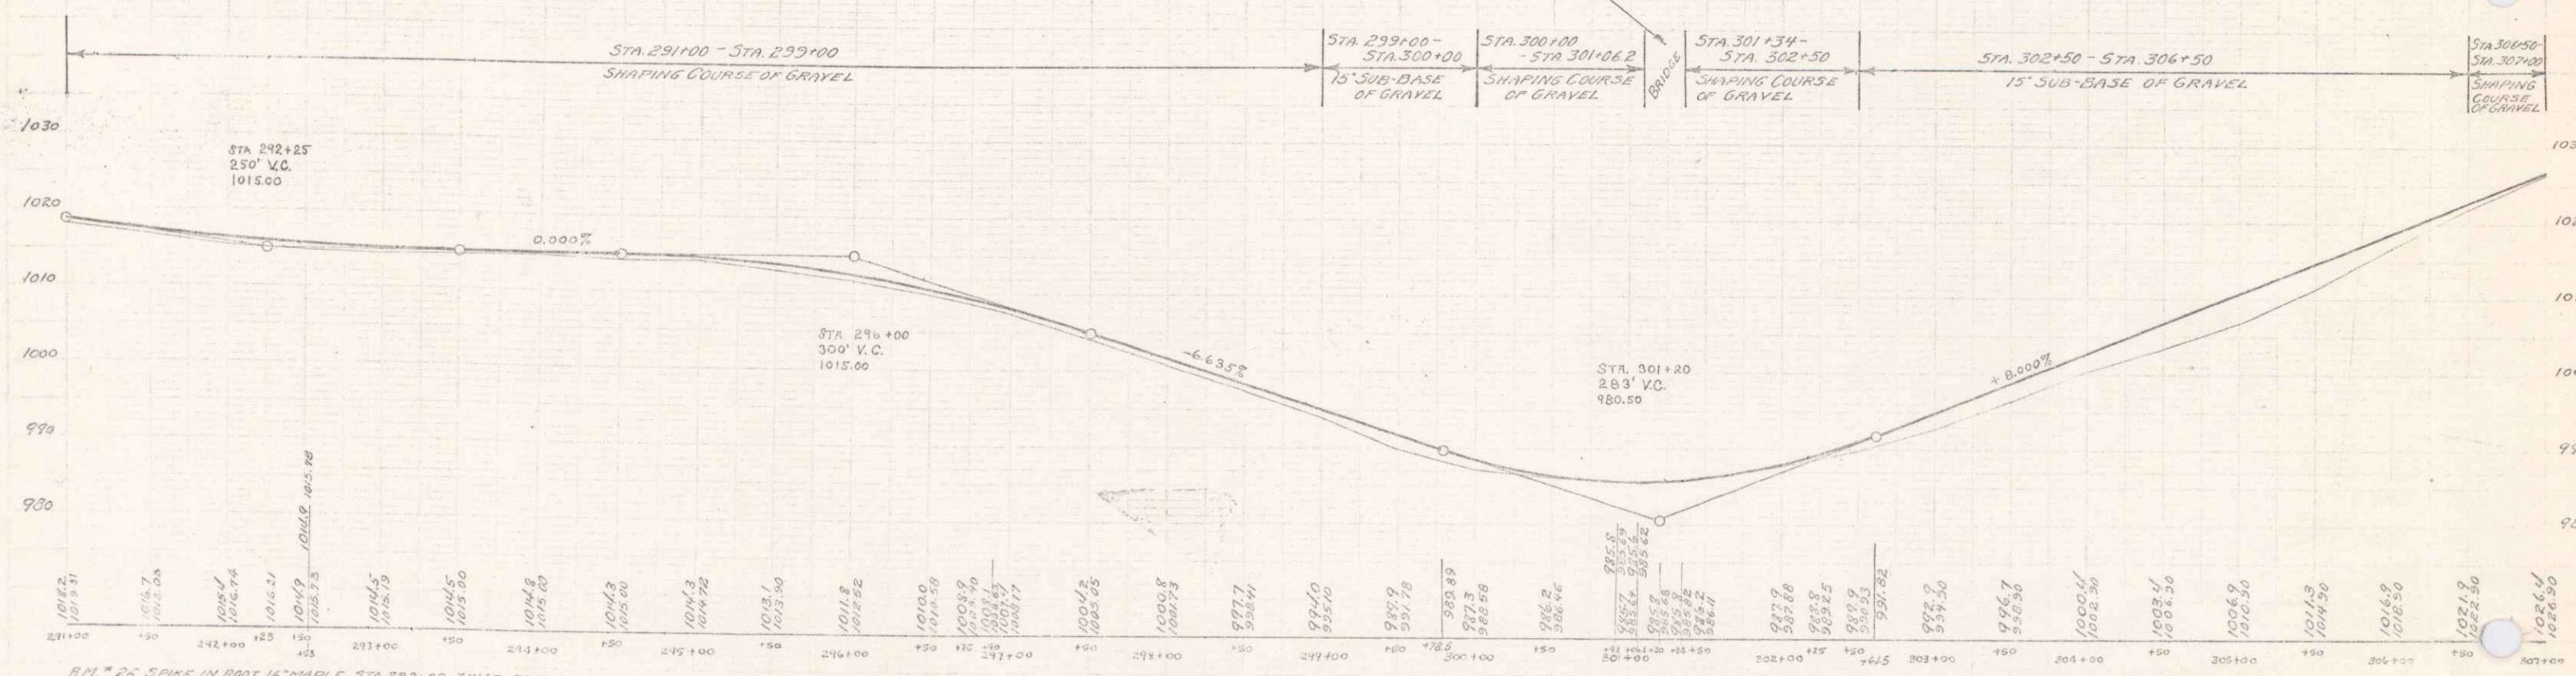

B.M. \* 26 SPIKE IN ROOT 16" MAPLE STA 292+00 34" LT. EL. 1020.18  
 B.M. \* 27 SPOT ON TOP CONC. BRIDGE RAIL STA 301+08 4" RT. EL. 989.39