
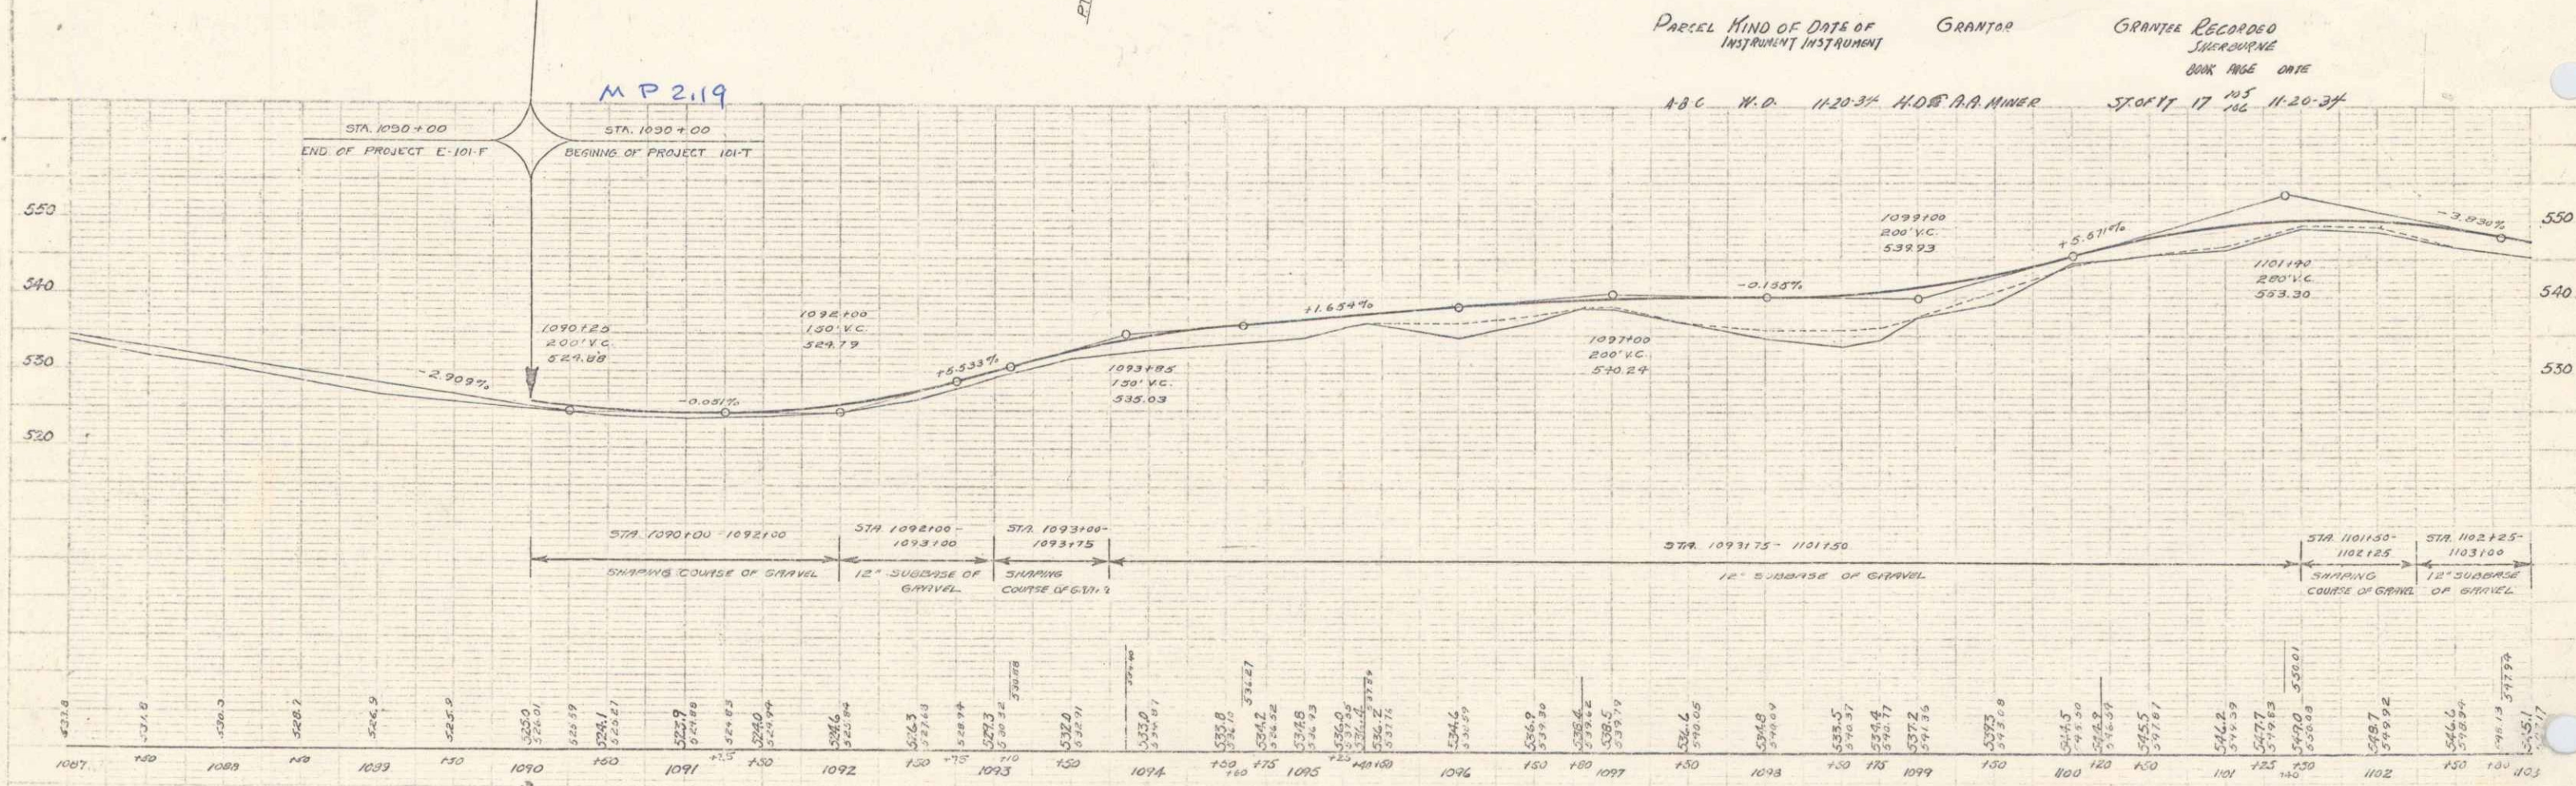


DATE: 03/01/1934  
 PROJECT: 101 T  
 TOWN: SHERBURNE  
 ROUTE: VT 100  
 PIN: 60653

101-T 1934 7 54

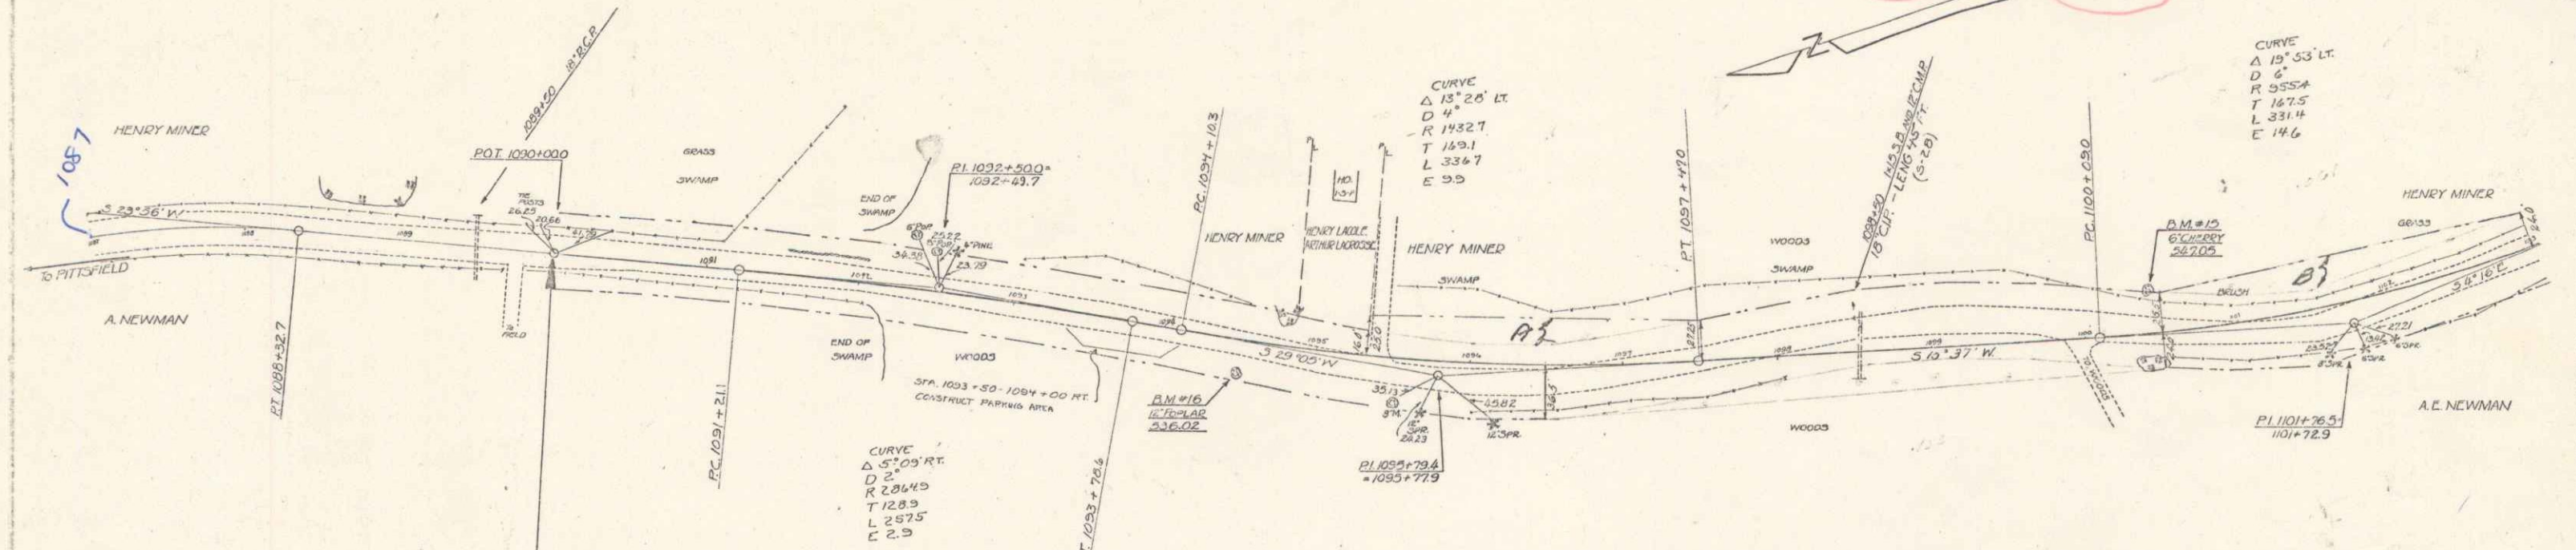

PARCEL	KIND OF DATE OF INSTRUMENT	GRANTOR	GRANTEE	RECORDED SHEET	DATE
A B C	W.D.	11-20-34	HOB. A. A. MINER	SP. 17	11-20-34

D.M. #16 5" PIPE IN TRUNK 12" POPLAR 18" RT STA. 1098+46 ELEV. 536.02  
 D.M. #15 5" PIPE IN TRUNK 8" CHERRY 24" LX STA. 1100+00 ELEV. 547.05

Sherburne  
 MP 0.51-2.19  
 VT Rte 100