


Begin VI100
MP 1.871

Note -
Any rock encountered in excavation at Sta. 550+00± is to be used in making the embankment from Sta. 550+00 to the end of the project -

PARCEL	KIND OF INSTRUMENT	DATE OF INSTRUMENT	GRANTOR	GRANTEE	RECORDED BOOK PAGE DATE	REMARKS
A-B	W.D.	11-25-36	LULAM MADON E. BAKER	J.S. LEONARD	29 317-318 12-2-36	
A'	O.C.D.	6-7-37	U.S. F. & L. LEONARD	"	29 334 6-20-36	
A''	PARTIAL RELEASE		FEDERAL LAND BANK	"		

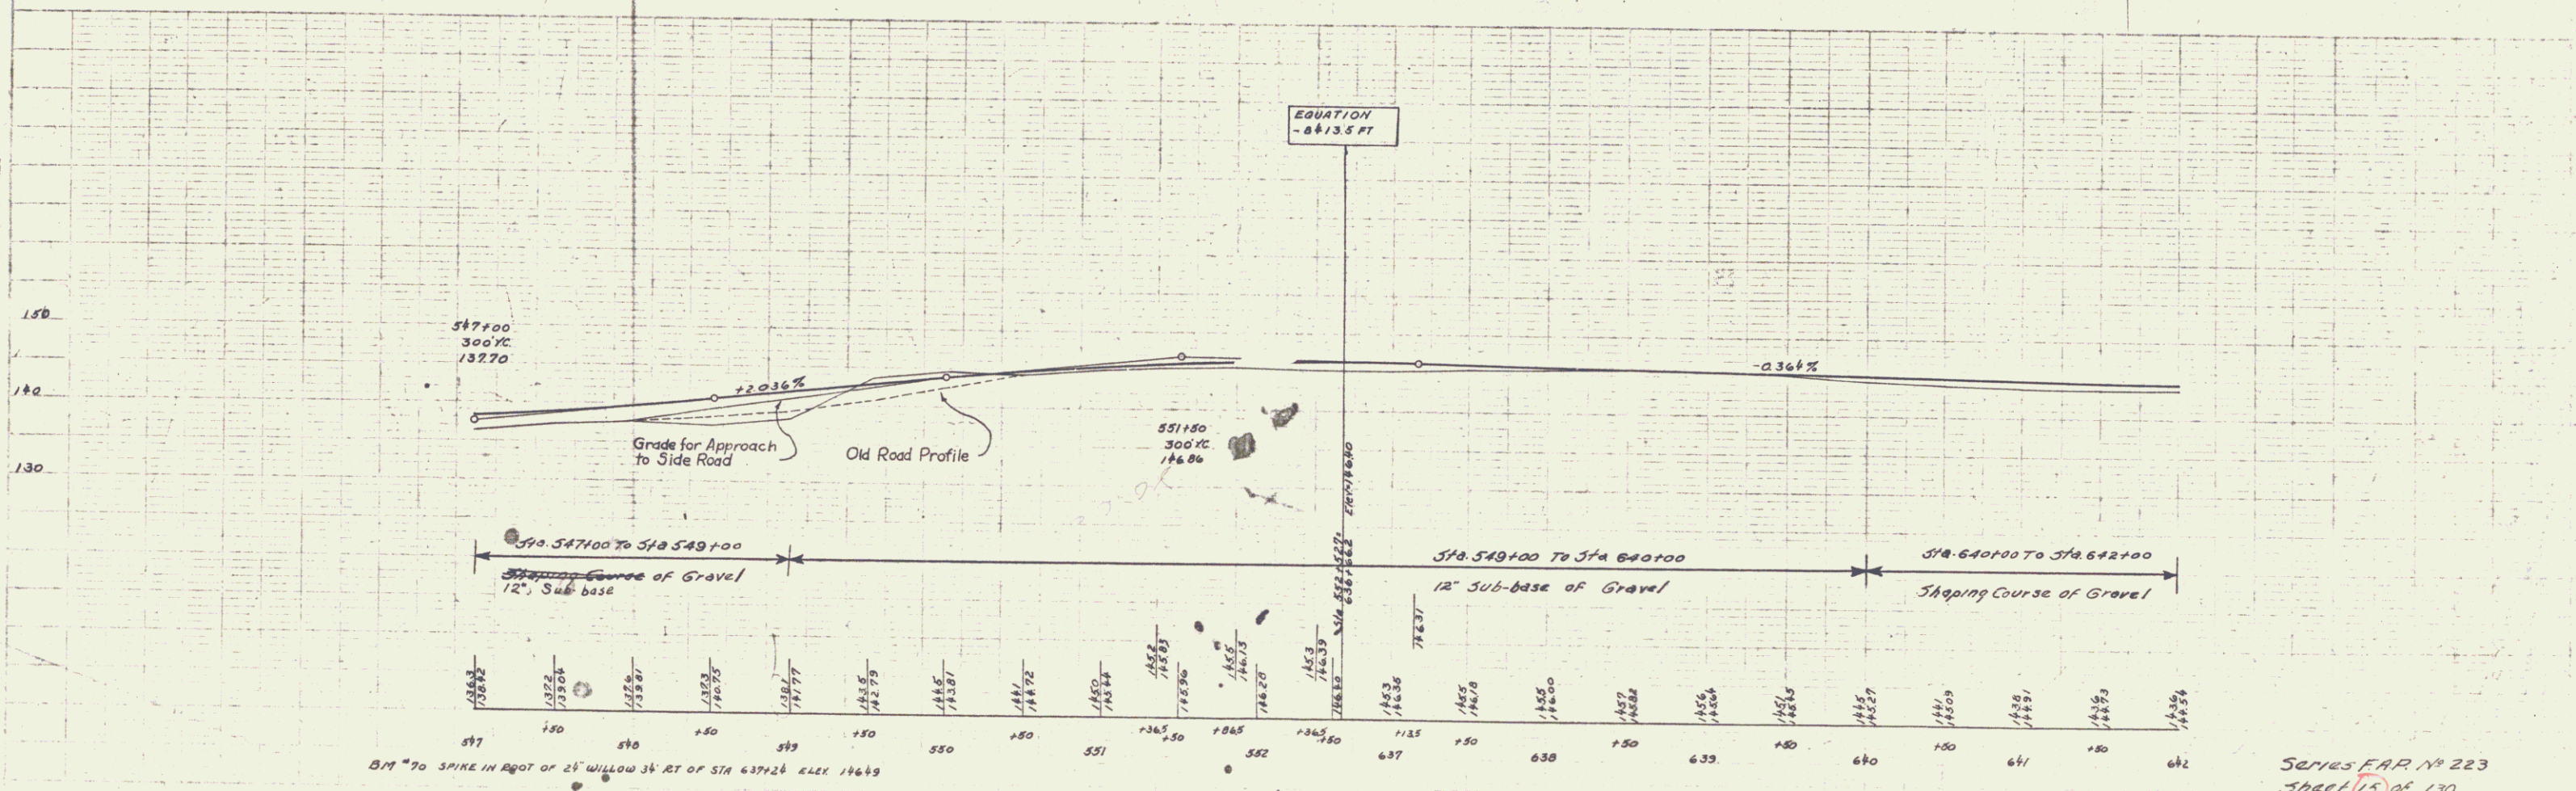

SERIES F.A.R. No 223
SHEET 15 OF 130