
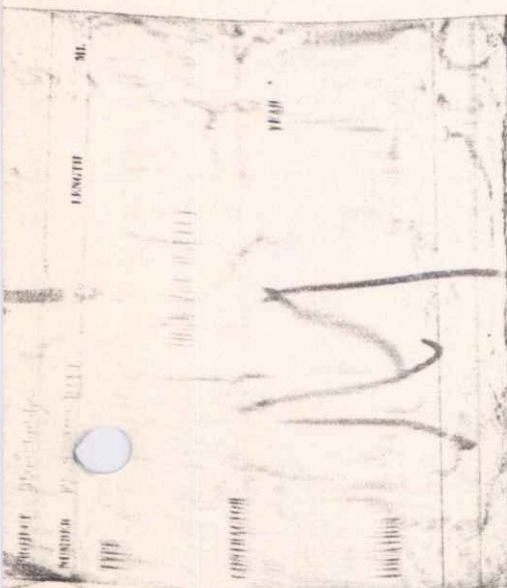


FED. ROAD DIST.	FED. ROAD FISCAL YEAR	SHEET NO.	TOTAL SHEETS
		42	100

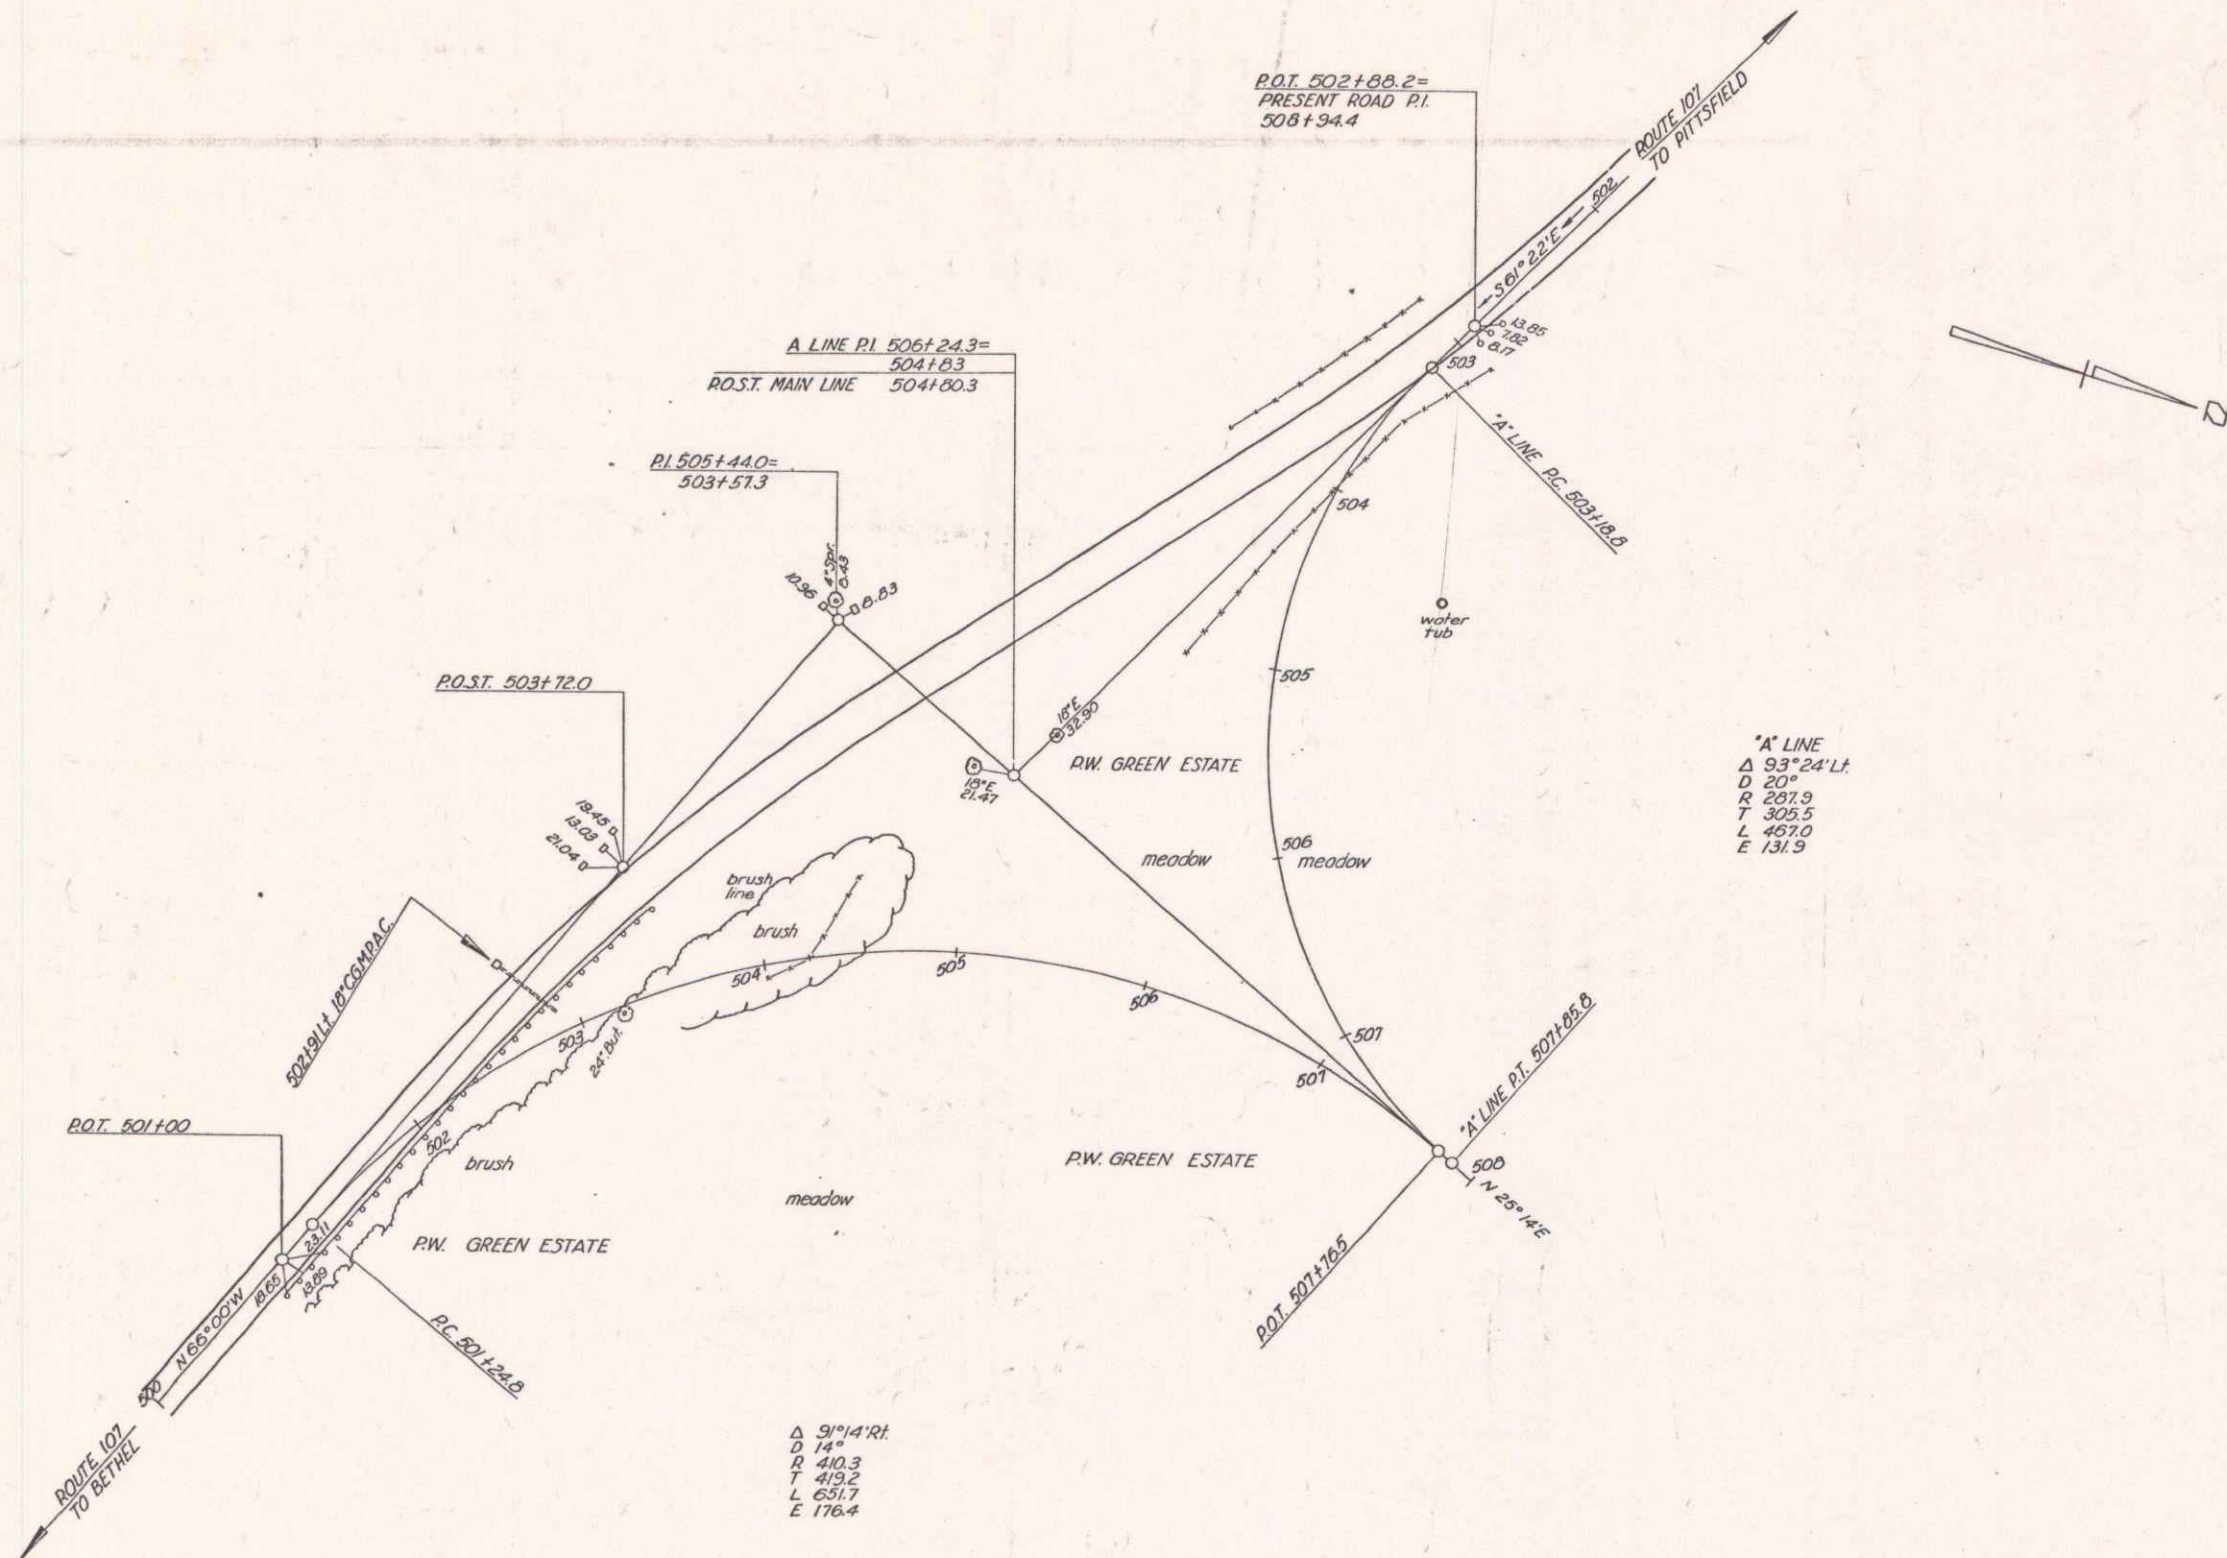

STOCKBRIDGE

Surveyed by	E.O. Webster	2-43
Designed by		
Drawn by	J. Clark	2-43
Traced by	J. Clark	3-43
Checked by		
Series-STATE	No. 1701M	Filed
	Sheet 42 of	Sheets

4