
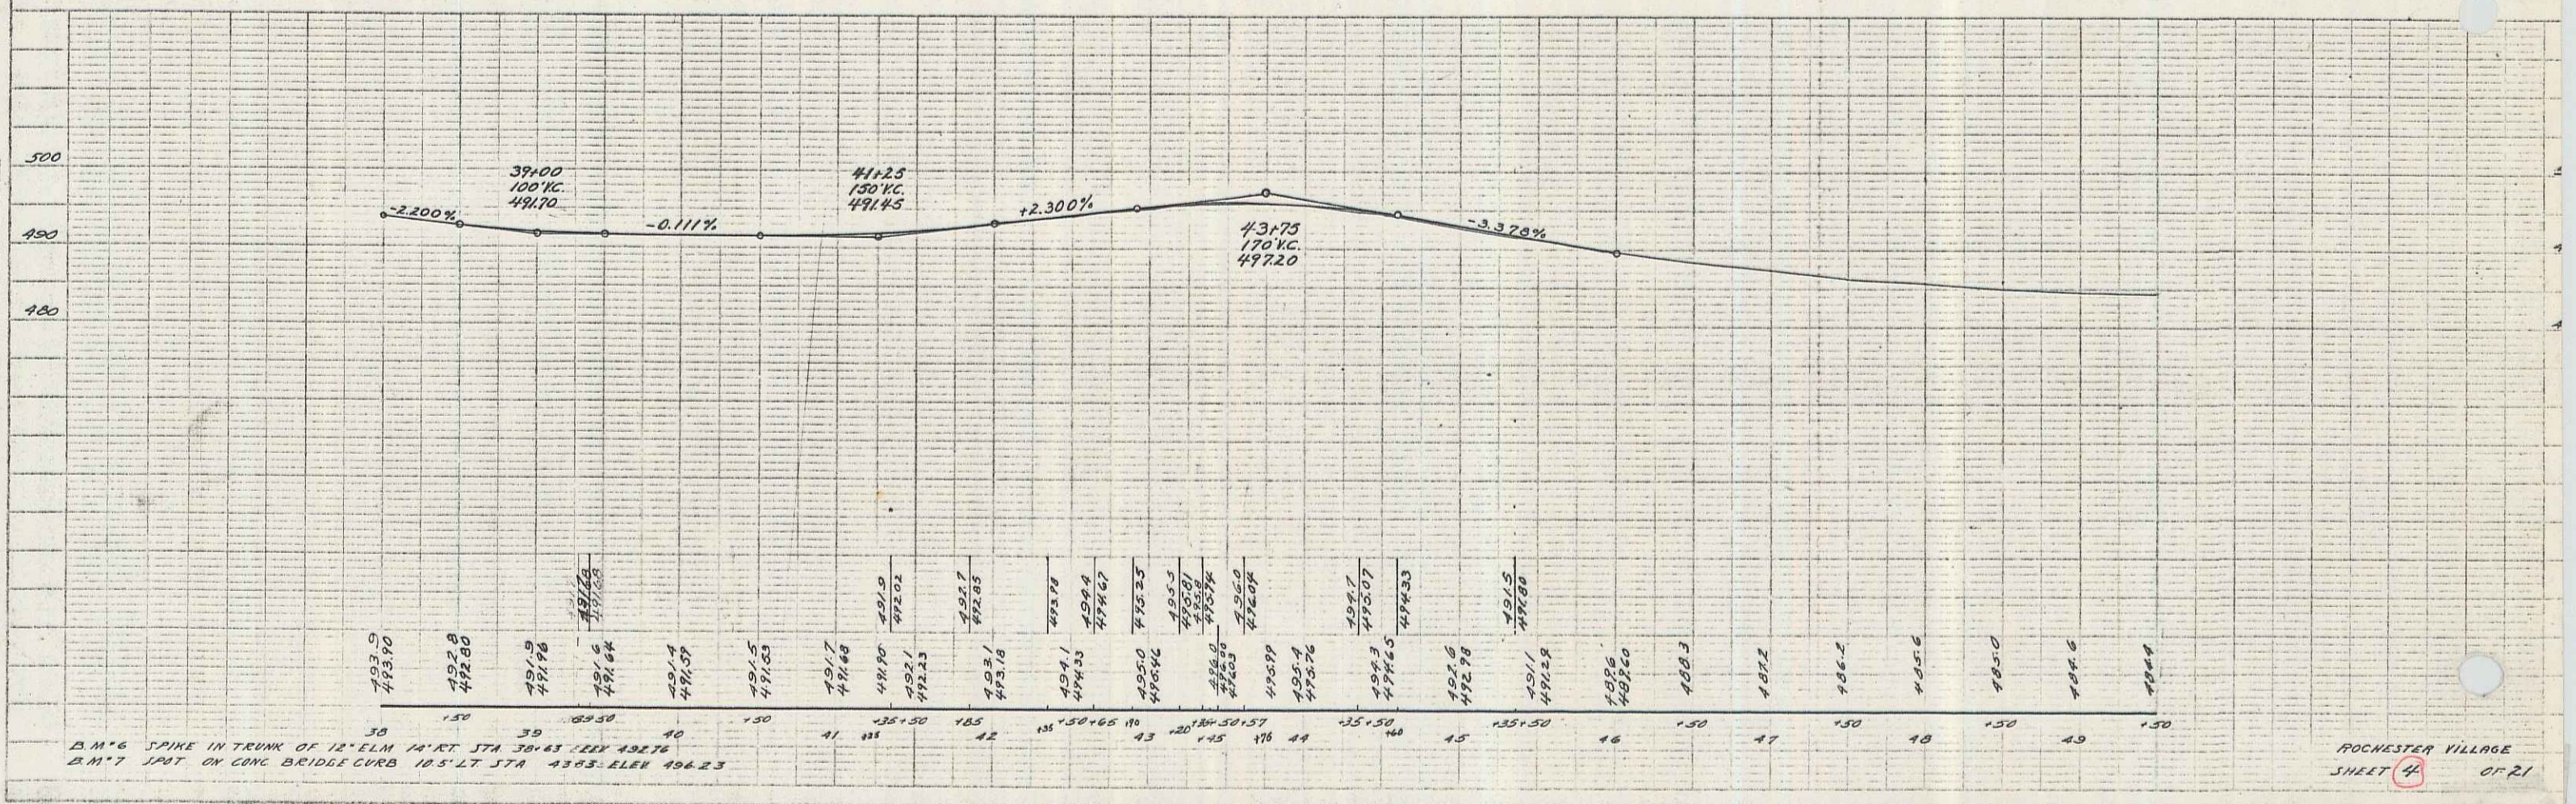


(To Be Returned To R.O.W. Division)  
 Town of VT 100  
 PERPETUAL  
 TOWN FILE  
 RIGHT-OF-WAY DIVISION  
 MP 4.78 - 5.52

PLAN	PROJECT	DATE
DATE	NO.	

PROFILE	DATE
NO.	

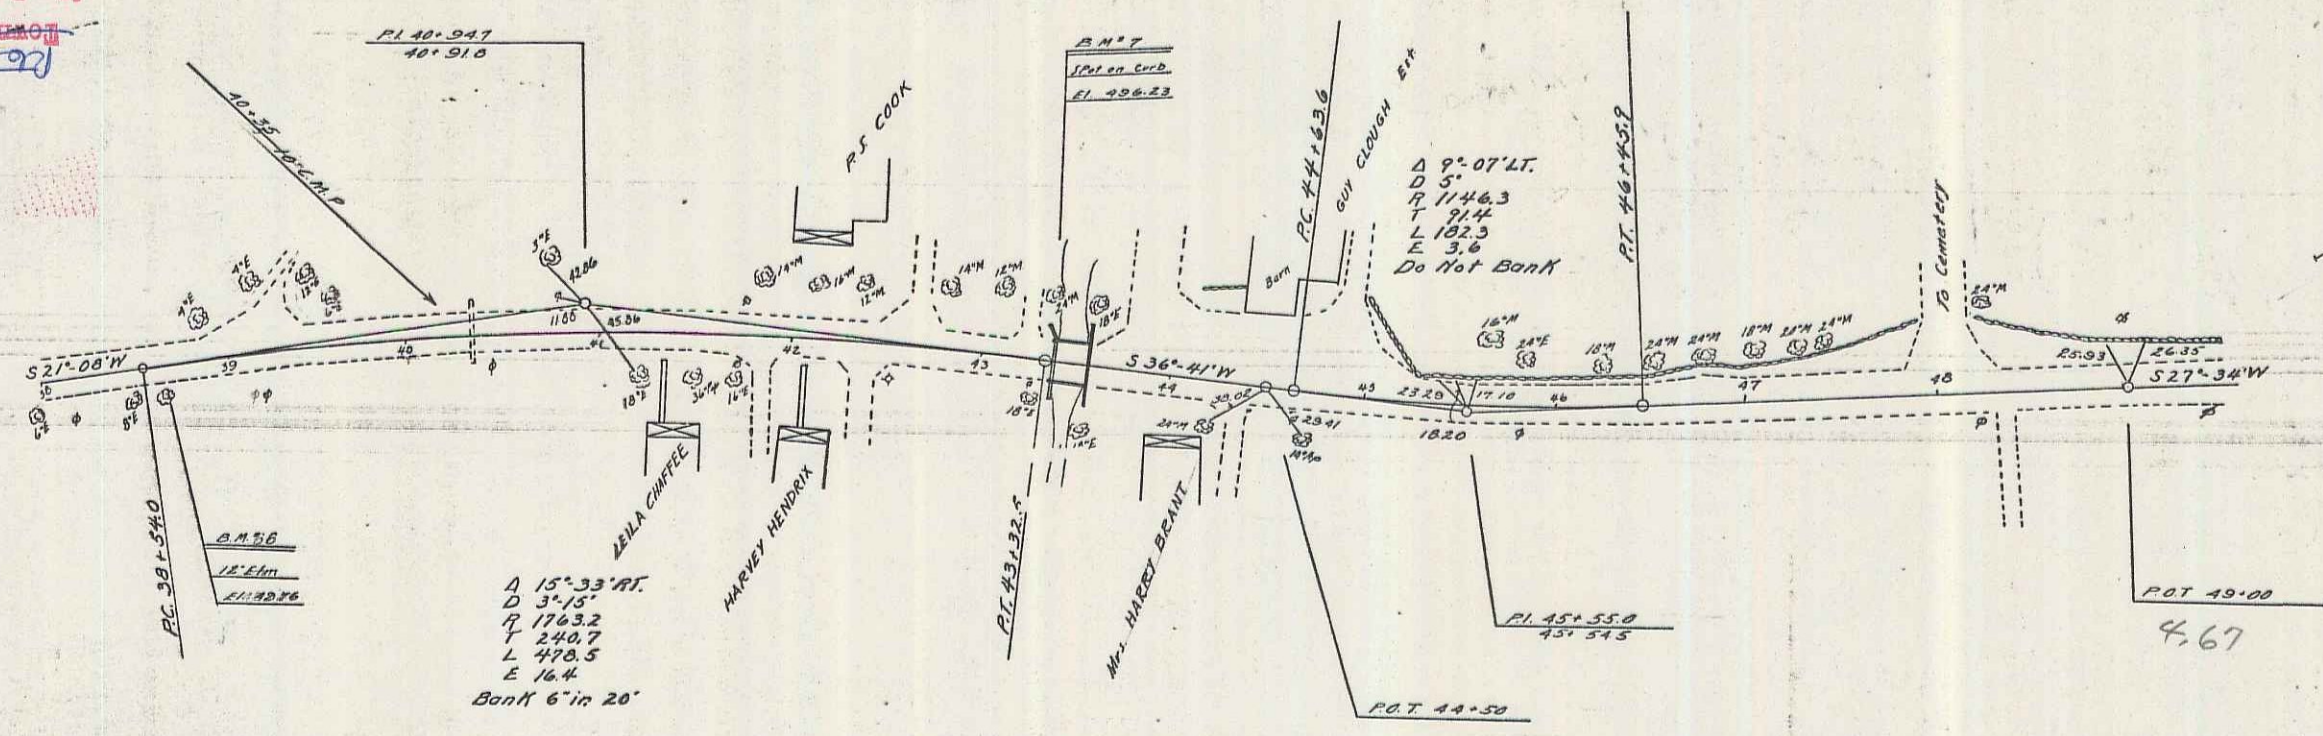

2 M'6 SPIKE IN TRUNK OF 12" ELM 14' AT STA 39+43.22X 432.76  
 2 M'7 SPKT ON CONC BRIDGE CURB 10' LT STA 43+35.41X 496.23