


- List of Sheets  
 1-4 Plan & Profile Sheets  
 5 Plan Sheet #28 (Pipe Culverts)  
 6 Barricades Signs & Lights (JHO)  
 6-21 Cross-Sections


DIST. NO.	STATE	FED. AID	FISCAL YEAR	SHEET NO.	TOTAL SHEETS
8	VT		1937	7	2

PLAN	DATE	BY
BARRETT	5/11/37	

PROFILES	DATE	BY
BARRETT	5/11/37	

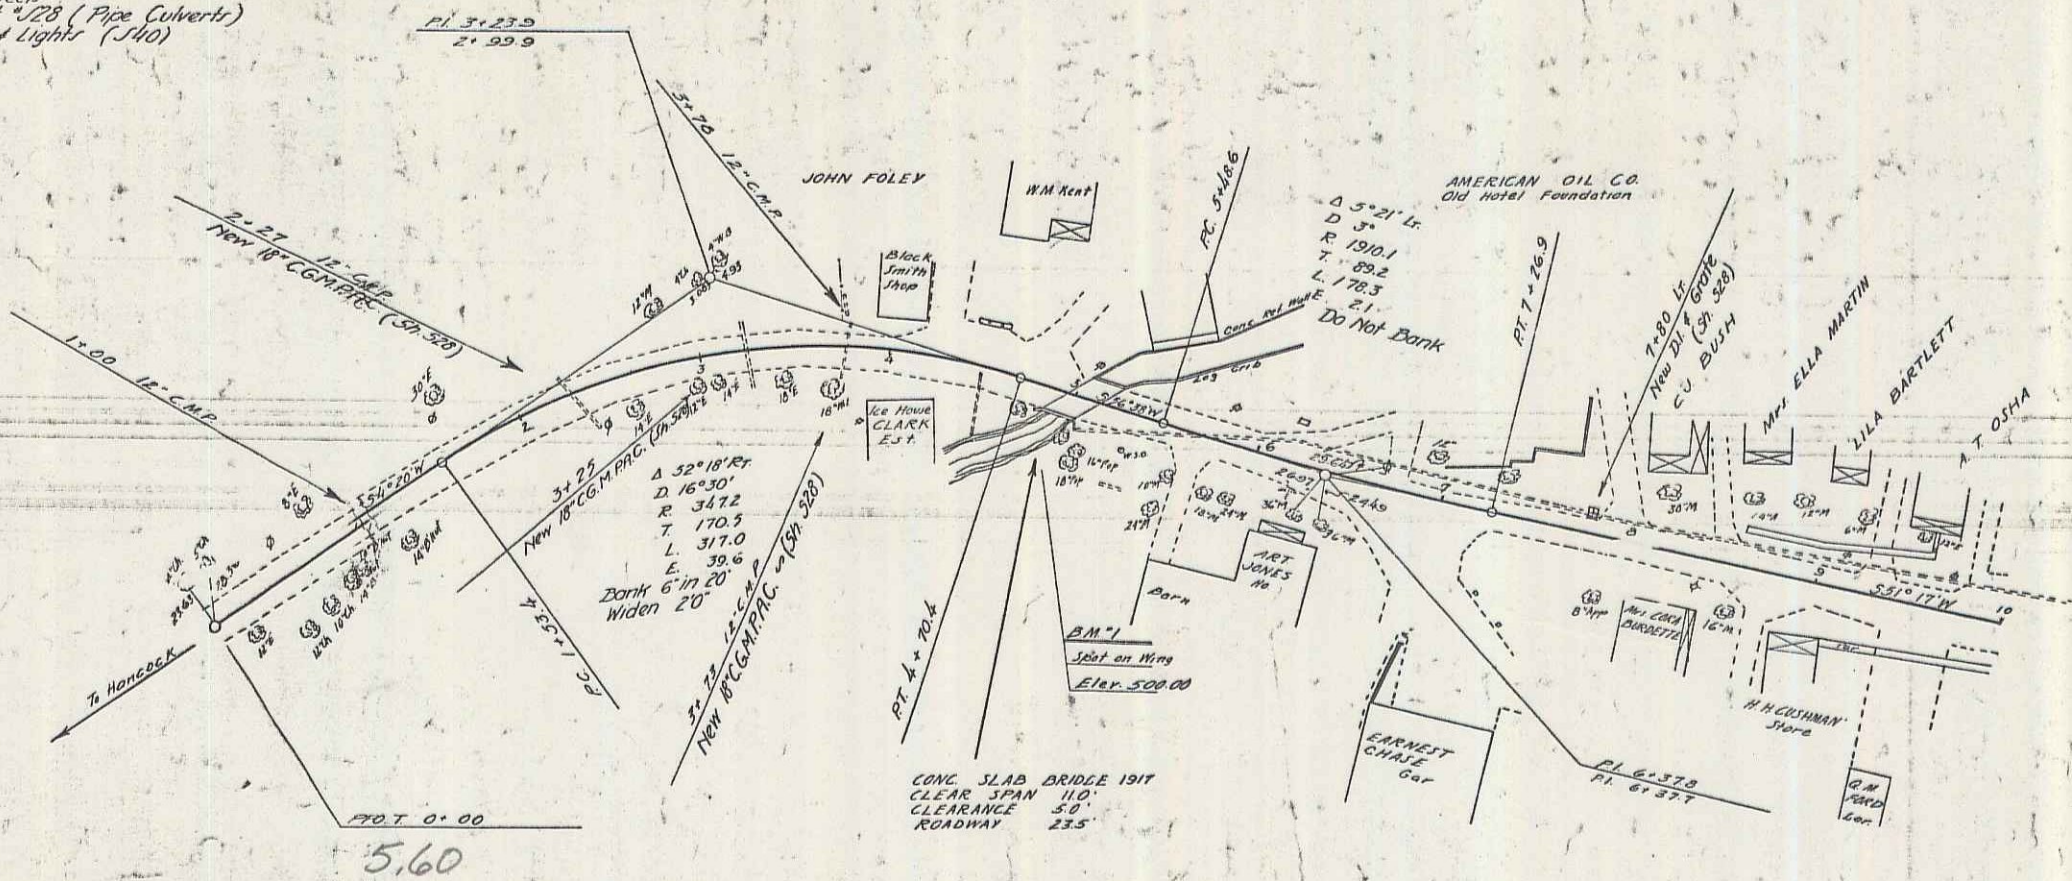


TOWN: ROCHESTER  
 ROUTE: VT 100  
 DATE: 05/01/1937  
 PROJECT APP: 1019  
 PIN: 200667

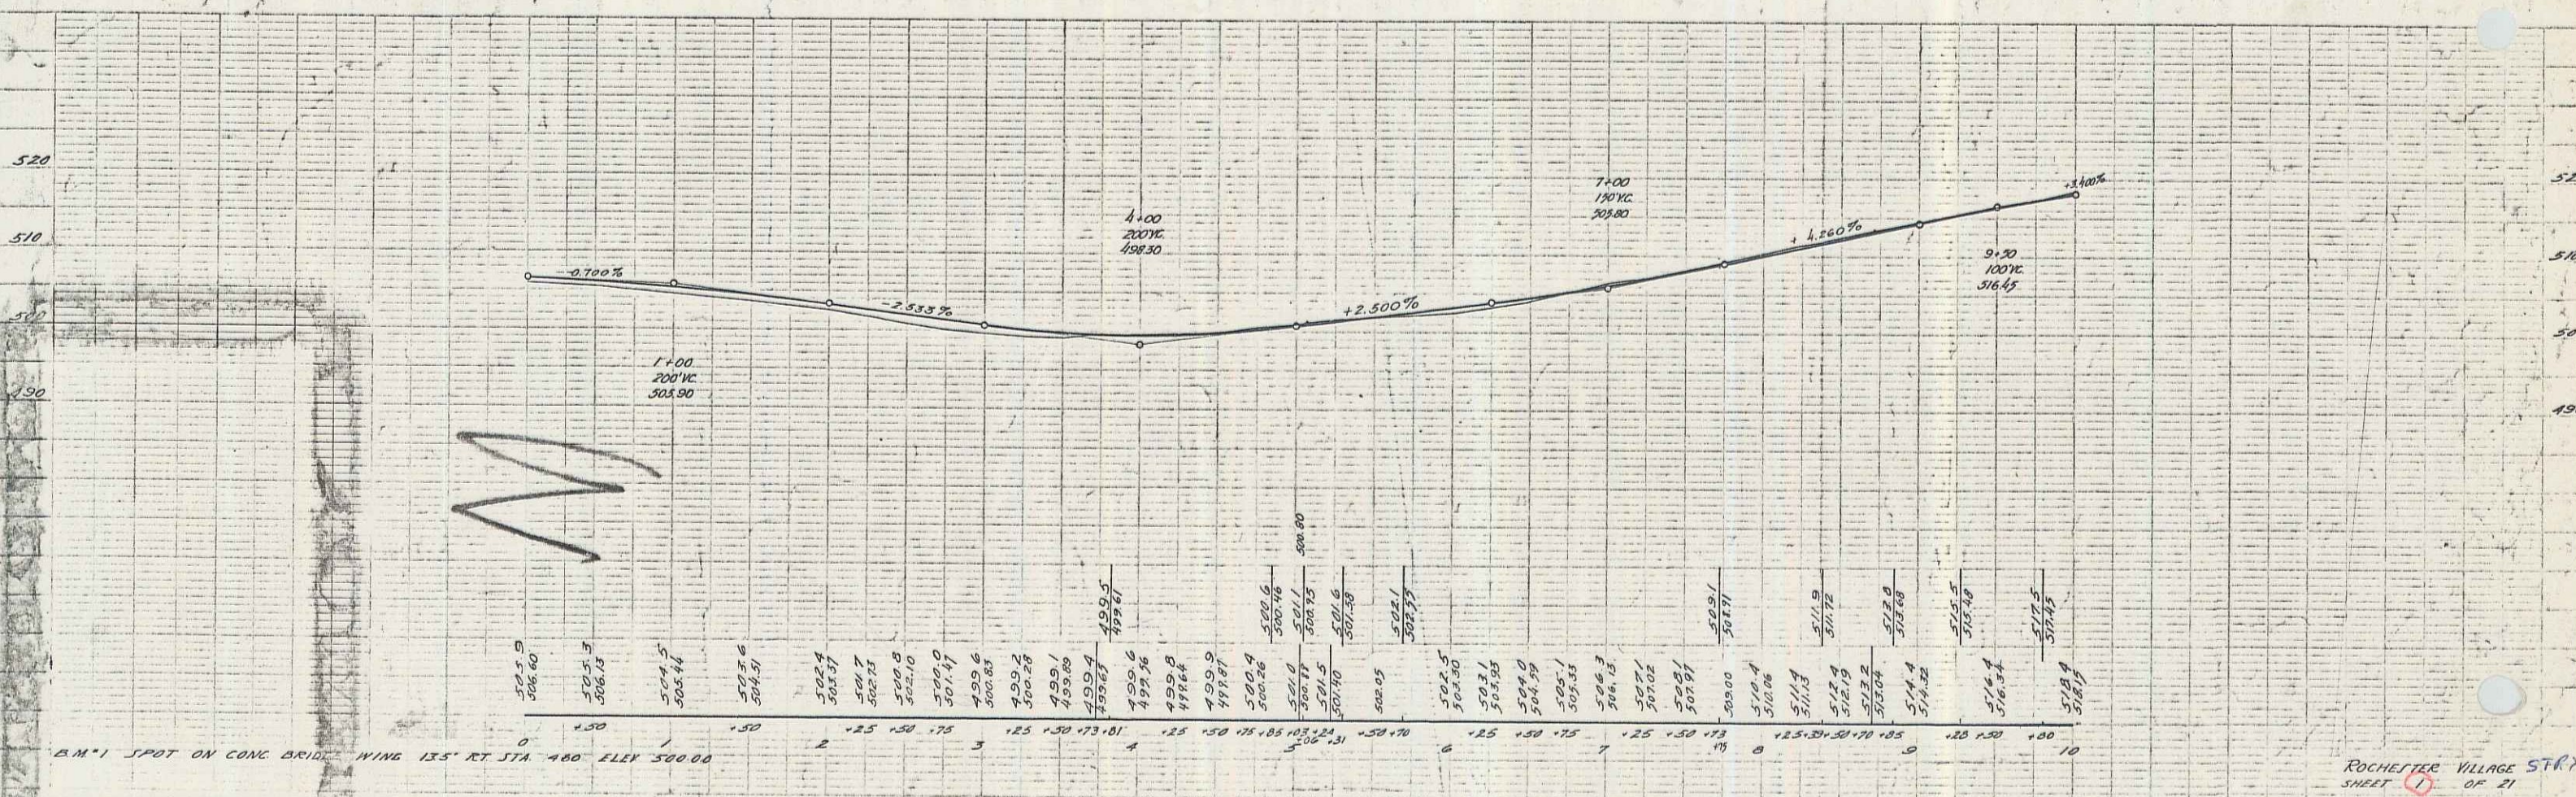

ROCHESTER VILLAGE STRY  
 SHEET 7  
 OF 21  
 VT 100

PLAN  
 SHEET NO. 1  
 DATE 1951  
 DRAWN BY  
 CHECKED BY

PLAN  
 SHEET NO. 1  
 DATE 1951  
 DRAWN BY  
 CHECKED BY

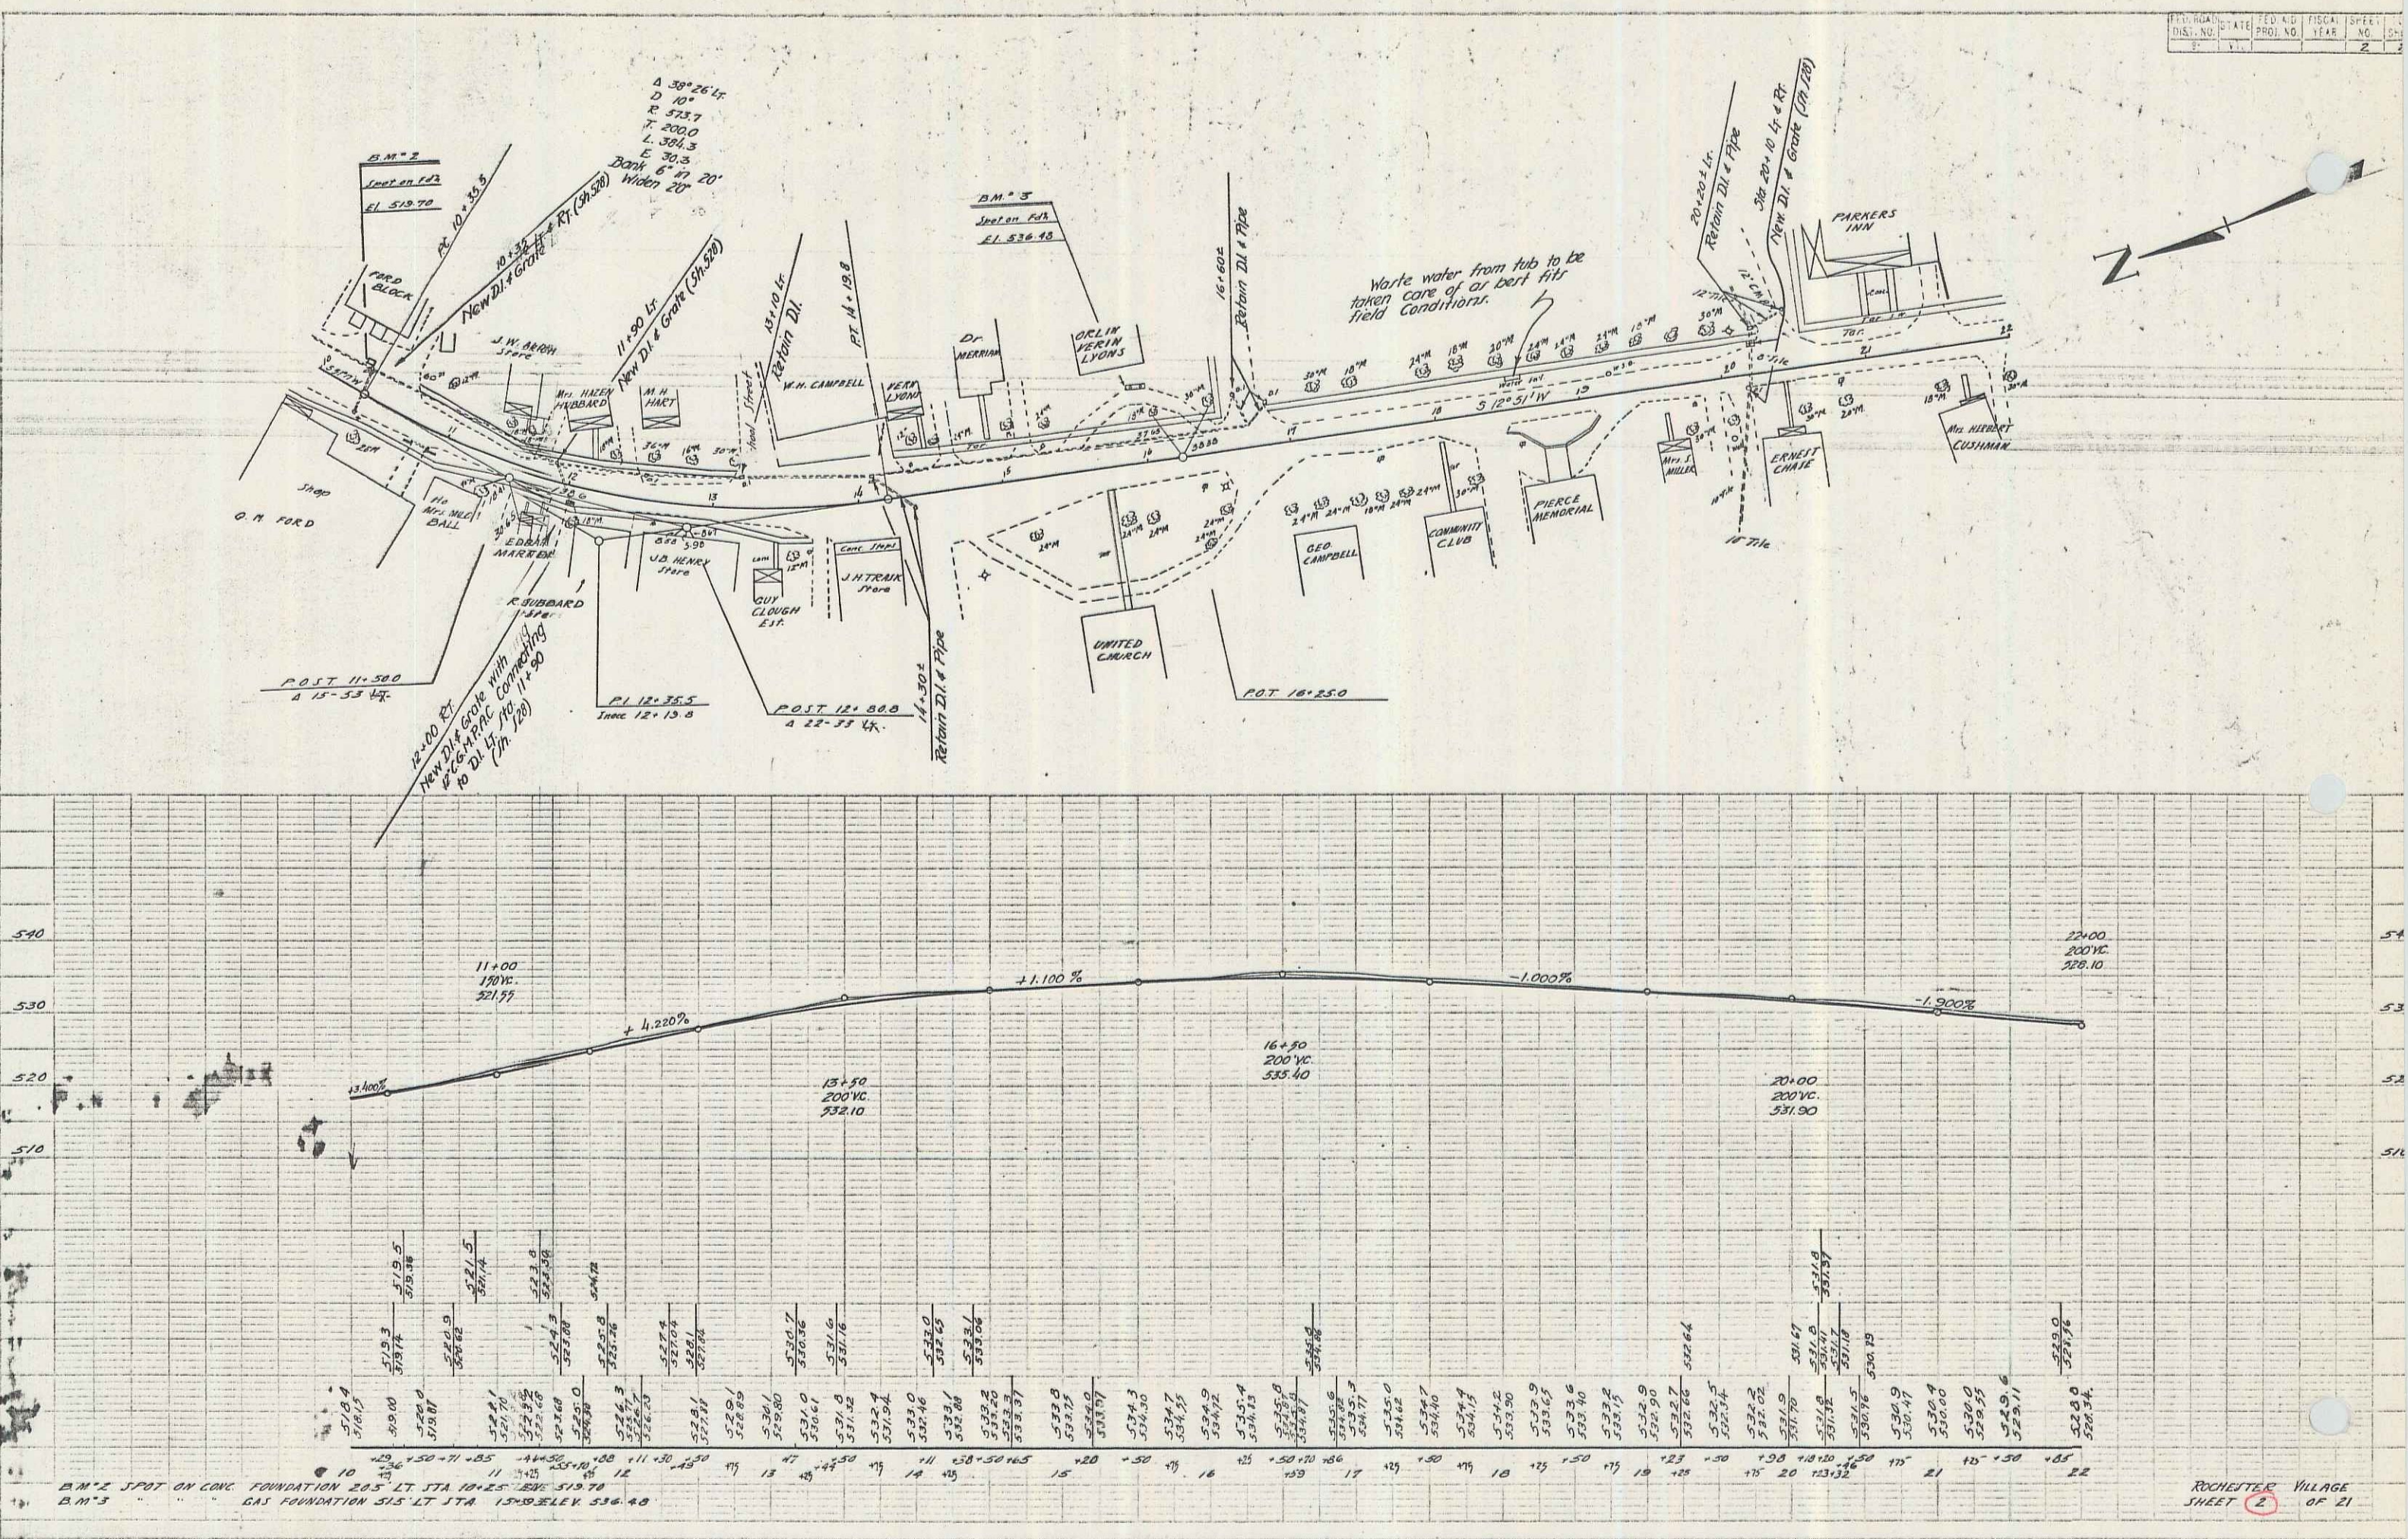


BM 2 SPOT ON CONC. FOUNDATION 24.5' LT STA 10+25.520' 519.74  
 BM 3 GAS FOUNDATION 31.5' LT STA 13+09.515' 526.40

ROXBURY VILLAGE  
 SHEET 2 OF 21

PLAN  
 SHEET  
 DATE  
 DRAWN BY  
 CHECKED BY

PROFILE  
 SHEET  
 DATE  
 DRAWN BY  
 CHECKED BY


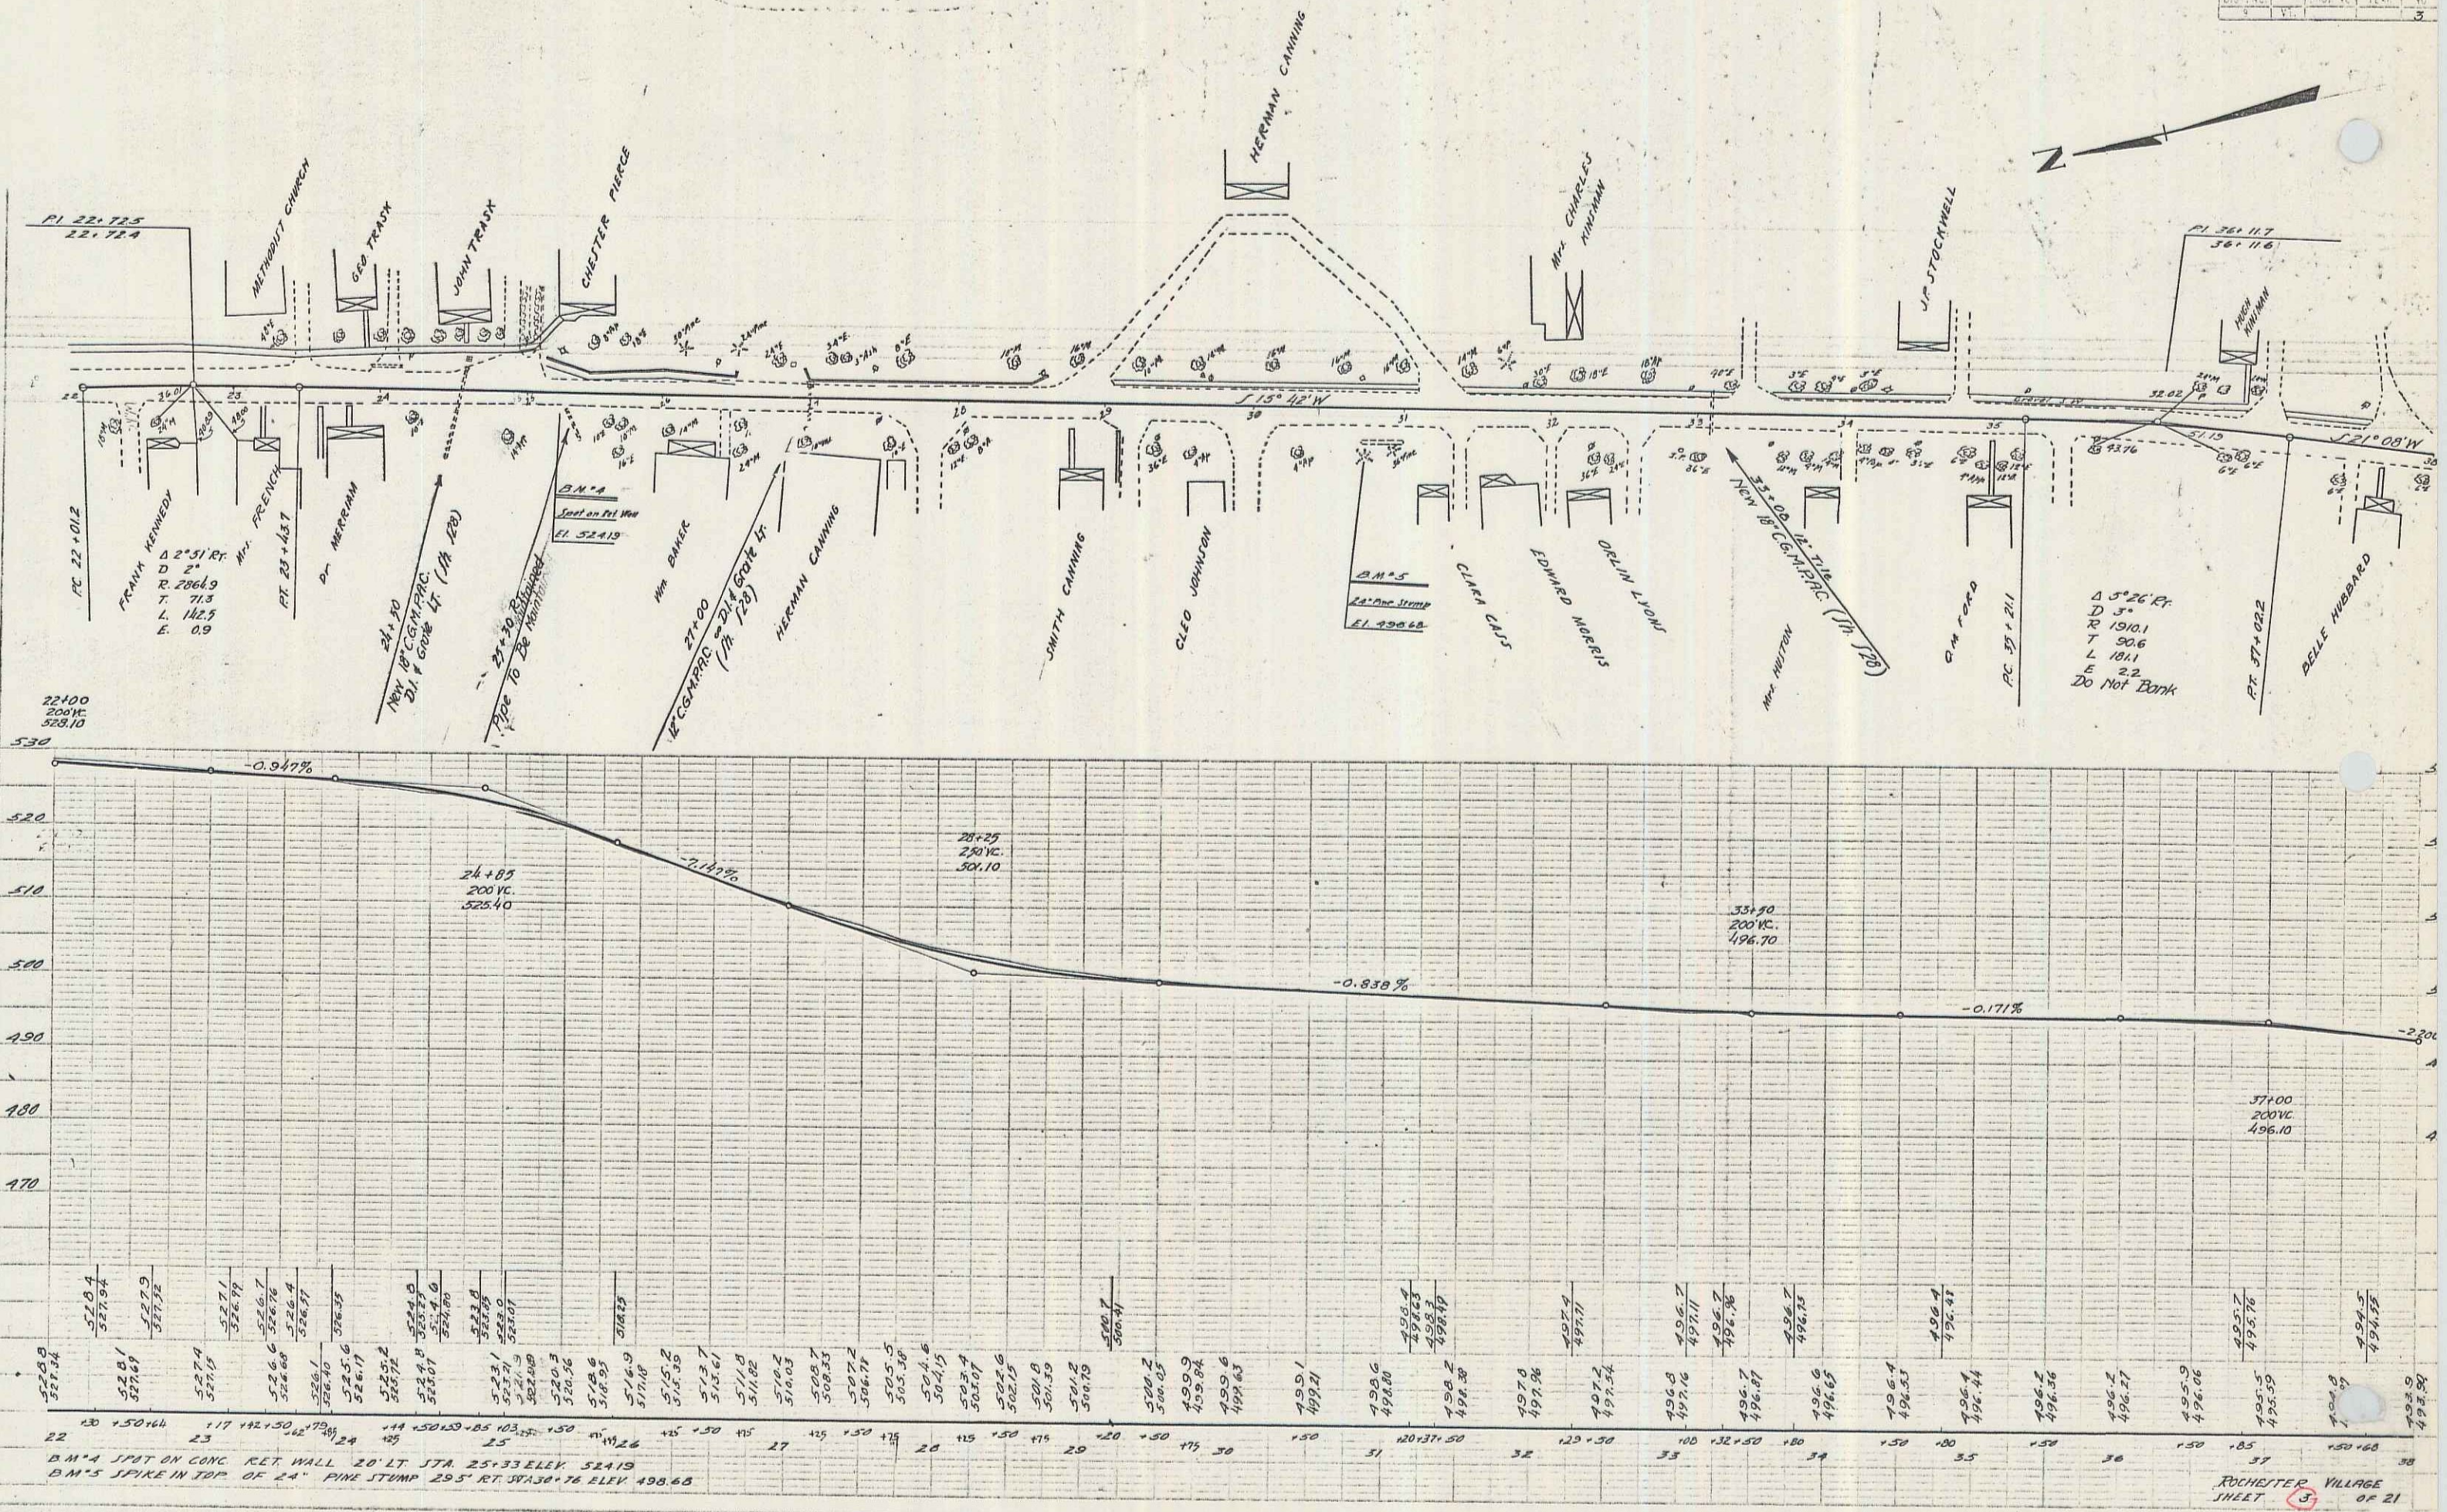


DM #4 SPOT ON CONC. RET. WALL 20' LT STA. 25+33 ELEV. 524.19  
 DM #5 SPIKE IN TOP OF 24" PINE STUMP 29.5' RT SW 38.76 ELEV. 496.68

(To Be Returned To R.O.W. Division)  
 Town of VT 100  
 PERPETUAL  
 TOWN FILE  
 RIGHT-OF-WAY DIVISION  
 MP 4.78 - 5.52

PLAN	PROJECT	DATE
DATE	NO.	

PROFILE	DATE
NO.	

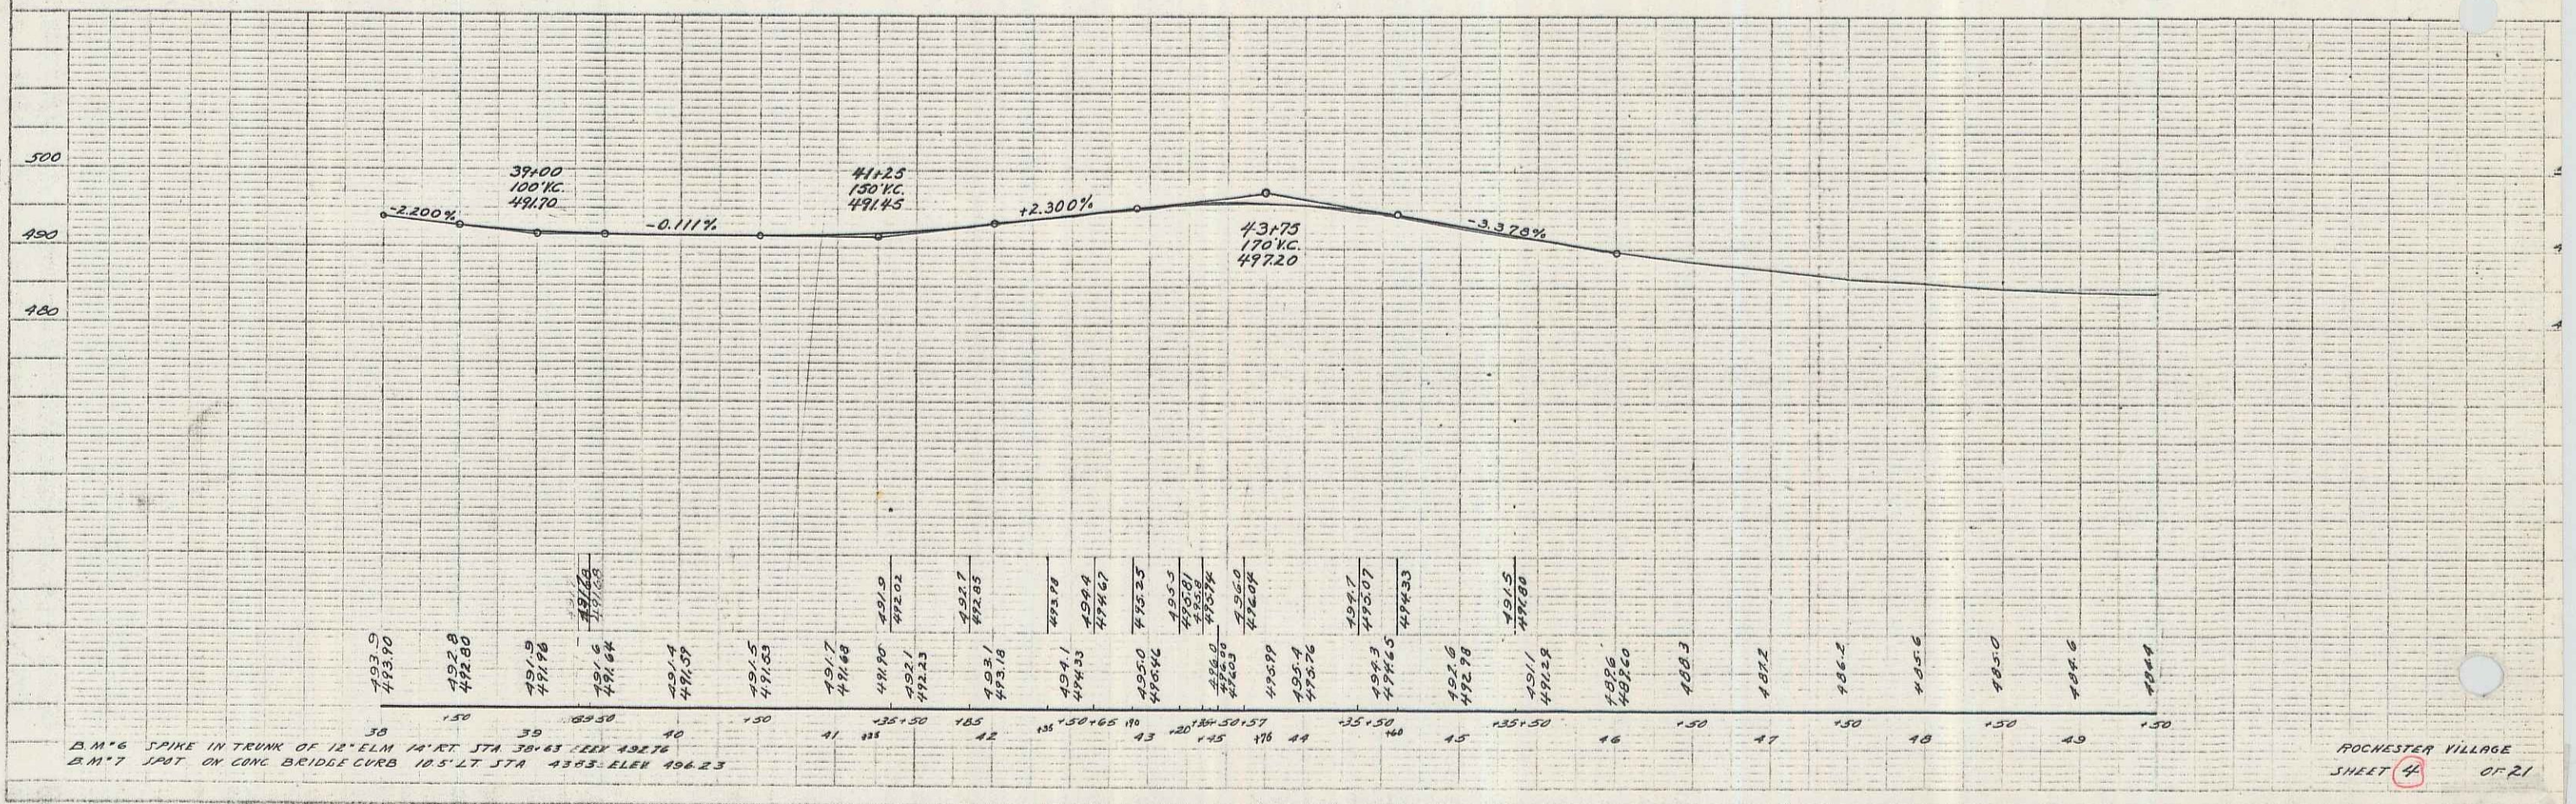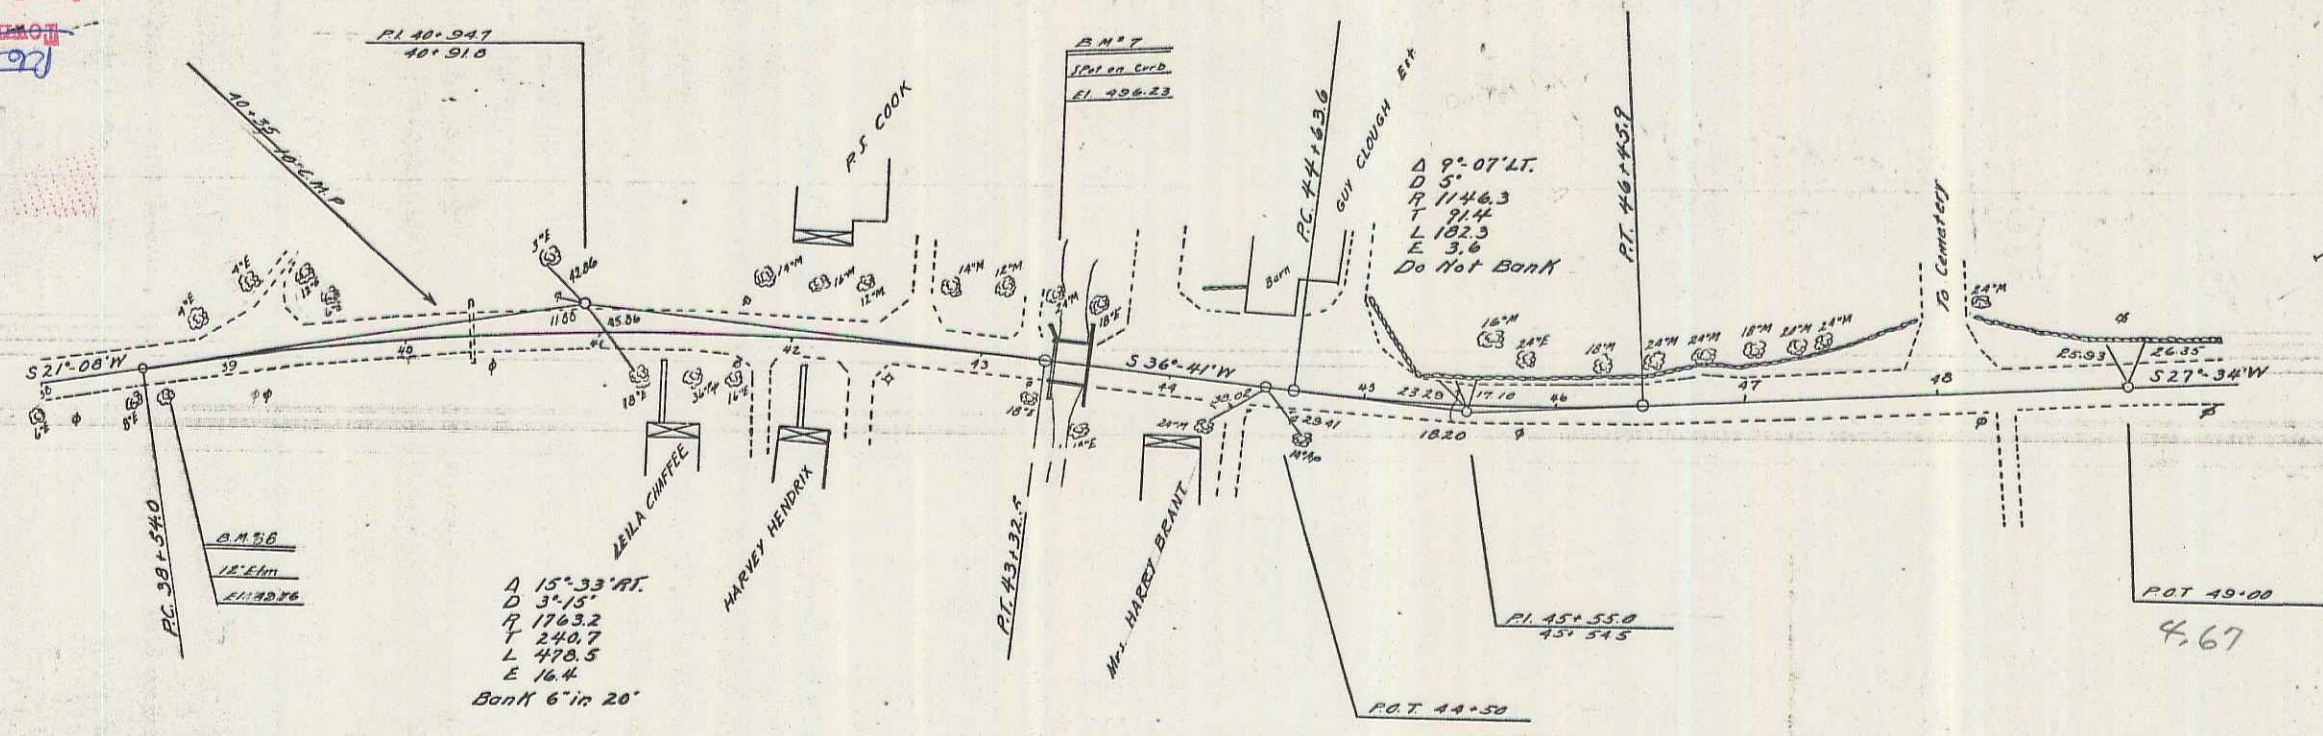

2 M'6 SPIKE IN TRUNK OF 12" ELM 14' AT STA 39+43.22X 432.76  
 2 M'7 SPKT ON CONC BRIDGE CURB 10' LT STA 43+35.41X 496.23