


Plan	Inset Date	Grantor	Grantee	Record	Book	Page	Date	Remarks
#1 A, B	W.D.C.E. 1-16-53	Anna M. Hutton	St. of Vt.	Granville	20	299	1-26-53	See Sheet 7

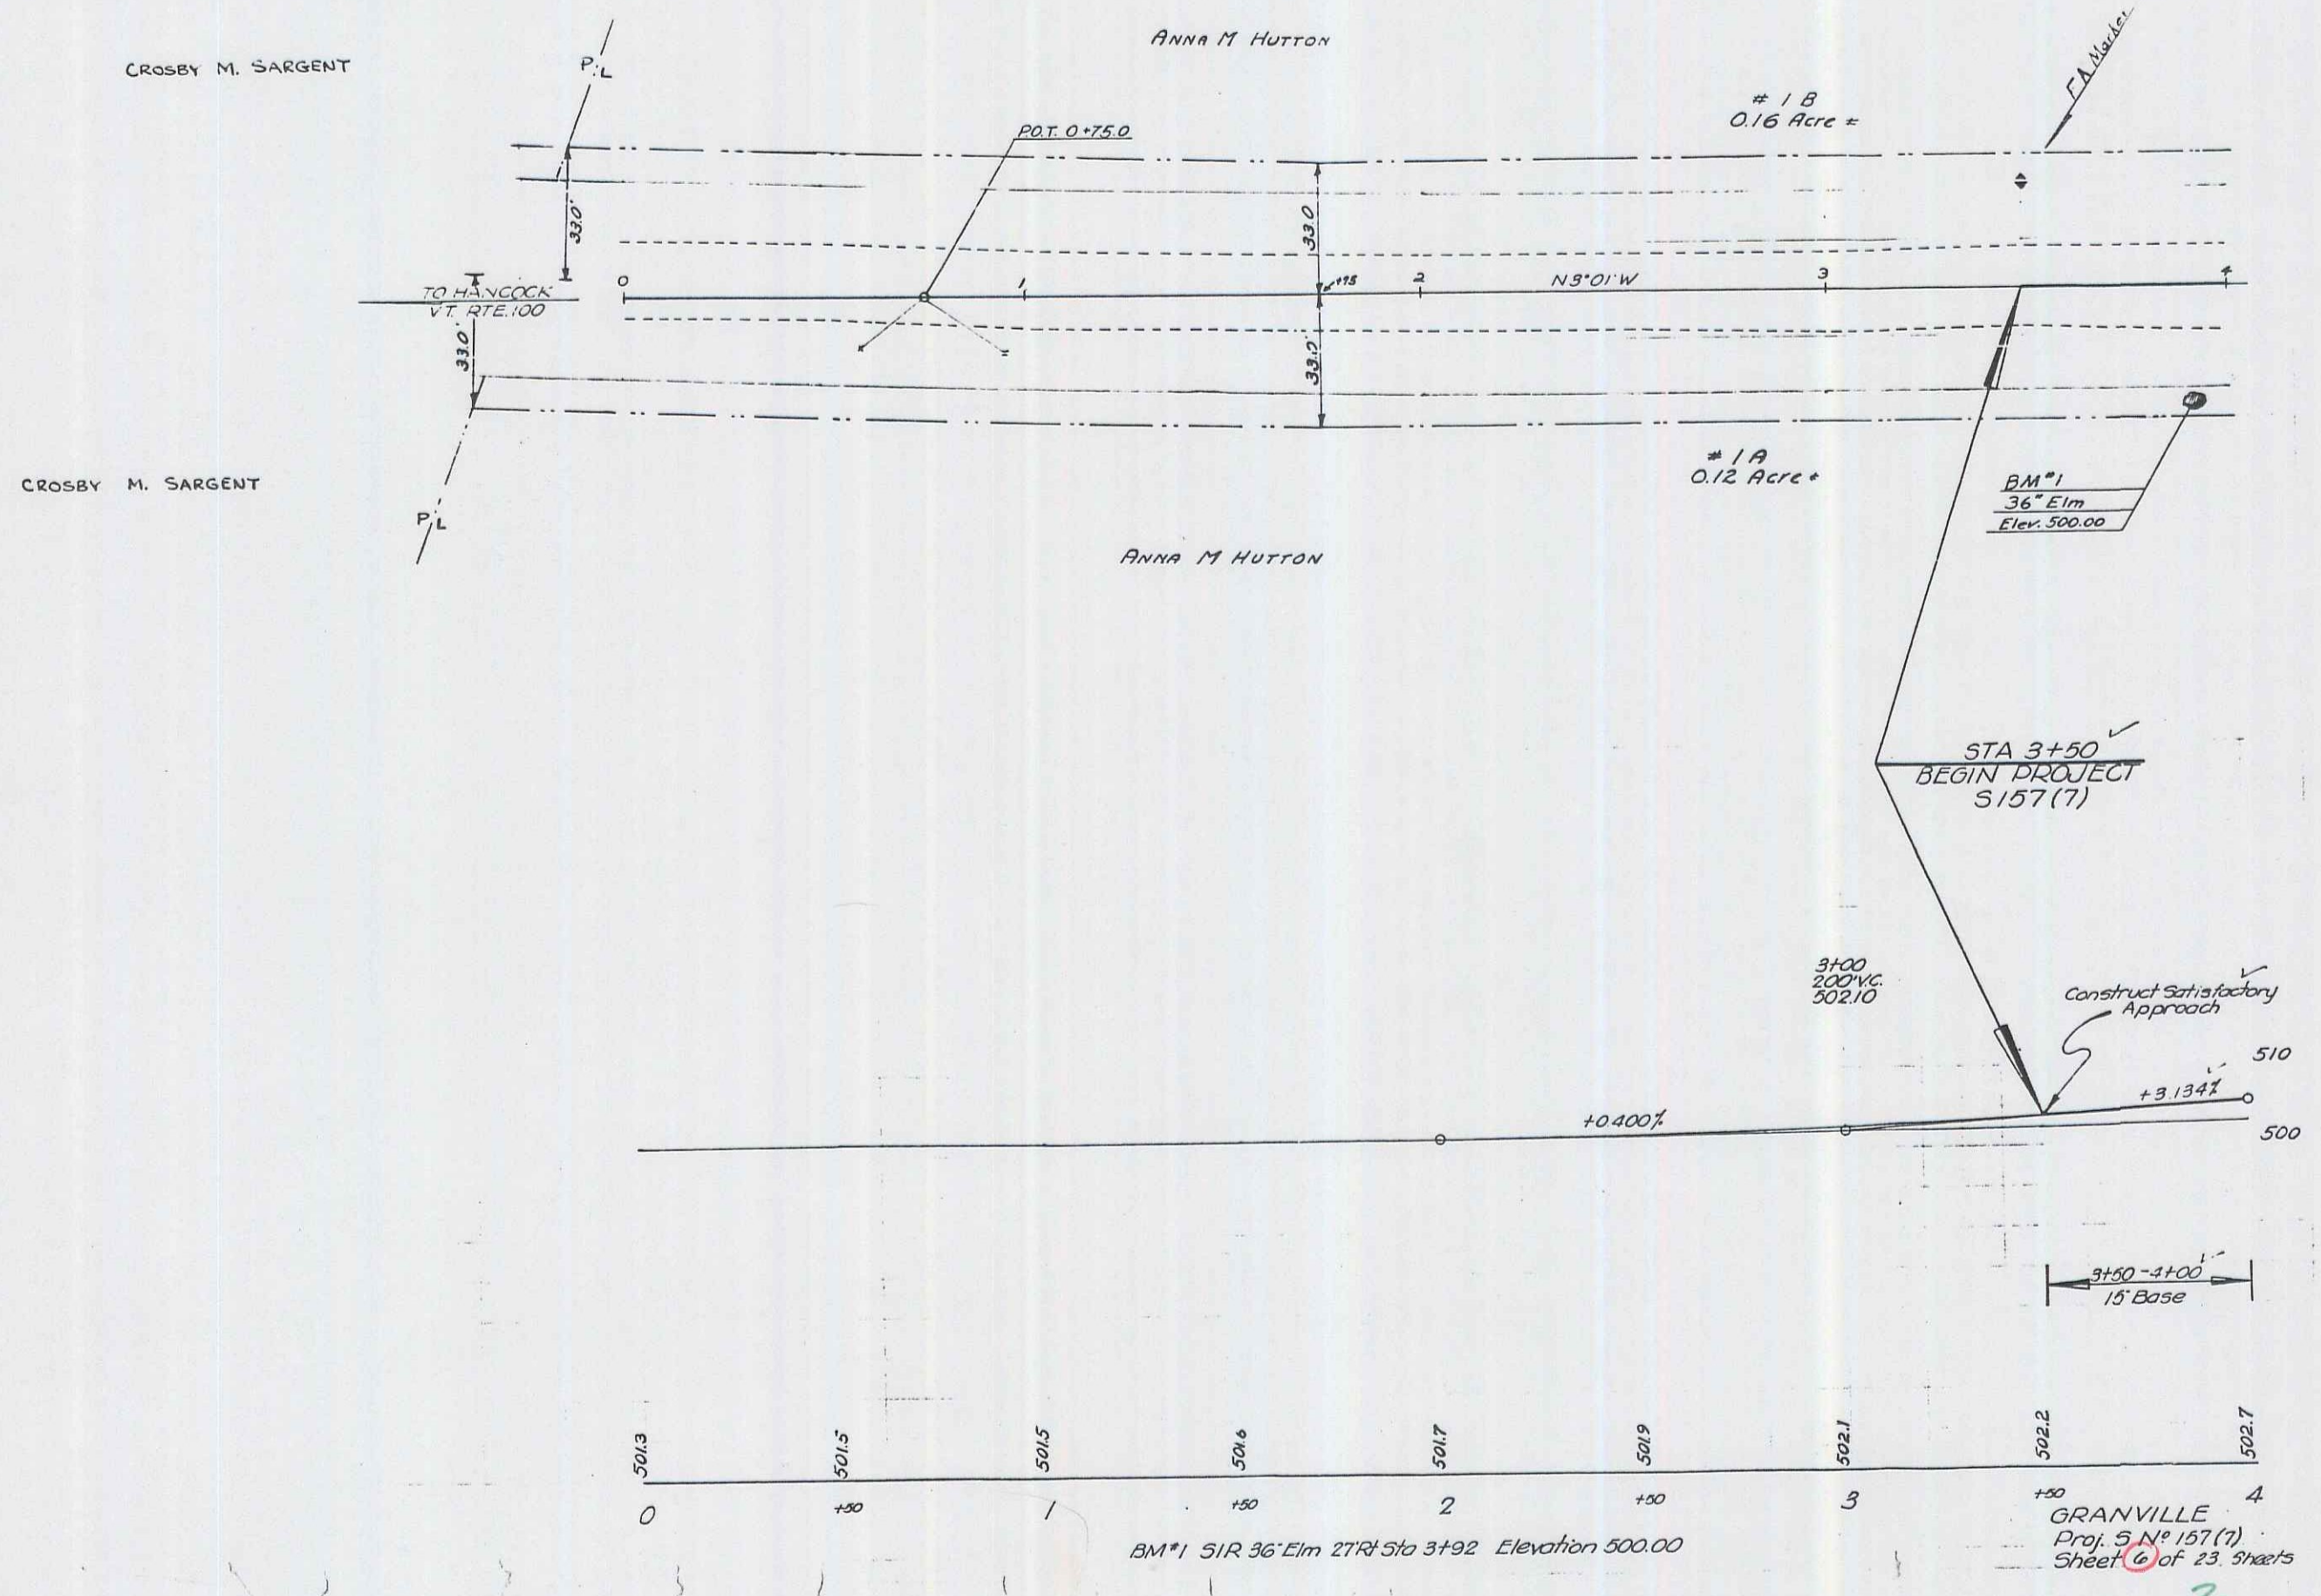

510  
500

BM#1 51R 36" Elm 27ft Sta 3+92 Elevation 500.00

GRANVILLE  
Proj. S.N.# 157(7)  
Sheet (6) of 23 sheets

2