


PROJECT: BMA7003 Br #152
 DATE: 03/01/1969
 ROUTE: VT 100
 TOWN: GRANVILLE
 PIN: 000673

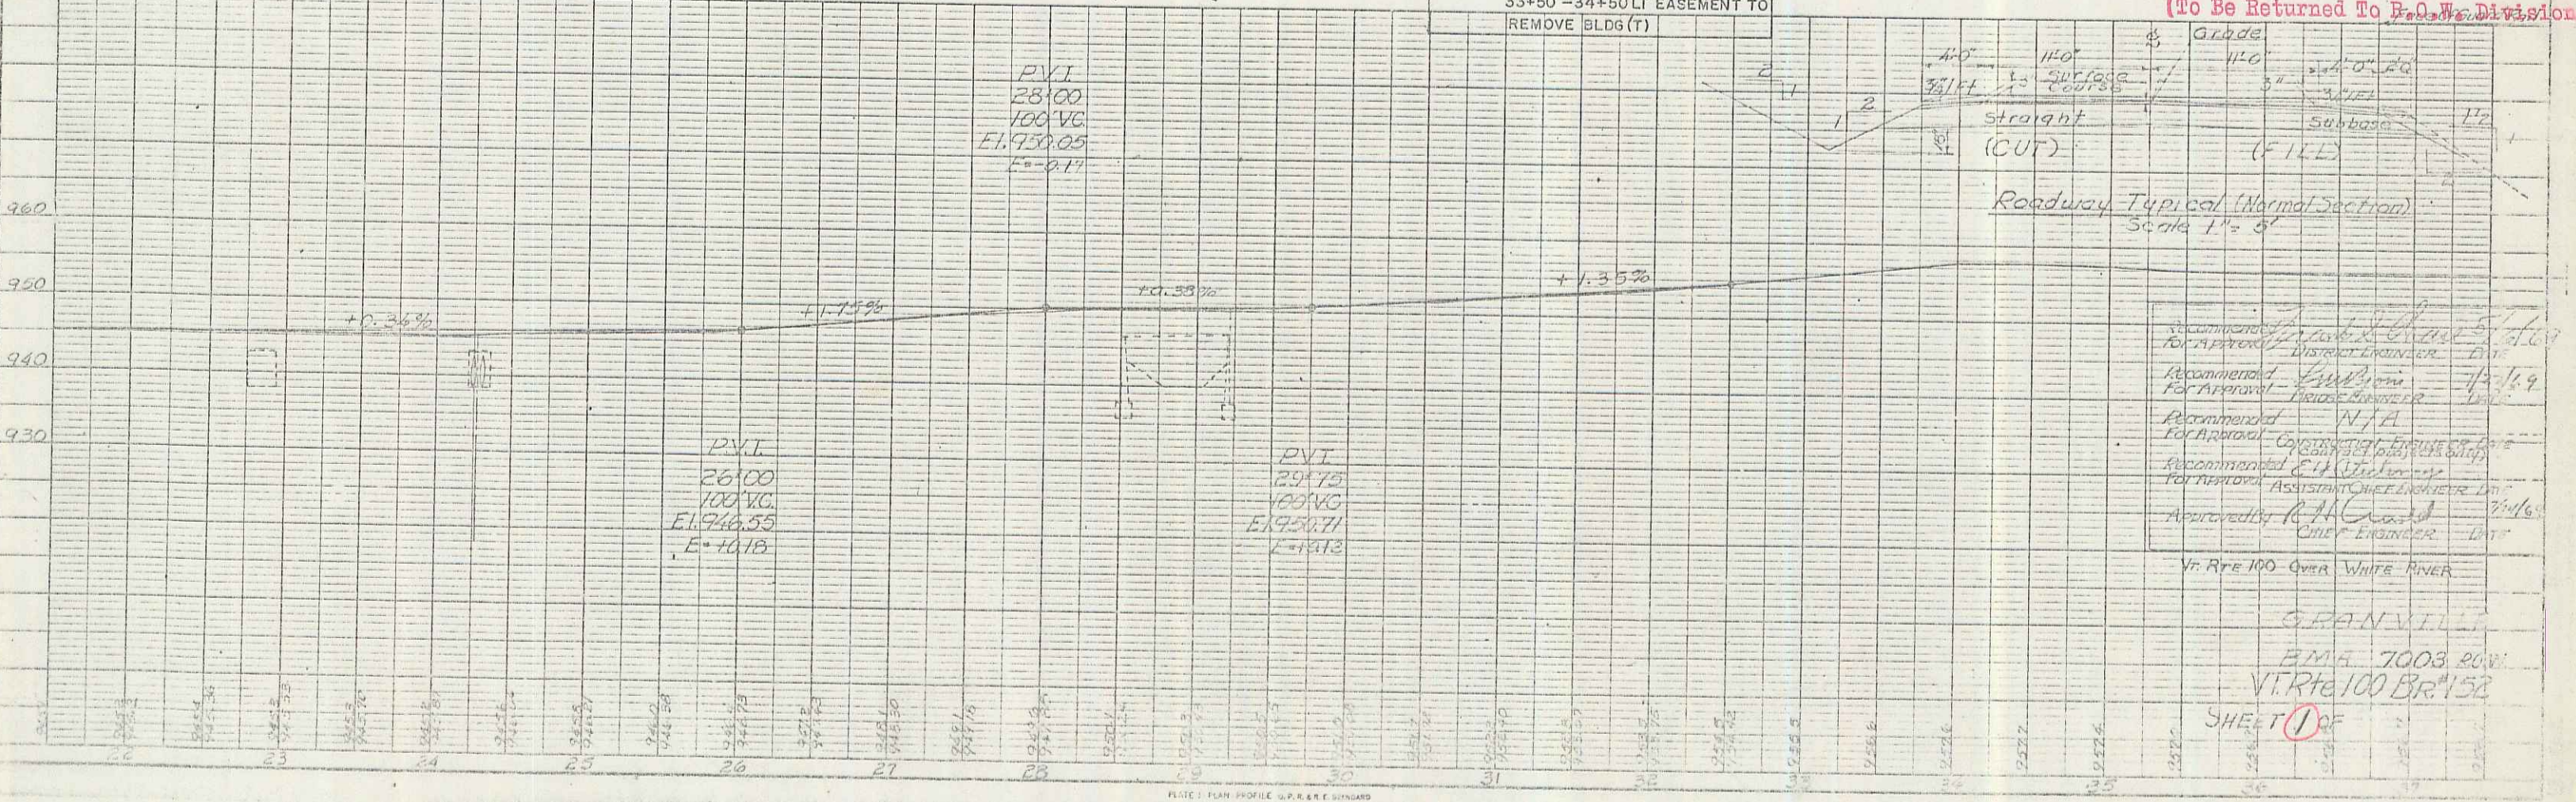

Recommended for Approval: [Signature] 5/16/69
 Recommended for Approval: [Signature] 7/1/69
 Recommended for Approval: [Signature] 7/1/69
 Approved by: [Signature] 7/1/69
 CHIEF ENGINEER
 VT Rte 100 Over White River

GRANVILLE
 BMA 7003 ROW
 VT Rte 100 Br #152
 SHEET 1 OF 1

UH 100 1