


PROJECT: BMA7003 Br #152  
 DATE: 03/01/1969  
 ROUTE: VT 100  
 TOWN: GRANVILLE  
 P.N. 000673

NOTE: ALL STATIONS FROM REVISED  $\epsilon$   
 PARCEL 3 W. LAWRENCE MINER JR.  
 TAKE 30+78 - 37+88 LT. 0.28 A  
 RELINQ. 30+81 - 35+63 RT. 0.14 A  
 RIGHTS - 30+00 - 31+00 RT. CHAN. 1000 SEPT.  
 33+50 - 34+50 LT. EASEMENT TO REMOVE BLDG (T)

(To Be Returned To P.O. No. Division)

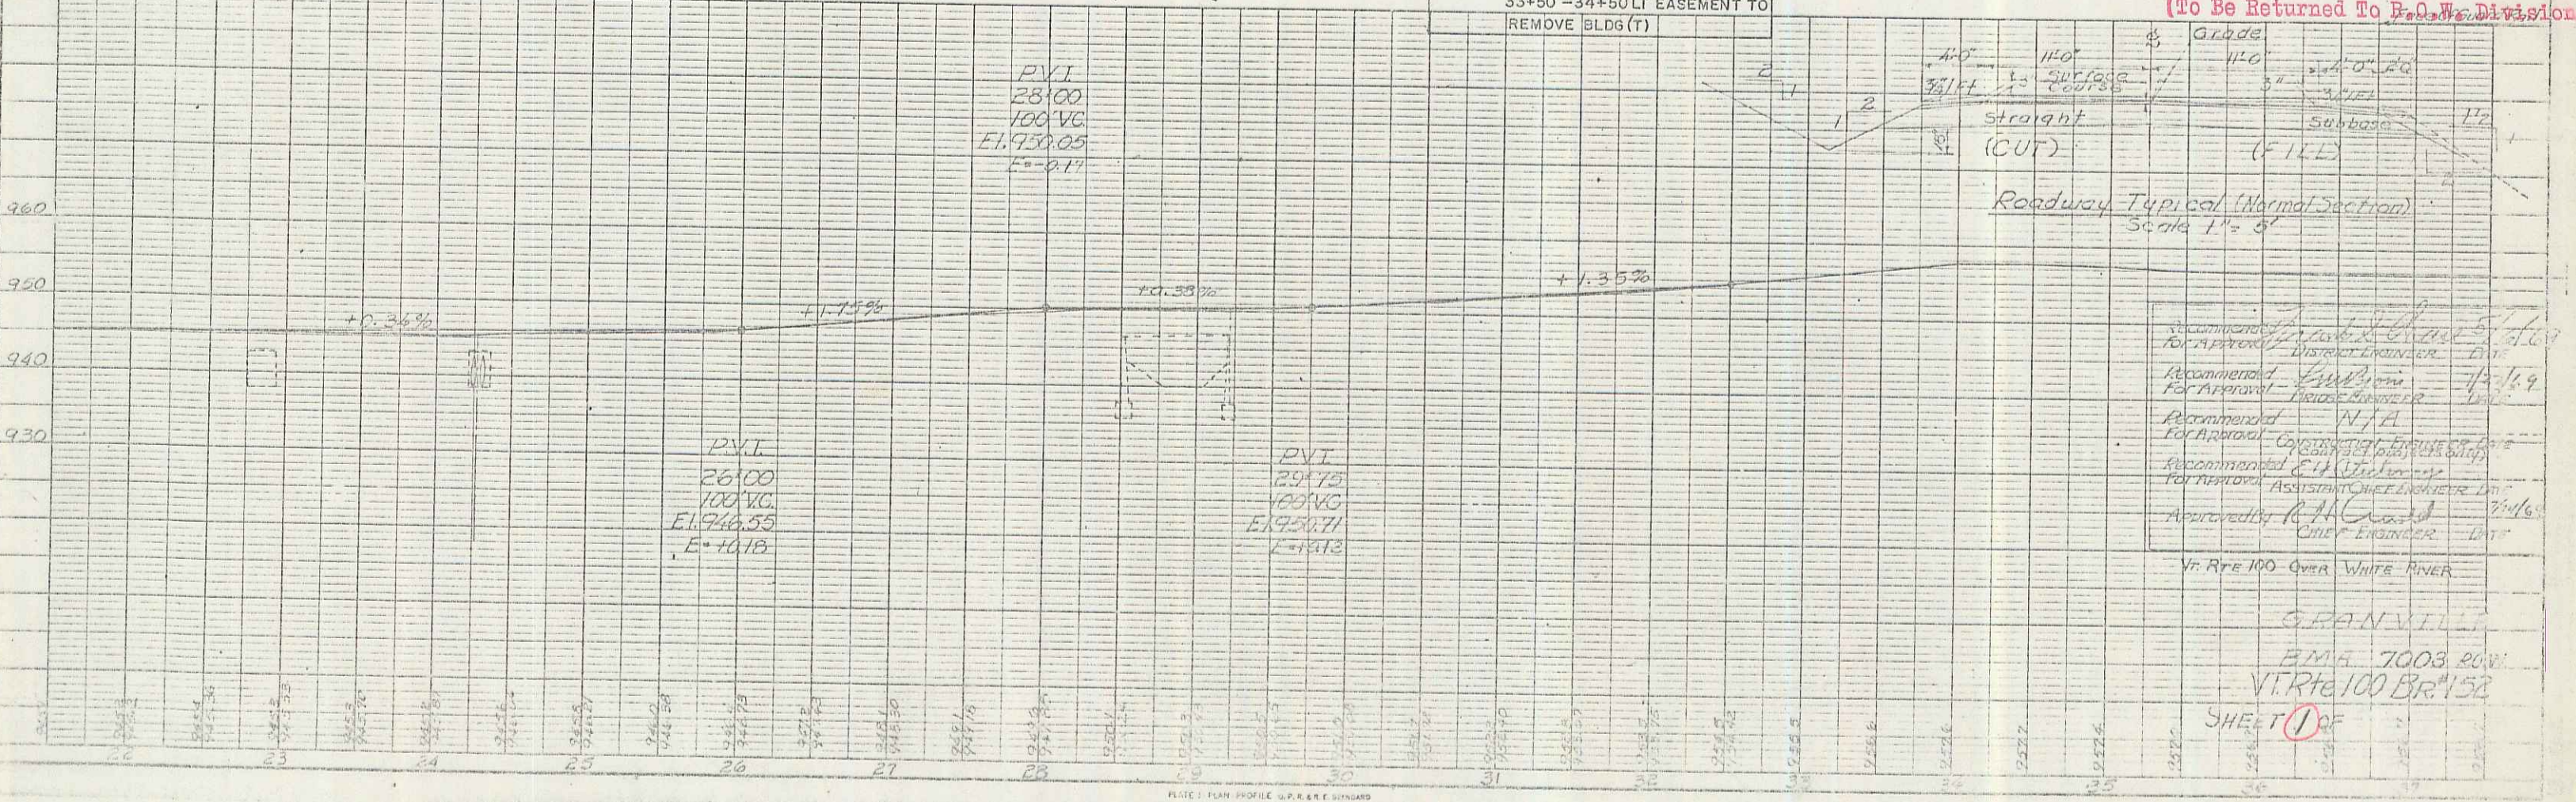

Recommended for Approval: [Signature] 5/16/69  
 Recommended for Approval: [Signature] 7/1/69  
 Recommended for Approval: [Signature] 7/1/69  
 Approved by: [Signature] 7/1/69  
 Chief Engineer

VT Rte 100 Over White River  
 GRANVILLE  
 BMA 7003 ROW  
 VT Rte 100 Br #152  
 SHEET 1 OF 1

U100 1