
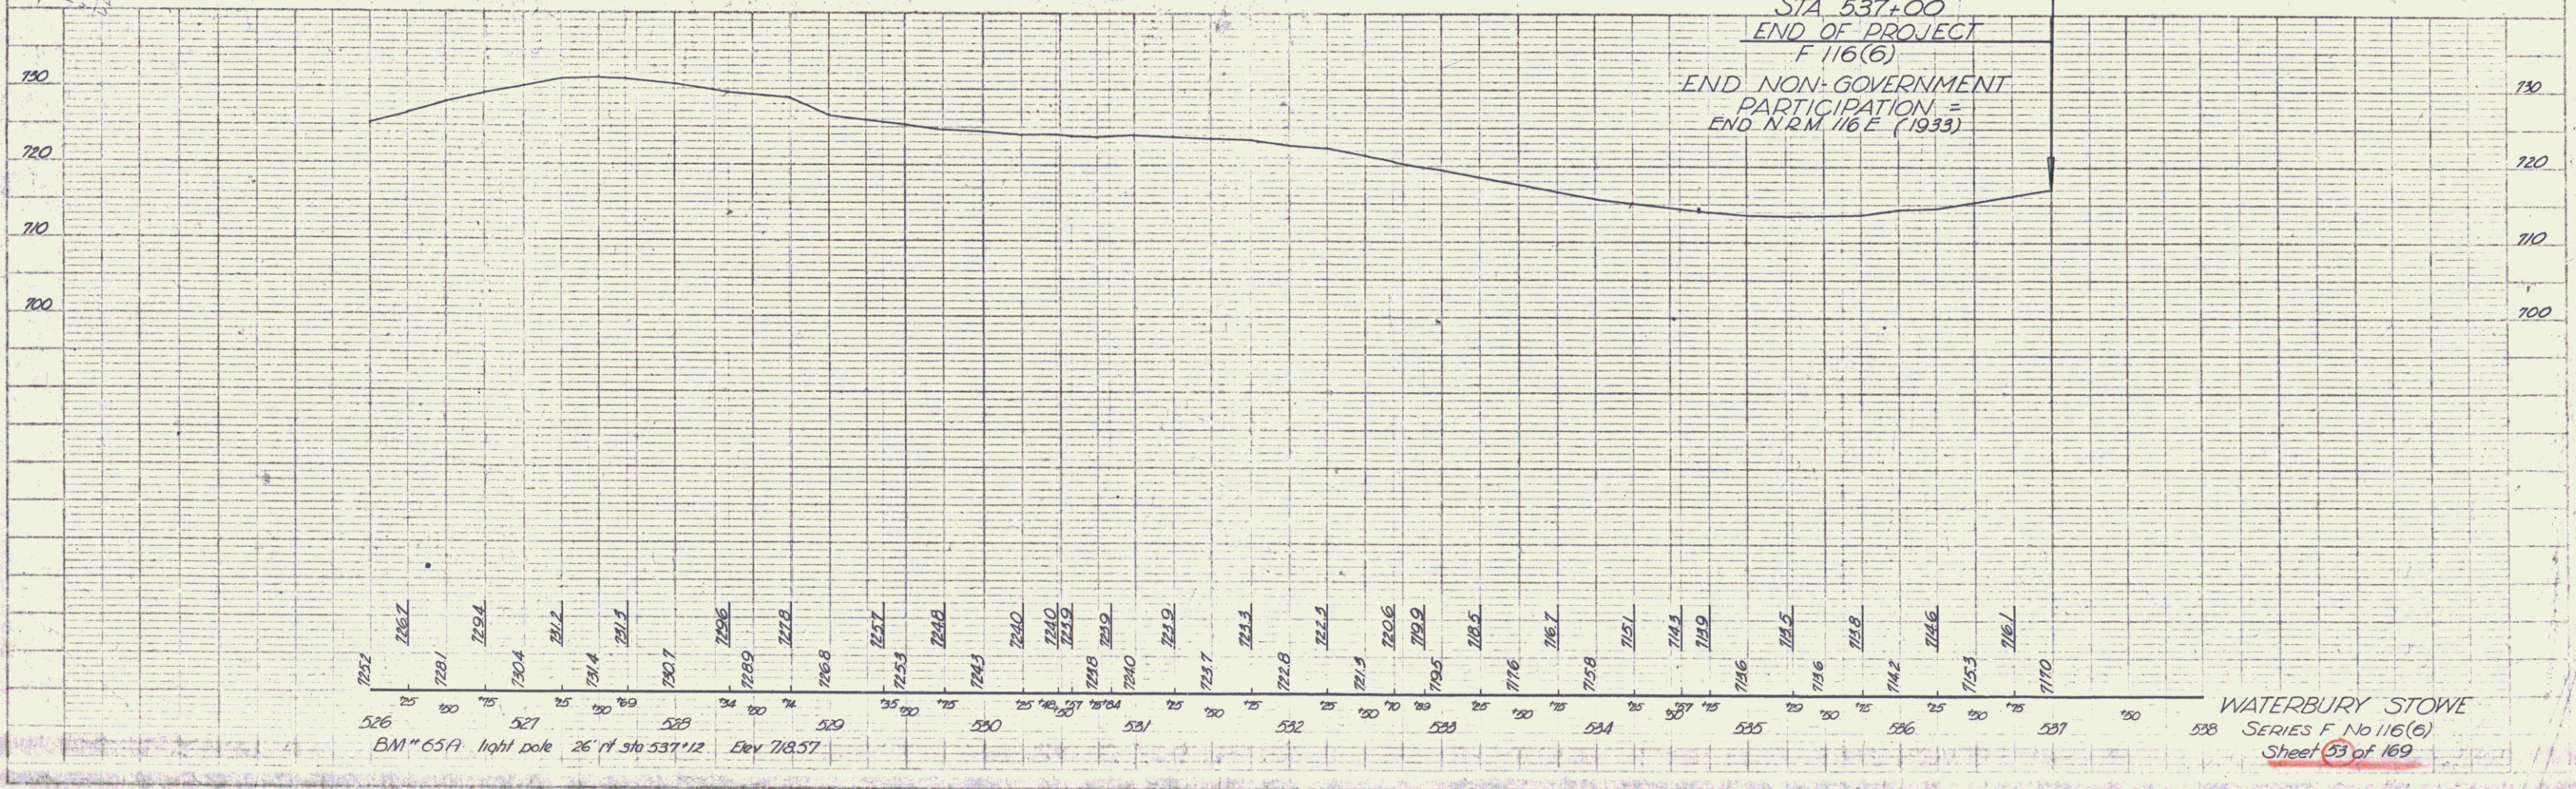


PLAN  
 DATE  
 DRAWN BY  
 CHECKED BY  
 NOTE BOOK  
 PROJECT NO.  
 SHEET NO.

PROJ.  
 DRAWN BY  
 CHECKED BY  
 DATE  
 PROJECT NO.  
 SHEET NO.

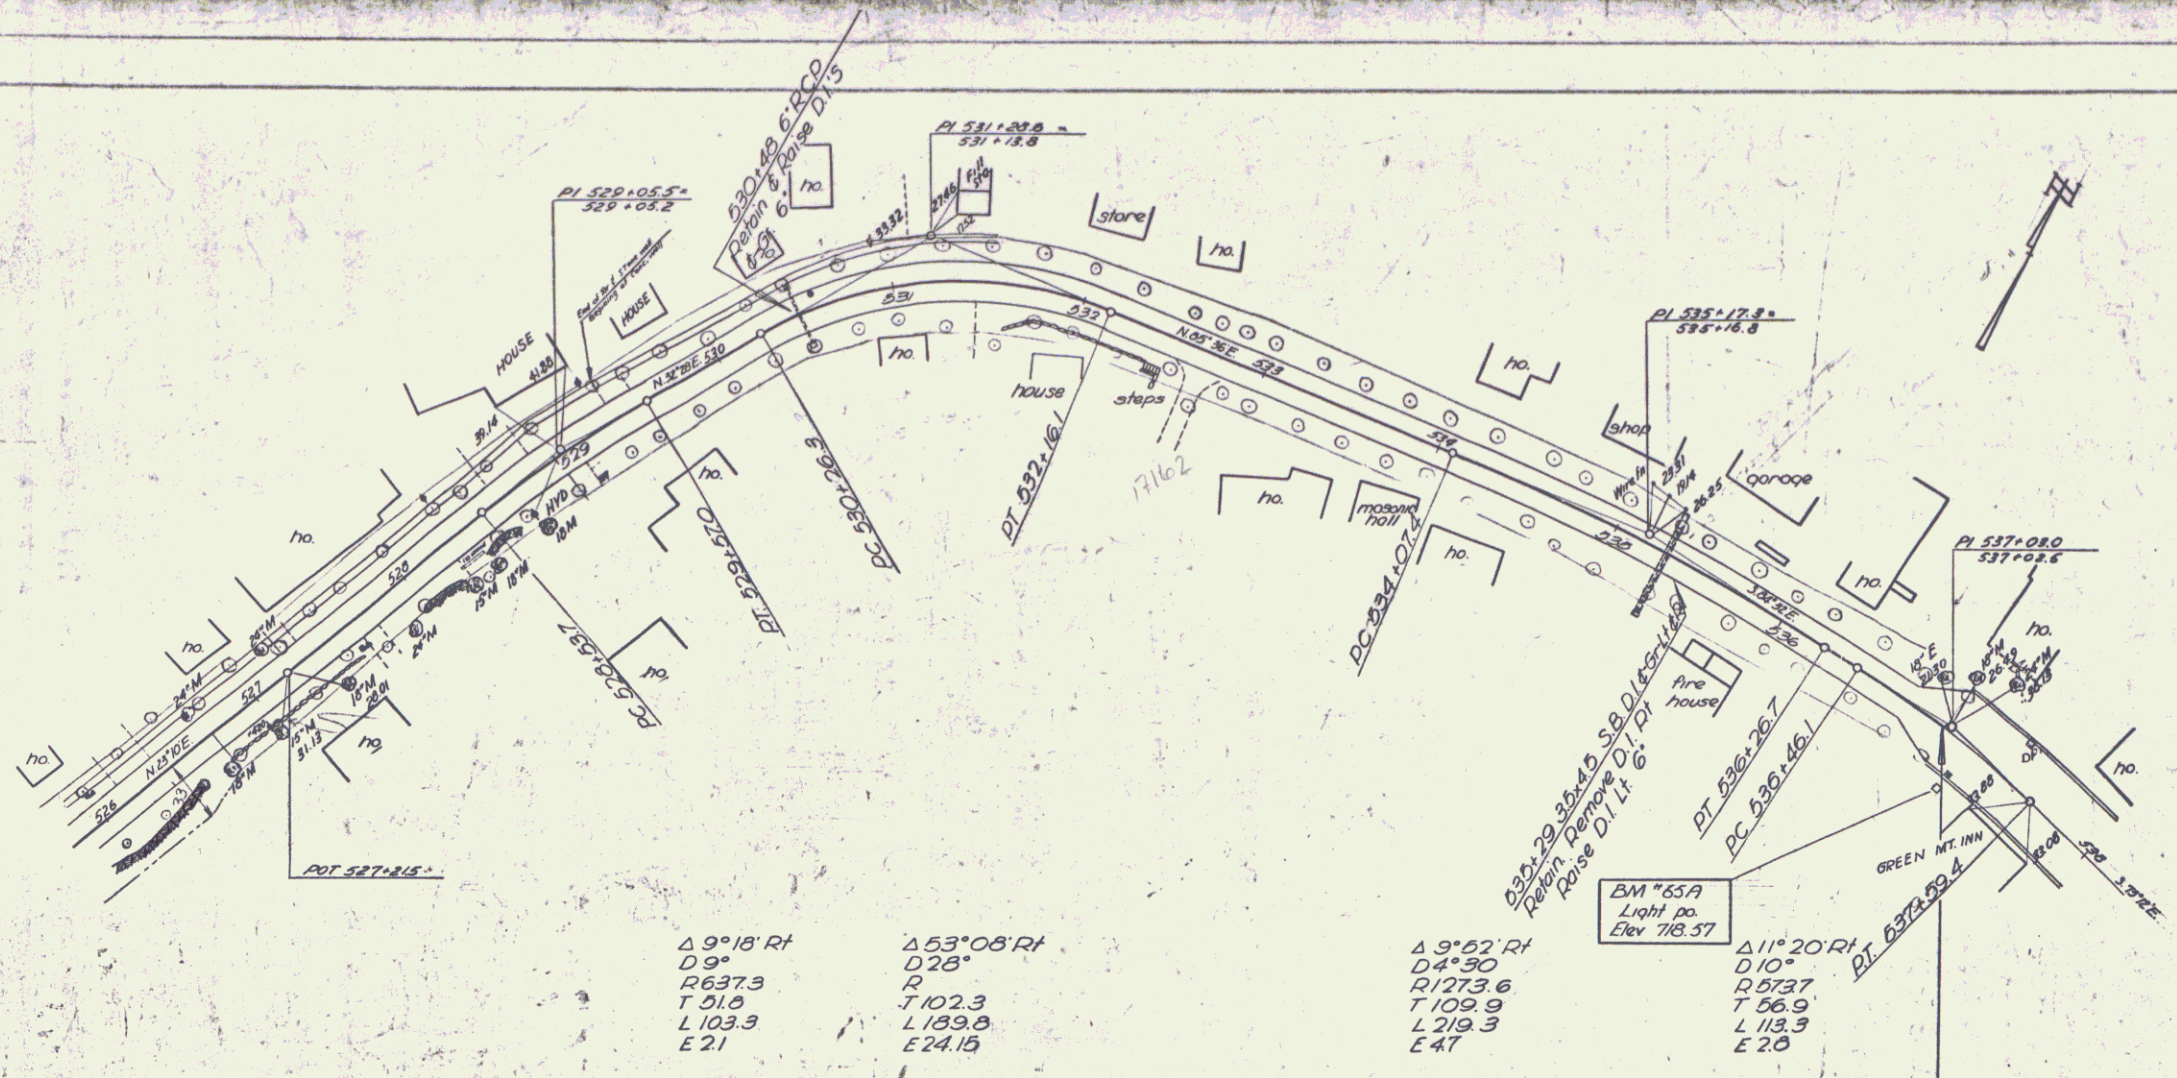

WATERBURY STOWE  
 SERIES F No 116(c)  
 Sheet 53 of 169