
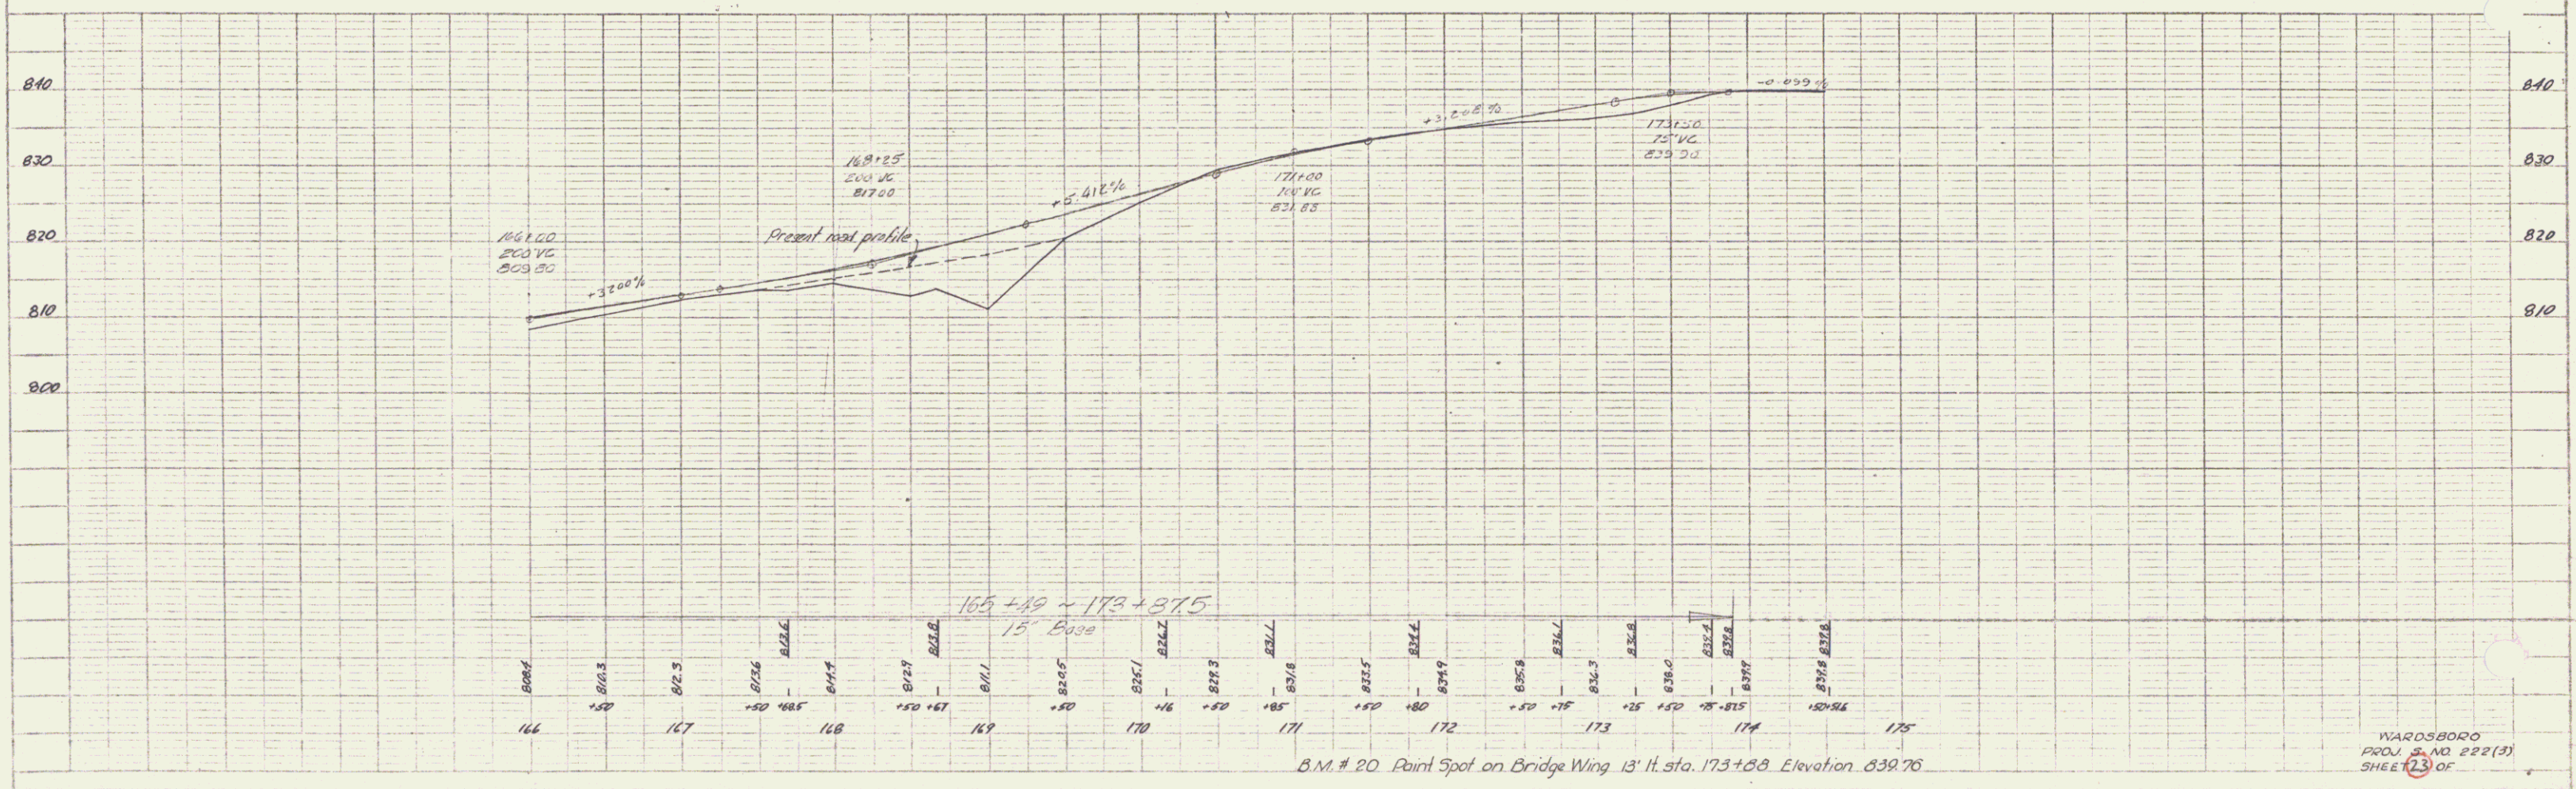


PLAN	DATE	BY	NO.
7-35	7-35	LSC/RA	NO
8-35			

PROFILE	DATE	BY
7-35	7-35	LSC/RA
8-35		

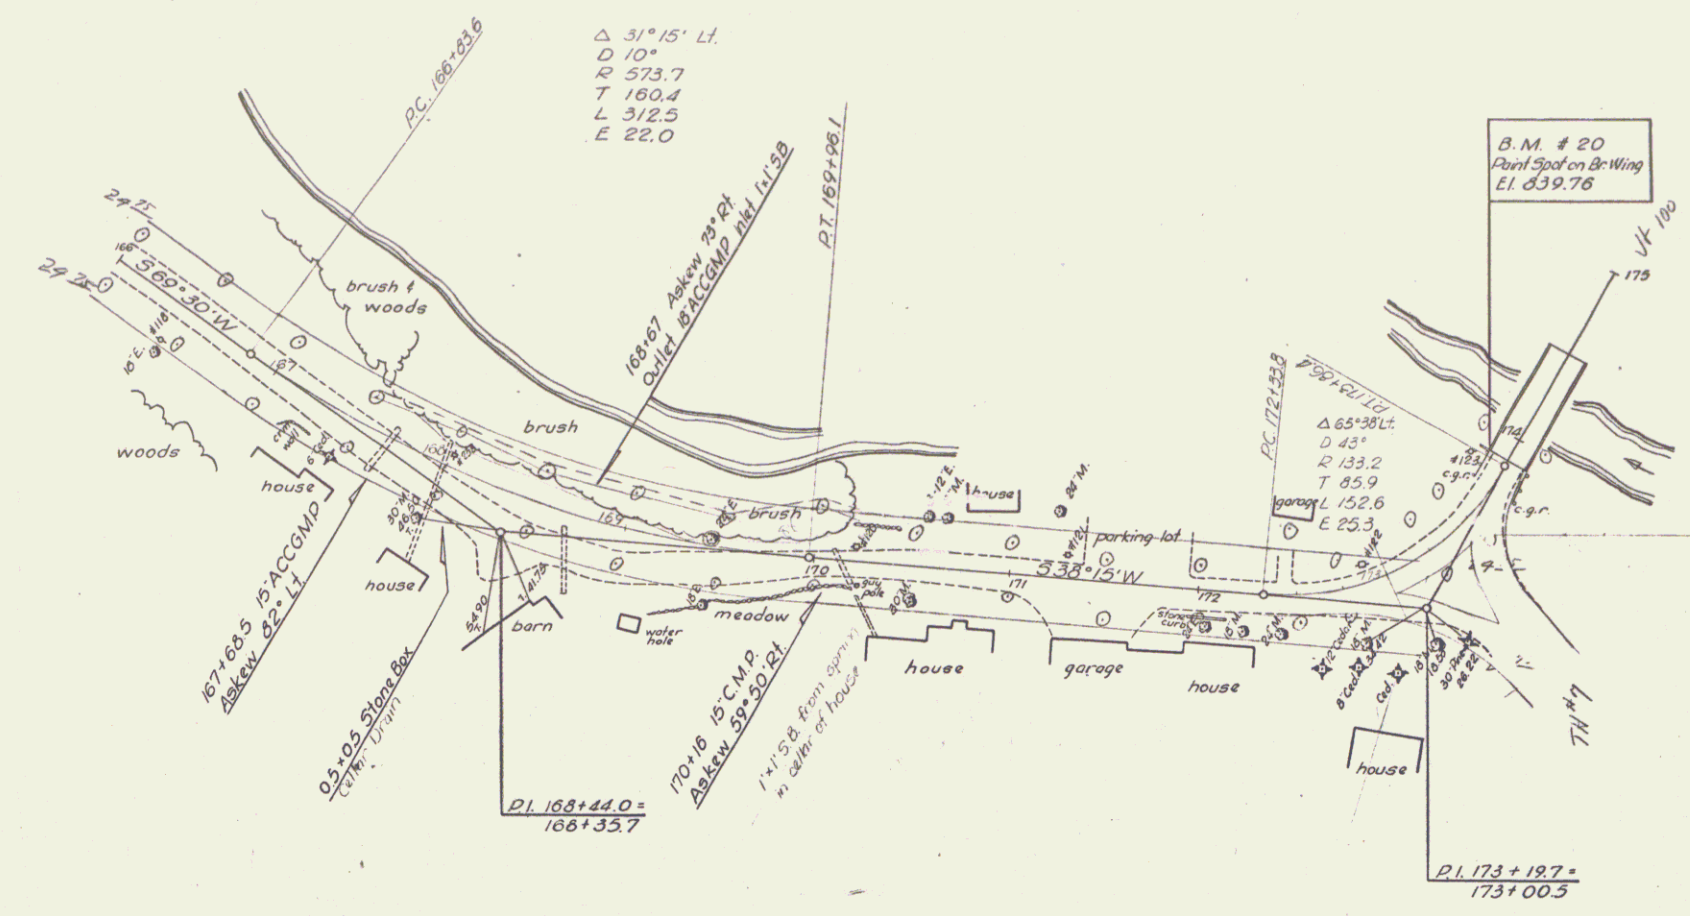

WARDSBORO
 PROJ. NO. 222(3)
 SHEET 13 OF 13