


Note: All borrow for this section shall be obtained as Channel Excavation, Item 15, from the river right 156+00 as approved by the Engineer.

Note: Ledge for Stone Fill, Item 69-J. — The contractor will be permitted to obtain material for Stone Fill from the ledge right 154+00 and on the river side, but will not be permitted to remove ledge back far enough to interfere with the roadway or to require guard rail to be erected.

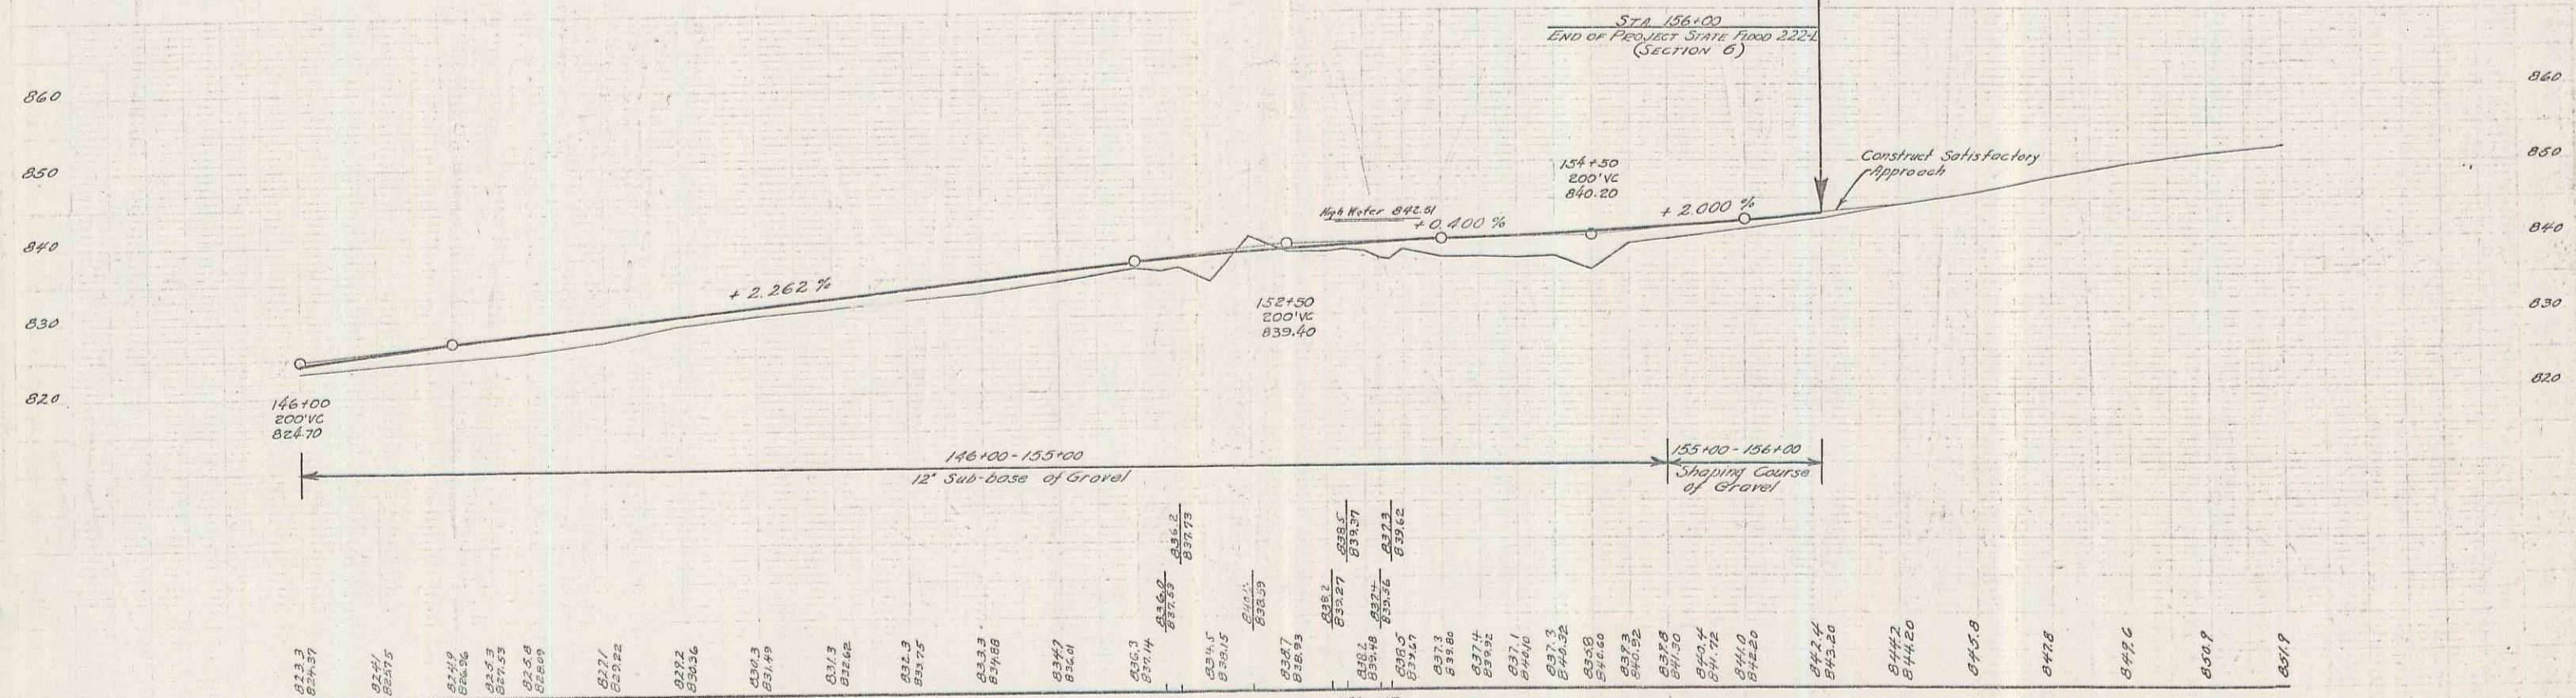

146 B.M. 13 S.I.R. 18' Hammer 13.5' L. Sta. 147+28 El. 826.45
 147 B.M. 14 S.I.R. 18' Paper 16' L. Sta. 151+03 El. 842.40
 Jamaica S.F. 222-L (Section 6) Sheet 12 of 17 Sheets