


STEEL GUIDE POSTS SPACED 16' ±
 LA 131+25
 RA 131+29+133+69
 130+90-133+14


CONSTRUCT DRIVE
 132+50
 131+0 54
 135+00 41

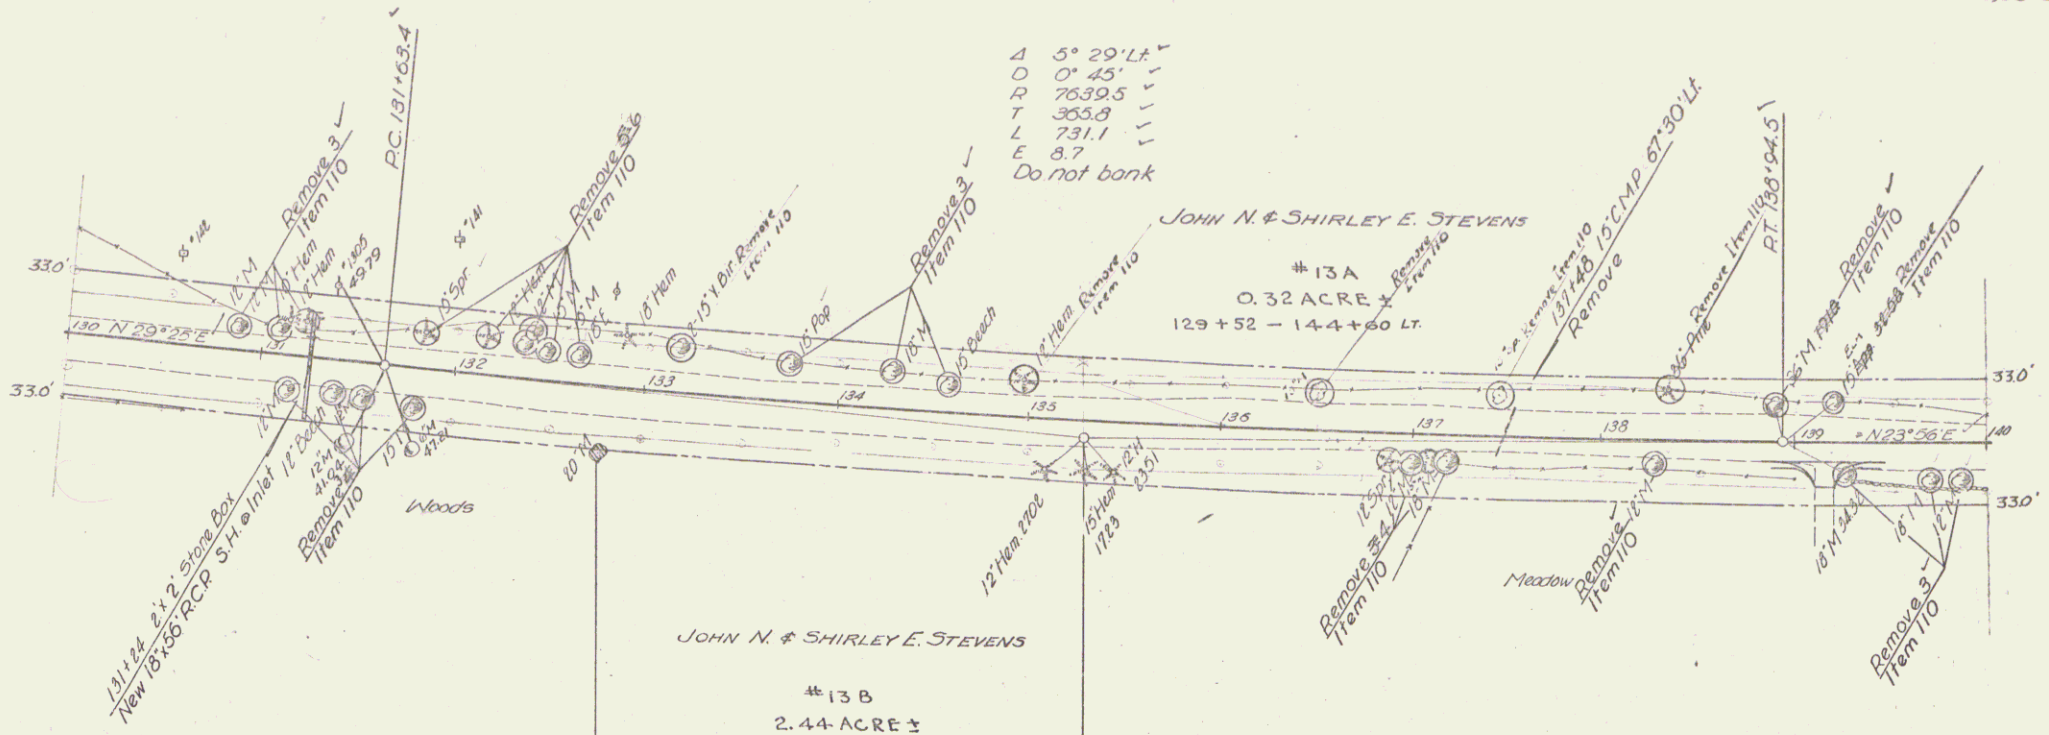

PARCEL	INSTR.	DATE	GRANTOR	GRANTEE	RECORDED	BOOK	PAGE	DATE	REMARKS
13 AB	WDOE	3-24-55	JOHN N. & SHIRLEY E. STEVENS	ST. OF VT.	LONDONDERRY	27	295	11-23-55	SEE ALSO SHEET 131

PLAN
 DATE
 DRAWN BY
 CHECKED BY
 TITLE

PROFILE
 DATE
 DRAWN BY
 CHECKED BY
 TITLE

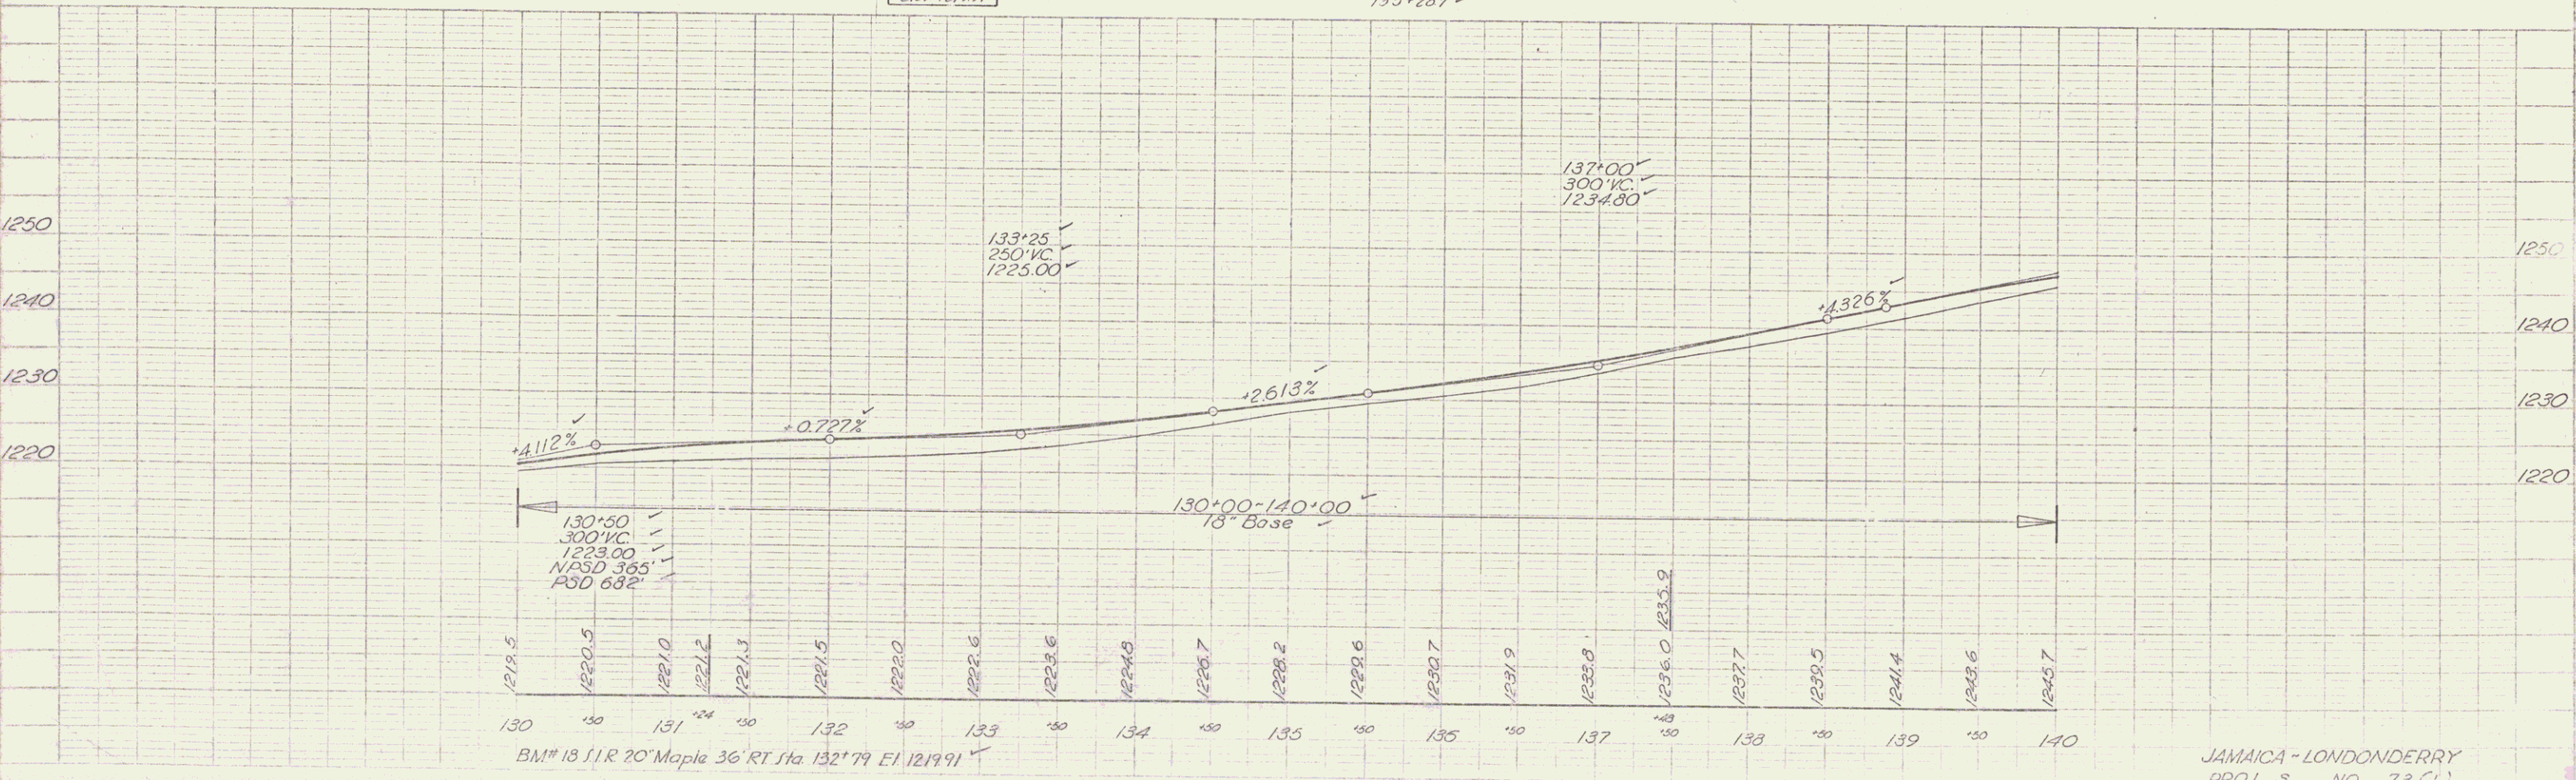

JAMAICA - LONDONDERRY
 PROJ. S. NO. 73 (1)
 Sheet 25 of 131