



WESTERN-MARTIN INC. 11-25
 PL/VI
 WESTERN-MARTIN INC. 11-25
 WESTERN-MARTIN INC. 11-25

WESTERN-MARTIN INC. 11-25
 WESTERN-MARTIN INC. 11-25
 WESTERN-MARTIN INC. 11-25

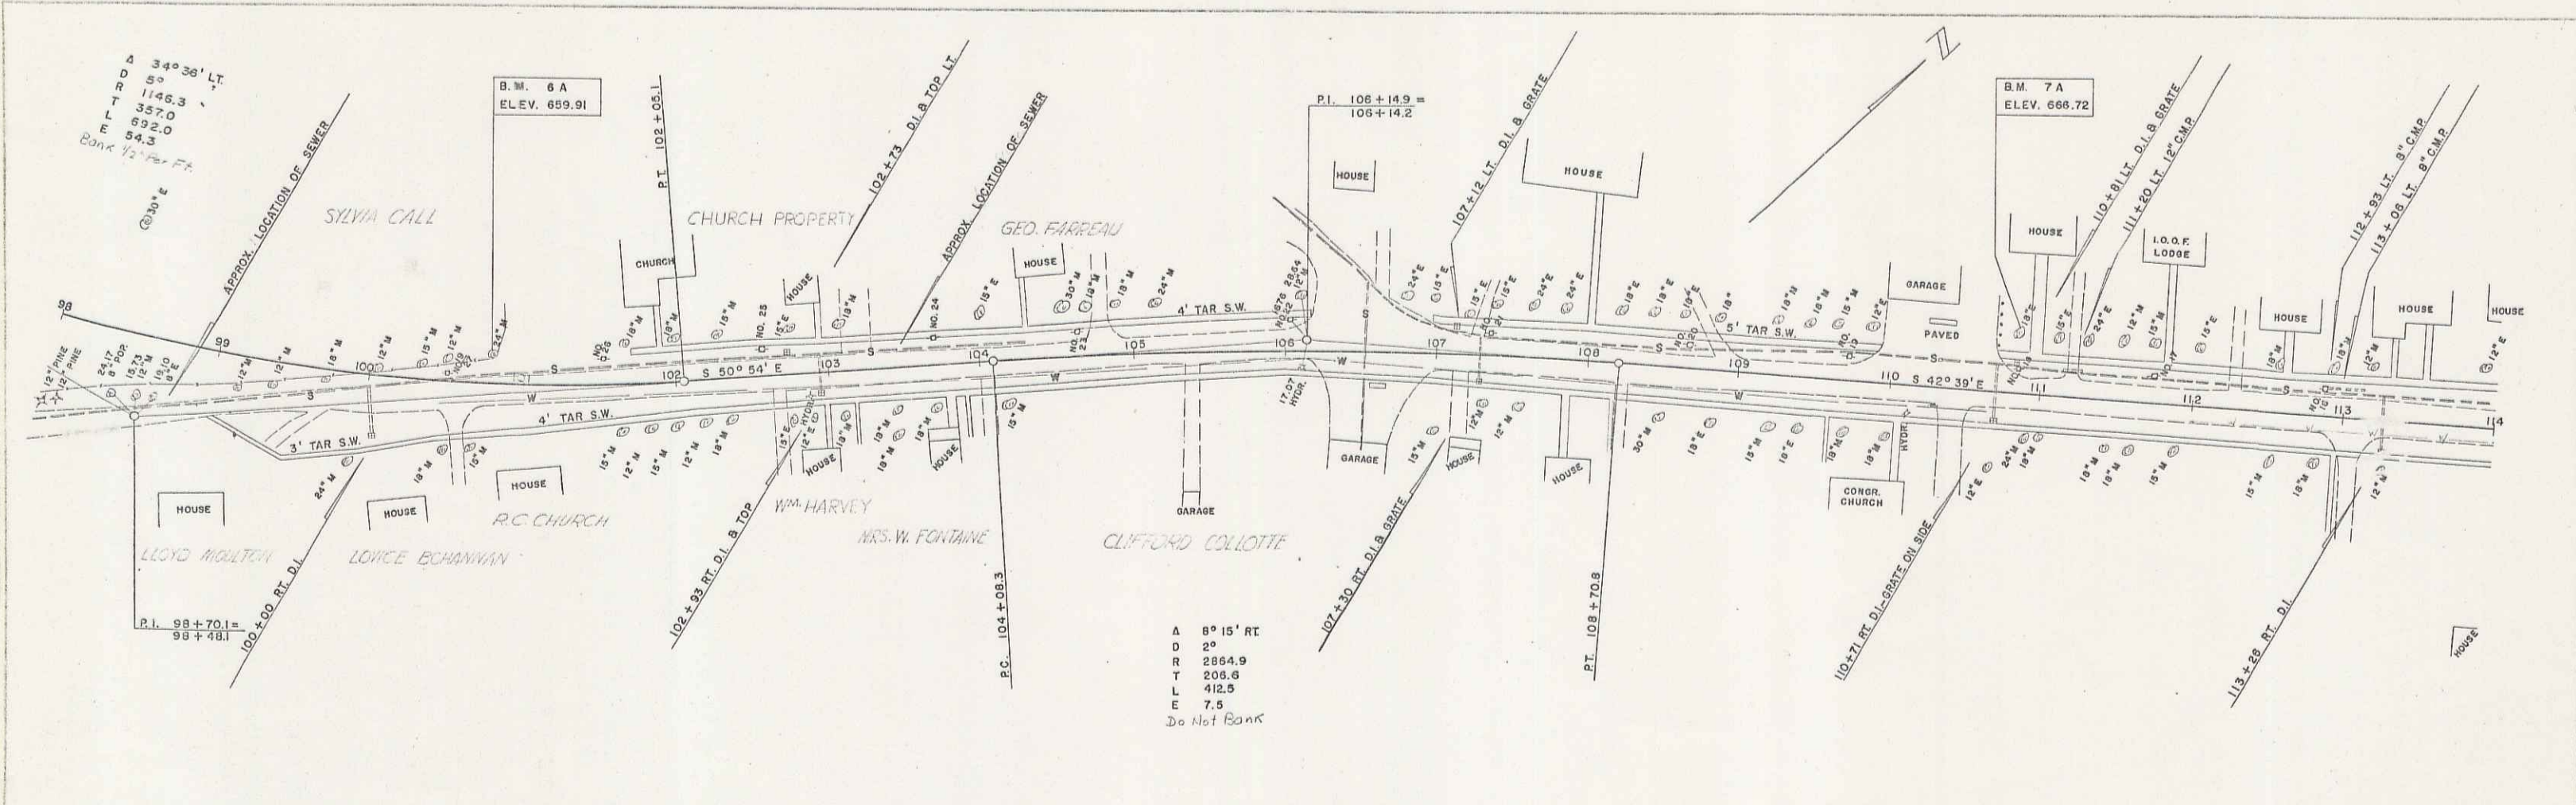

A 8° 15' RT
 D 20
 R 2854.9
 T 205.6
 L 412.5
 E 7.5
 Do Not Bank

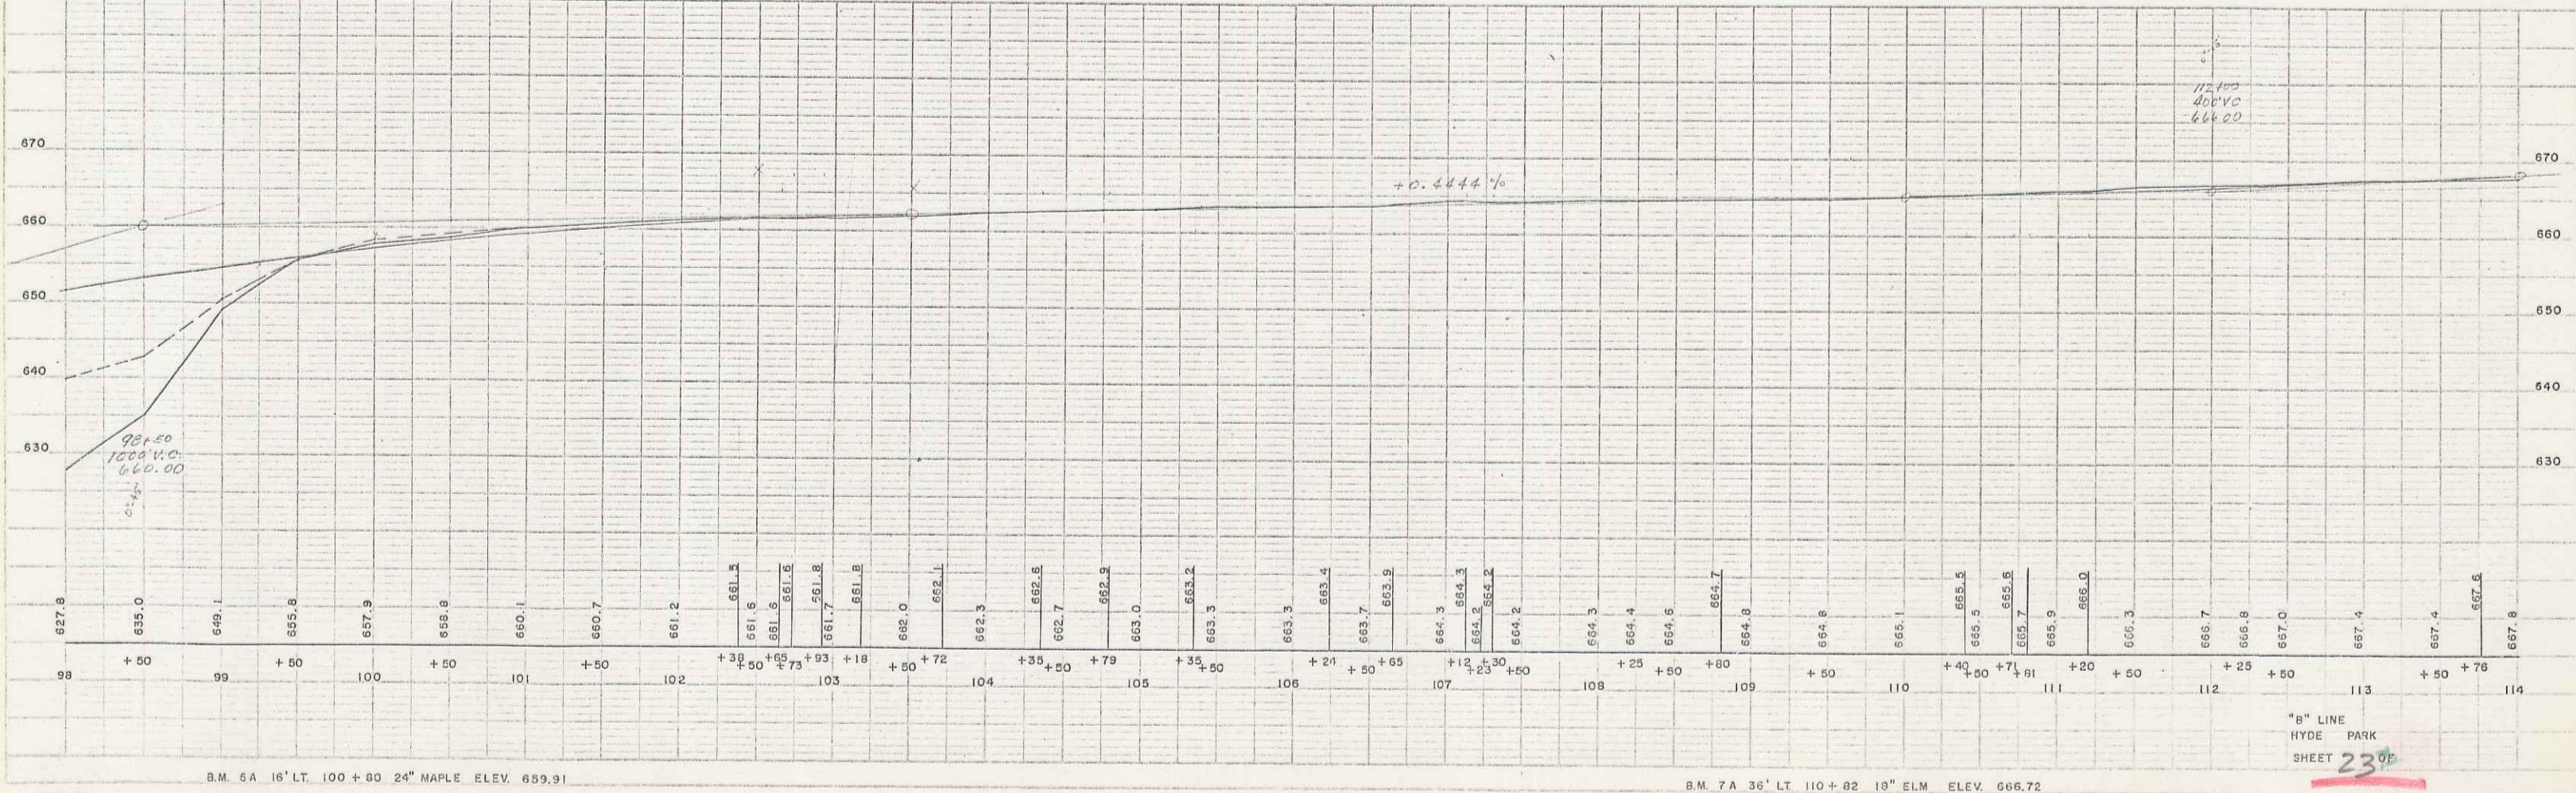

B.M. 5A 16' LT. 100+60.24" MAPLE ELEV. 659.91

B.M. 7A 36' LT. 110+82.19" ELM ELEV. 666.72

"B" LINE
 HYDE PARK
 SHEET 23

14