
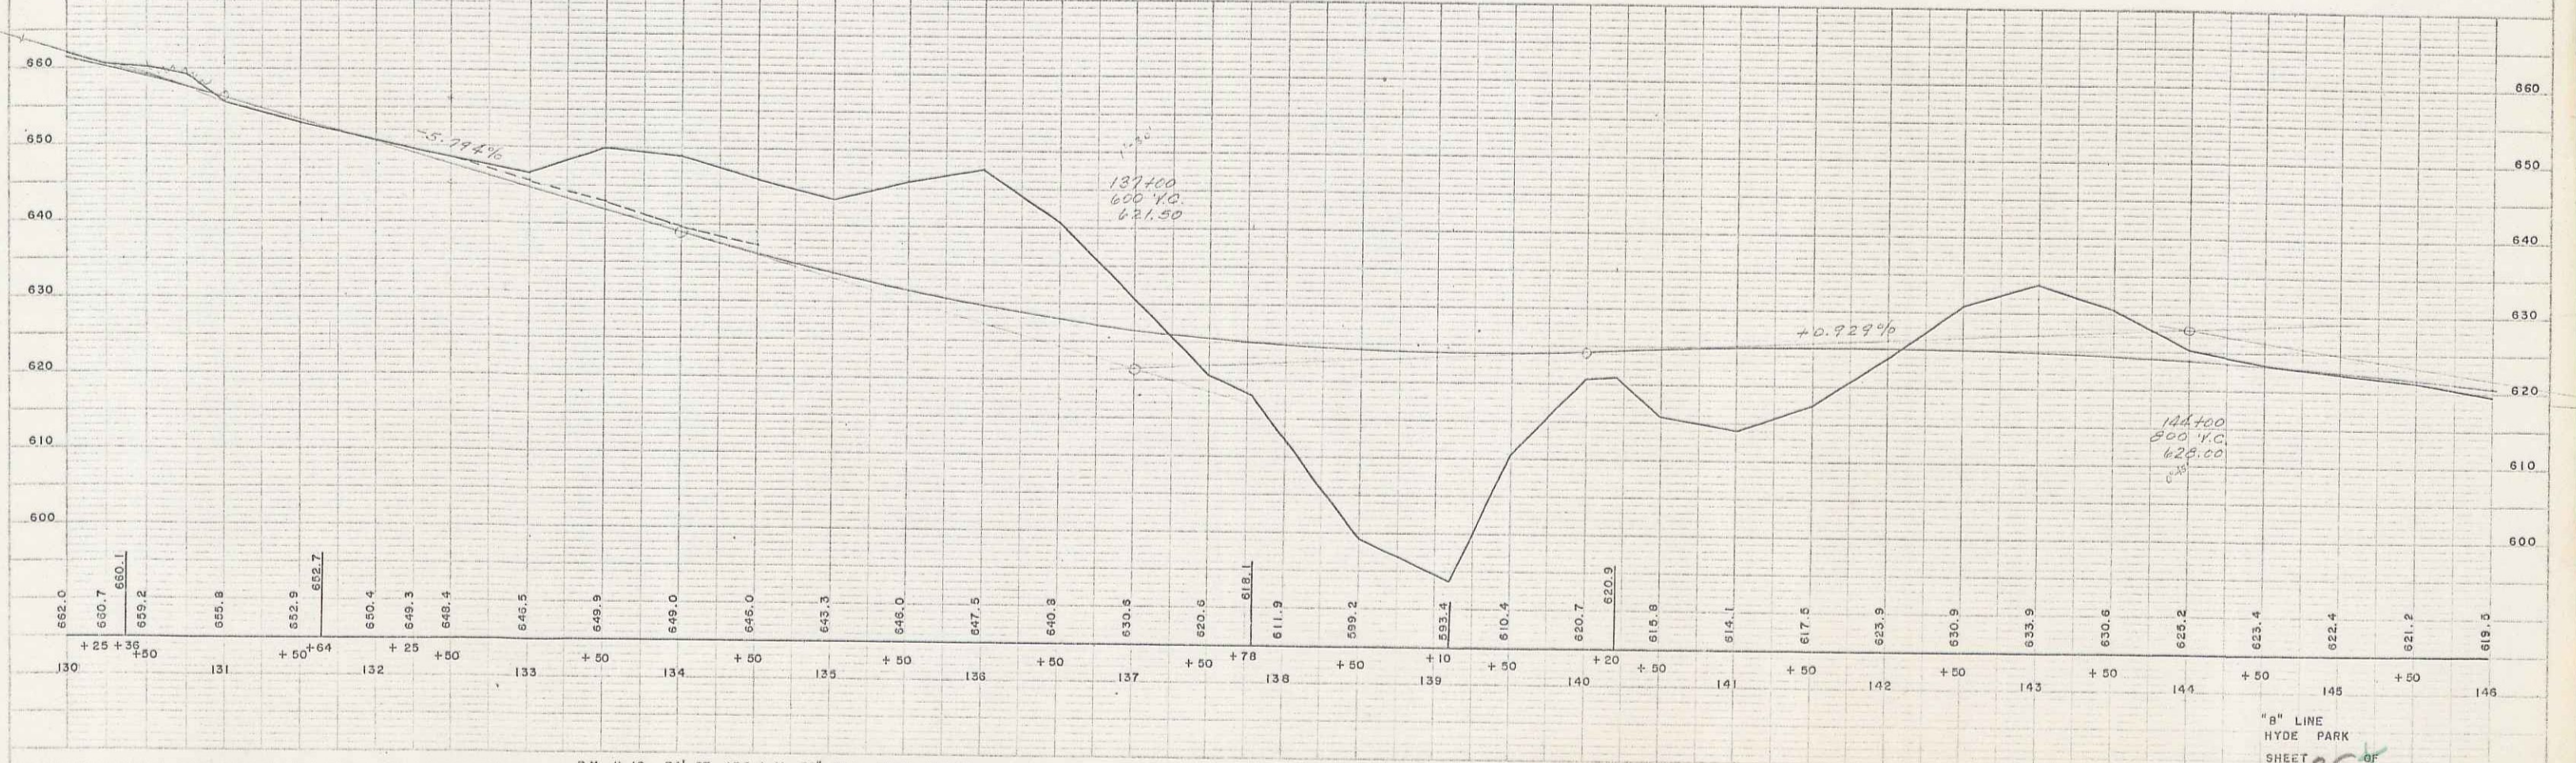


PLAN
 SPALLING 11-54
 WESTER-MARTIN INC. 1-55

DELAND
 WESTER-MARTIN INC. 1-55

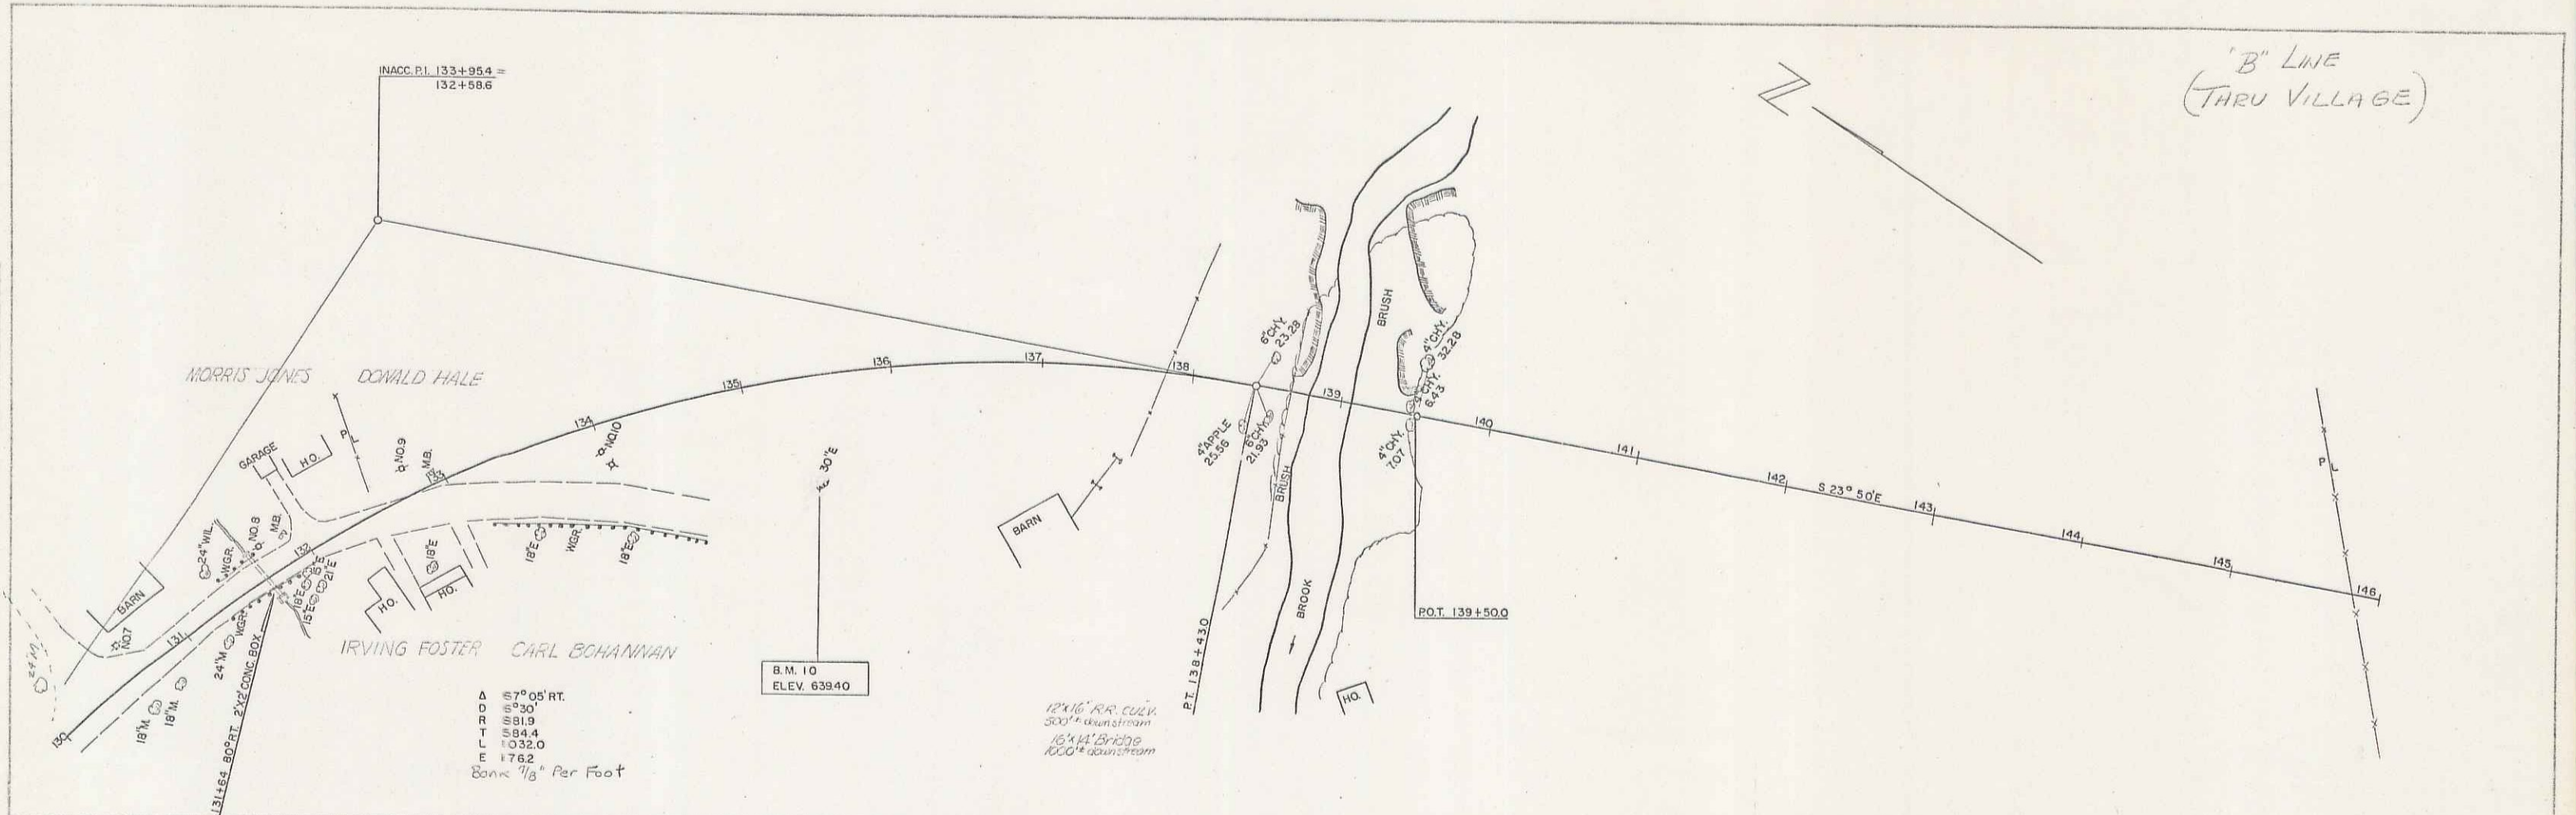

B.M. # 10 74' RT. 135 + 41 30" ELM. ELEV. 639.40

"B" LINE
 HYDE PARK
 SHEET 25

16