
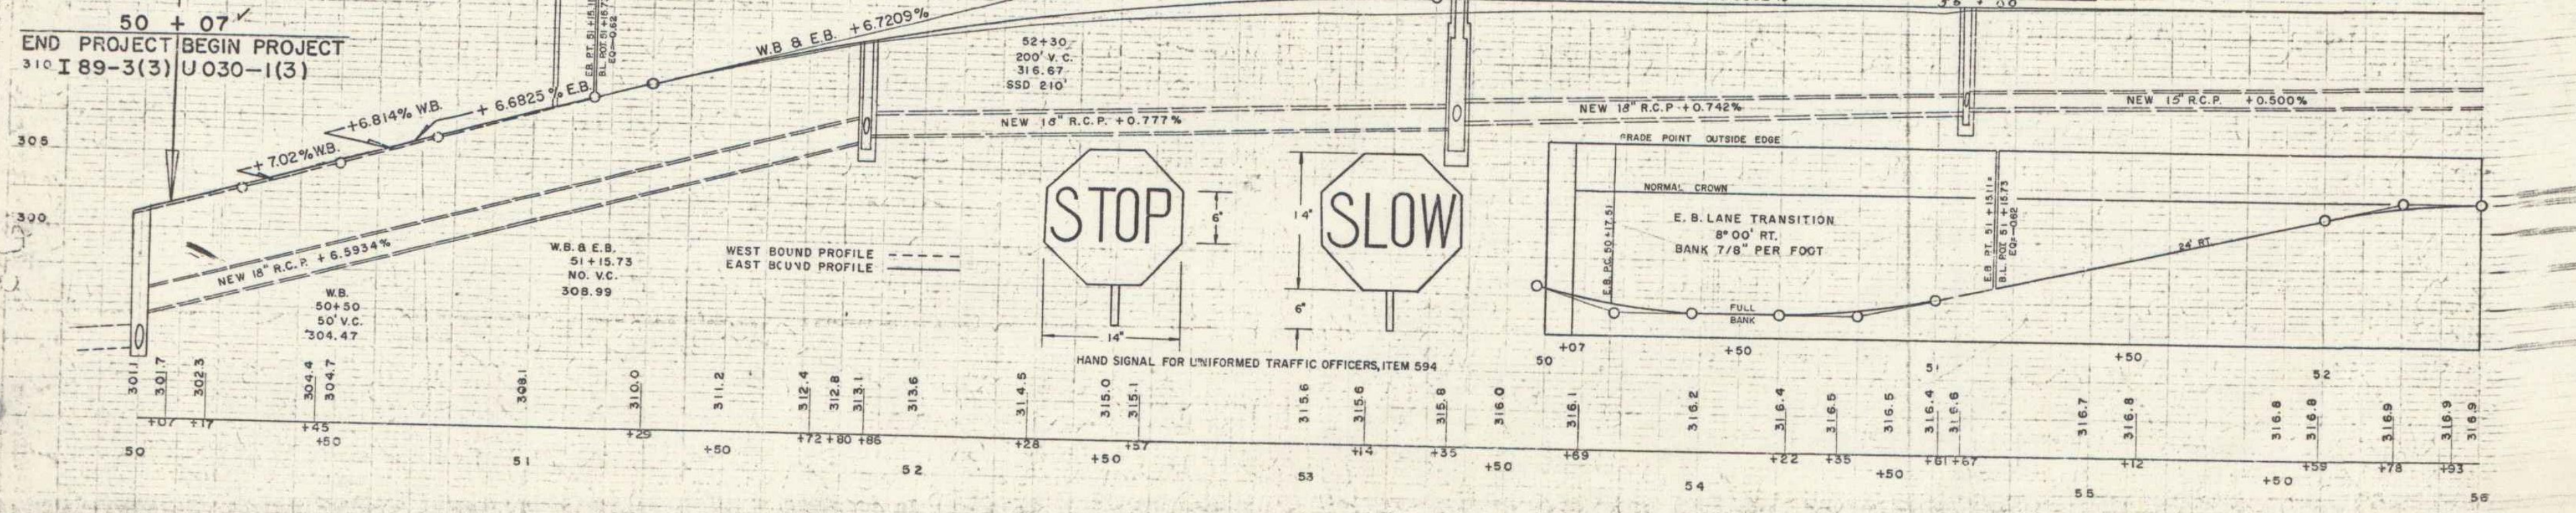


WESTER-MARTIN INC. 6-27

WESTER-MARTIN INC. 6-27

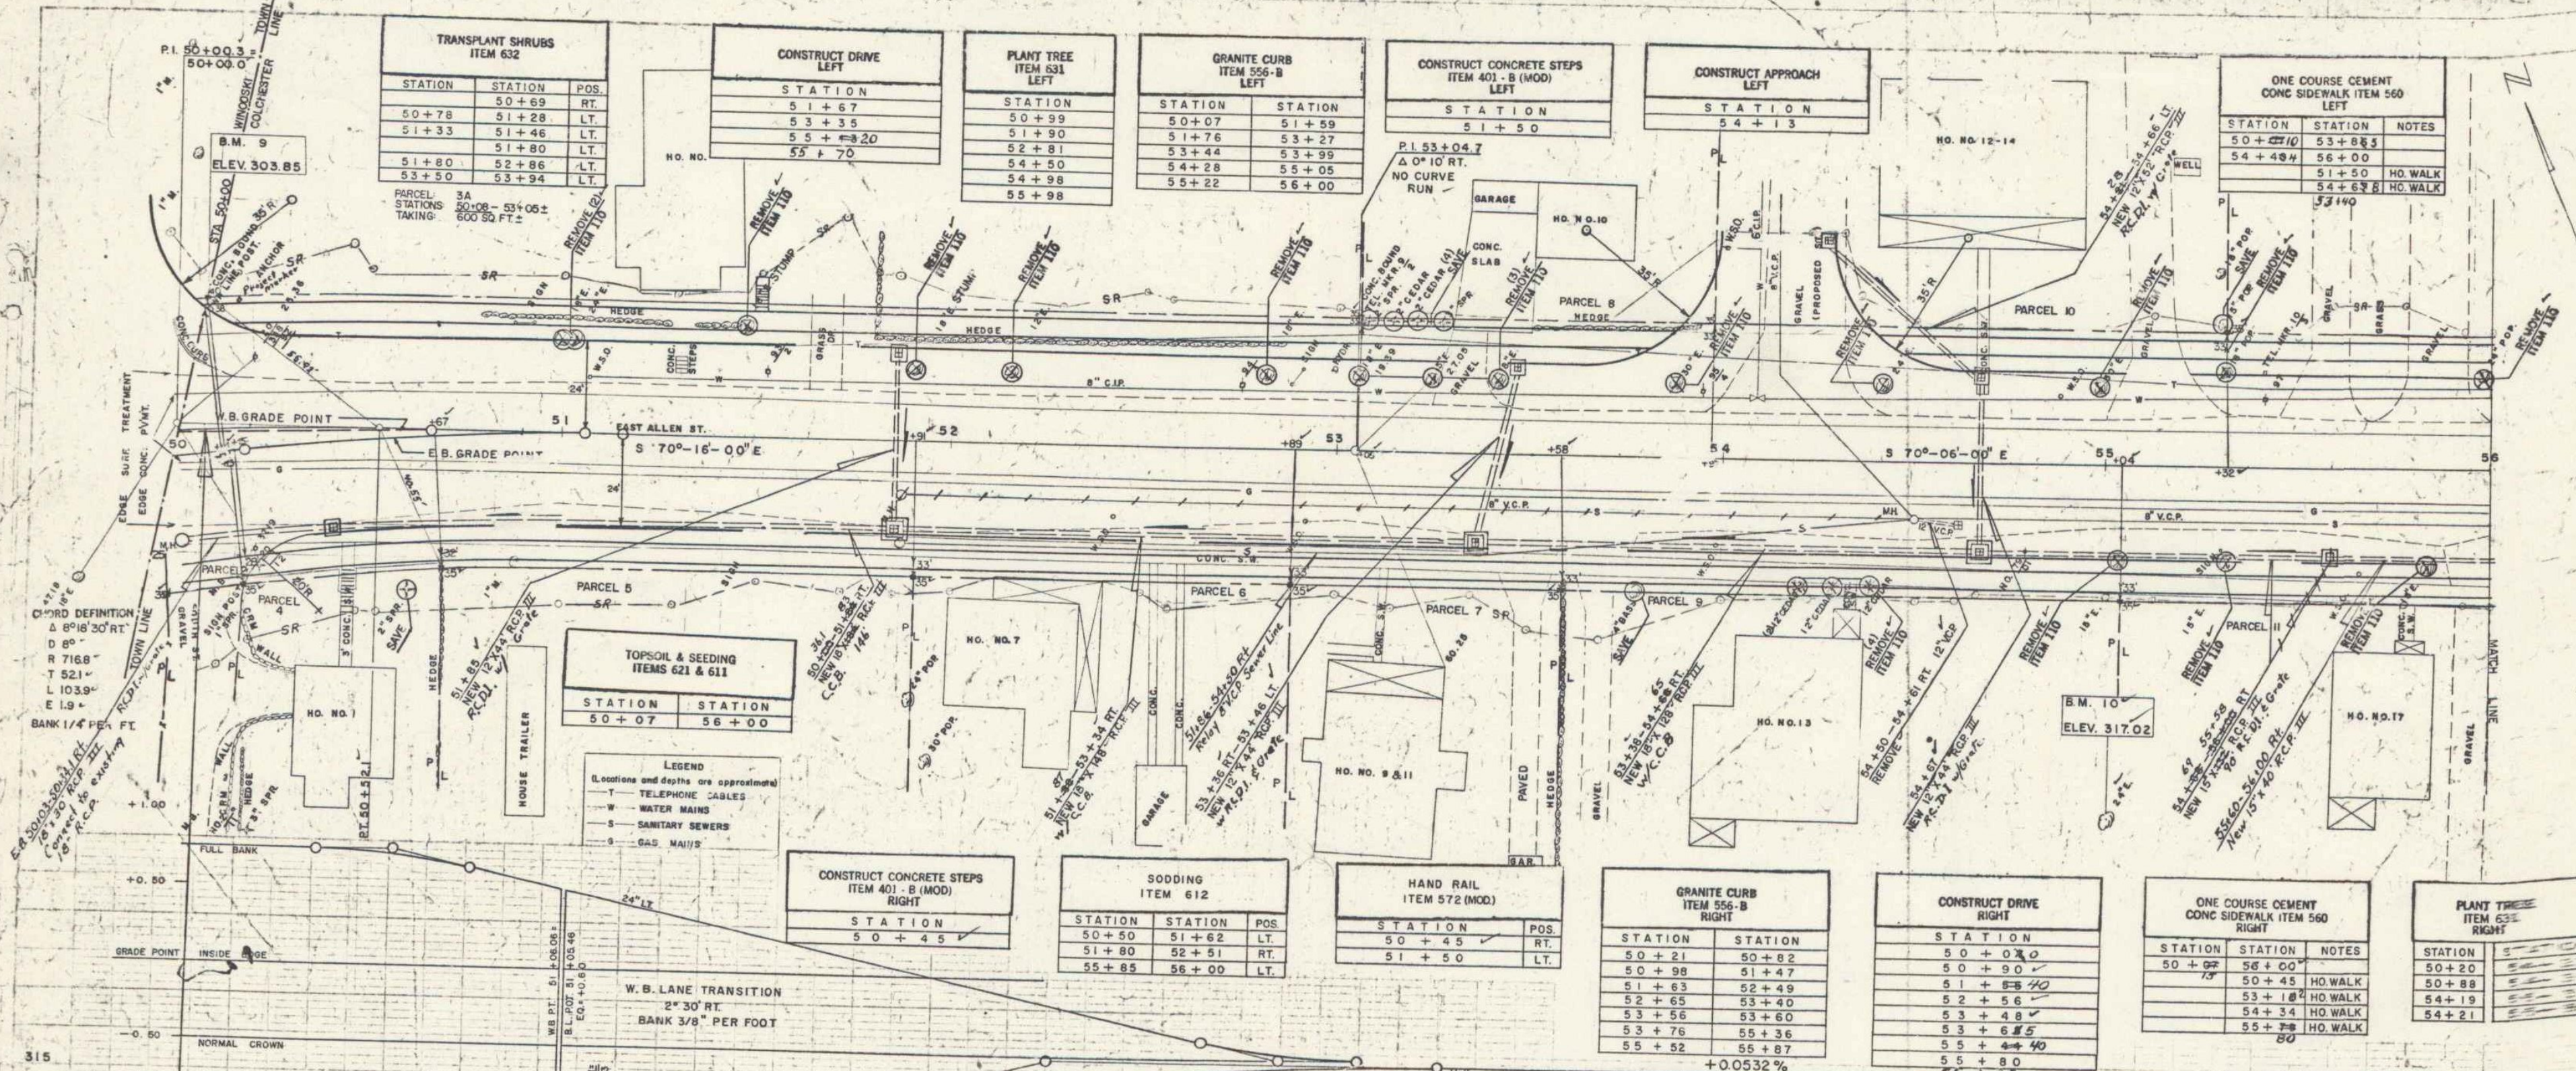

END PROJECT BEGIN PROJECT
 310 I 89-3(3) U 030-1(3)

WEST BOUND PROFILE
 EAST BOUND PROFILE

COLCHESTER-ESSEX U 030-1
 SHEET 20 OF 217

B.M. 9 SPOT ON TOP OF IRON PIN SET IN CONC. TOWN LINE PO, 34.5' LT. STA. 50+07

8" 10' R. 24' ELM 93' RT. STA. 51 ELEV. 317.02