

CONSTRUCT ISLAND APPROACH LINE NO2 LEFT	
STATION	STATION
0+30	0+86

INACC. PI. 152+31.8= 151+53.0


DEMOLITION & REMOVAL OF BUILDING ITEM 586 LEFT		
BLDG. NO.	STATION	POS.
2	152+90	LT.

REMOVAL & DISPOSAL OF PRESENT GUARD RAIL ITEM 520 RIGHT APPROACH LINE NO2	
STATION	STATION
0+87	0+96

CONSTRUCT DRIVE LEFT	
STATION	STATION
154+08.10	155+87.90
155+87.90	157+55
156+44.50	157+73

ONE COURSE CEMENT CONCRETE SIDEWALK ITEM 560 LEFT	
STATION	STATION
153+48.7	158+00
157+28	157+28 HWALK

B.M. 24 ELEV. 330.45

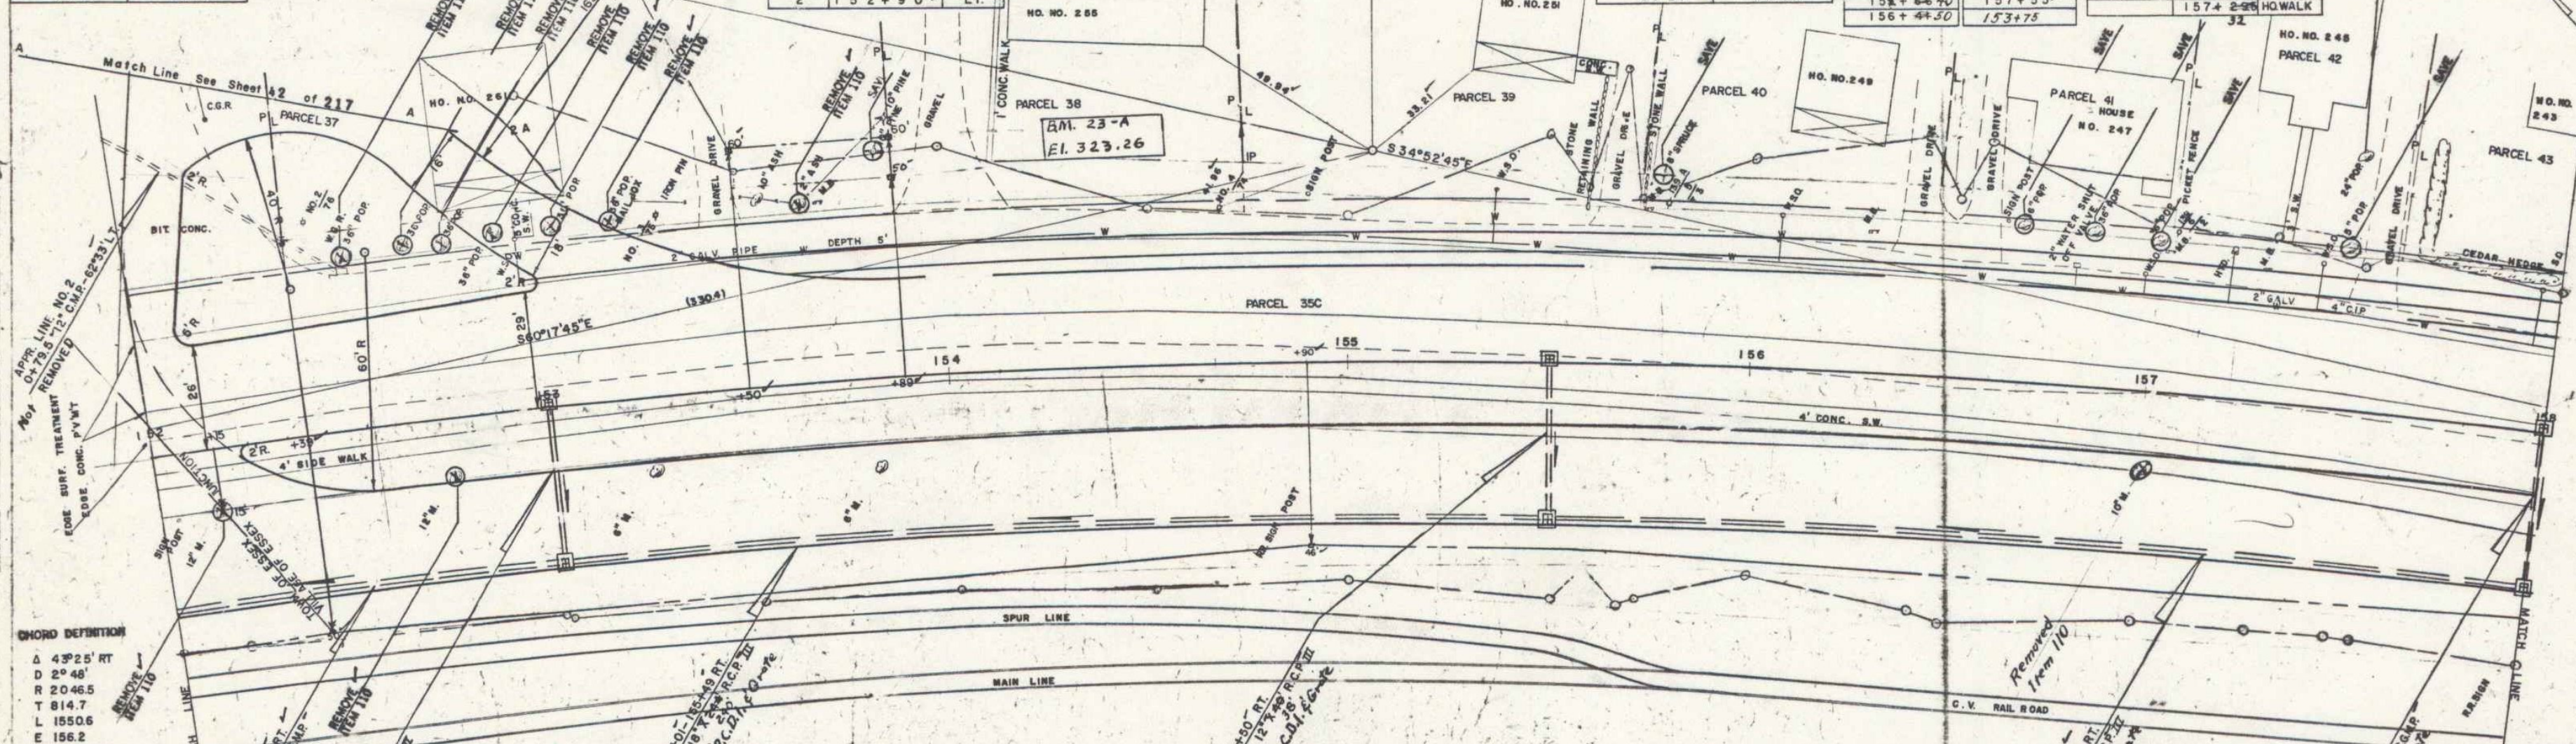

CHORD DEFINITION
 Δ 43°25' RT
 D 2°48'
 R 2046.5
 T 814.7
 L 1550.6
 E 156.2
 BANK 3/8 PER FT.

GRANITE CURB ITEM 556-B		
STATION	STATION	POS.
152+00	158+00	RT.
154+12	155+58	LT.
155+75	156+32	LT.
156+66	157+47	LT.
157+64	158+00	LT.
APPROACH LINE NO2 (ISLAND)		
0+30	0+49	RT.
0+50	0+72	RT.



GRANITE SLOPE EDGING MEDIAN (C & RT.) ITEM 556-A		
STATION	STATION	POS.
152+22	158+00	RT.
APPROACH LINE NO2 (ISLAND)		
0+48.26	0+86.5	RT.
0+72	0+86	RT.
0+54	0+88	RT.

CONSTRUCT MEDIAN RIGHT	
STATION	STATION
152+22	158+00

THREE CABLE GUARD RAIL WITH STEEL POSTS ITEM 543 RIGHT		
STATION	STATION	NOTES
153+23	158+00	
0+88	0+88	APPR NO2
0+85		

STONE FILL FOR SLOPE PROTECTION ITEM 522 RIGHT	
STATION	STATION
153+00	156+00
156+50	158+00

TOPSOIL & SEEDING ITEMS 621 & 611			
STATION	STATION	NOTES	POS.
152+00	158+00		
0+00	0+98	APPR NO2	RT.

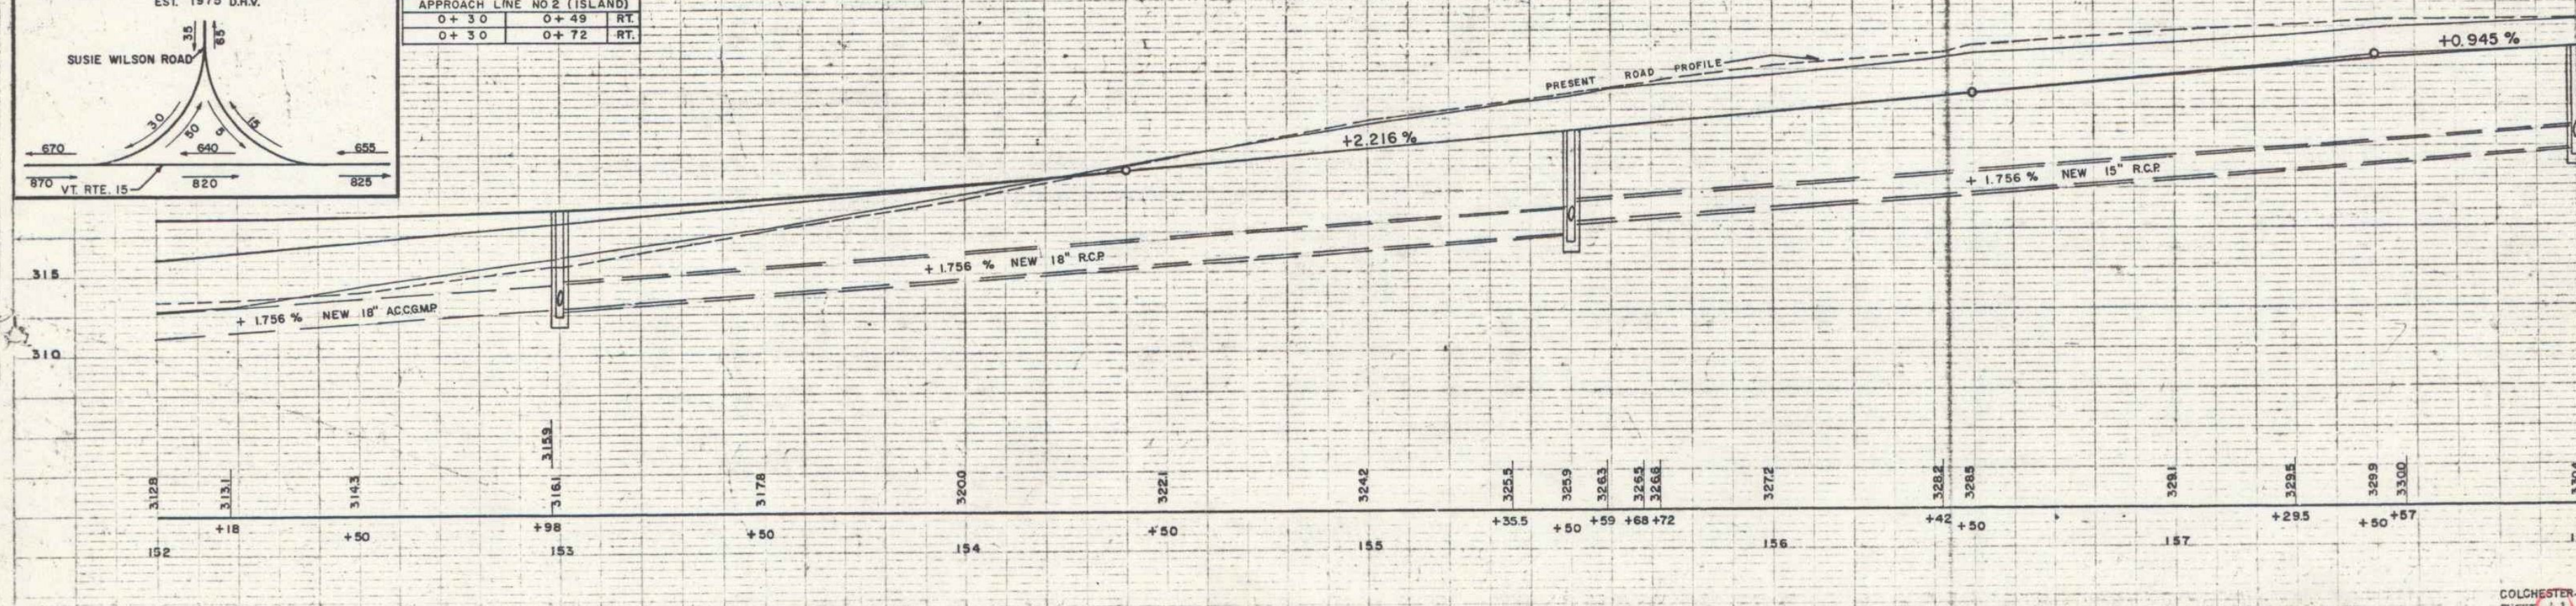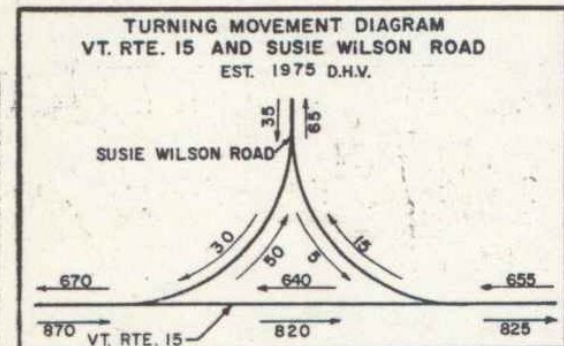

B.M. 23-A Bottom S.W. Cor. Retaining Wall 53' Lt. Sta. 154+13.3 E.L. 323.26

B.M. 24 S.I.R. 24\"/>