
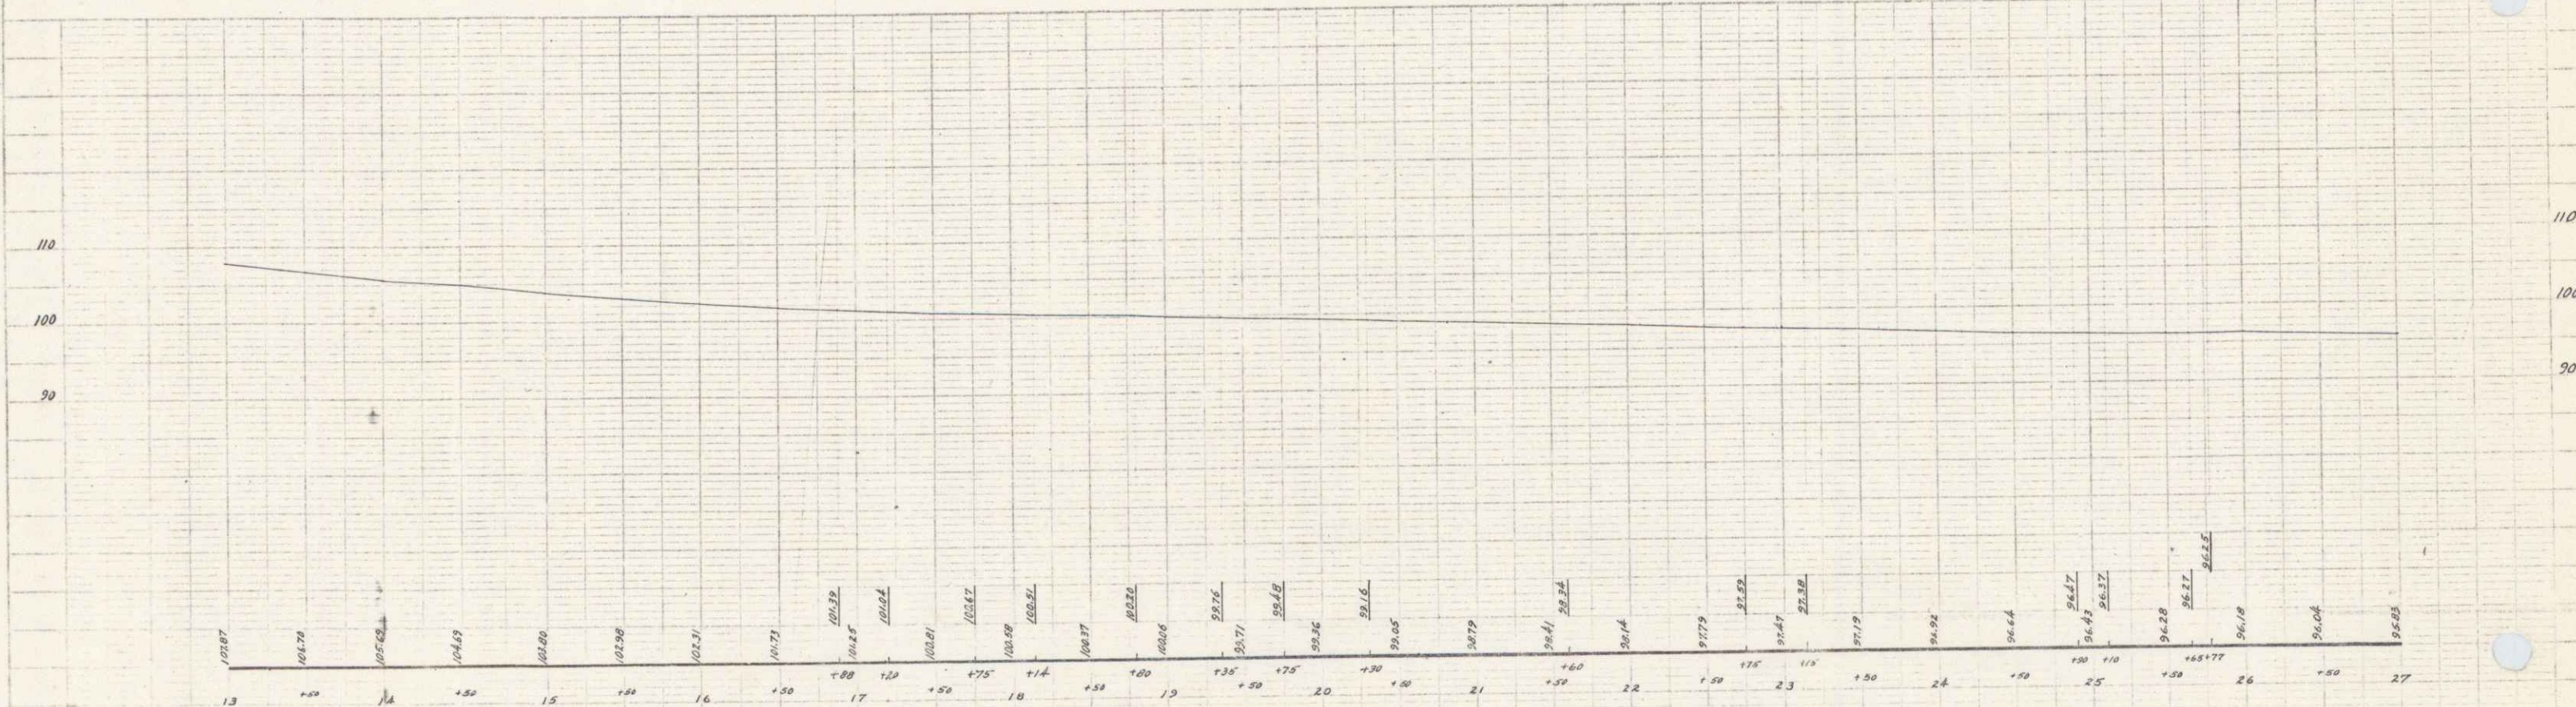


PLAN
 DATE FROM
 DATE TO
 DRAWN
 CHECKED
 APPROVED
 2 1/4" = 100' 0"
 CONE
 49445

PLAN
 DATE FROM
 DATE TO
 DRAWN
 CHECKED
 APPROVED
 2 1/4" = 100' 0"
 CONE
 49445

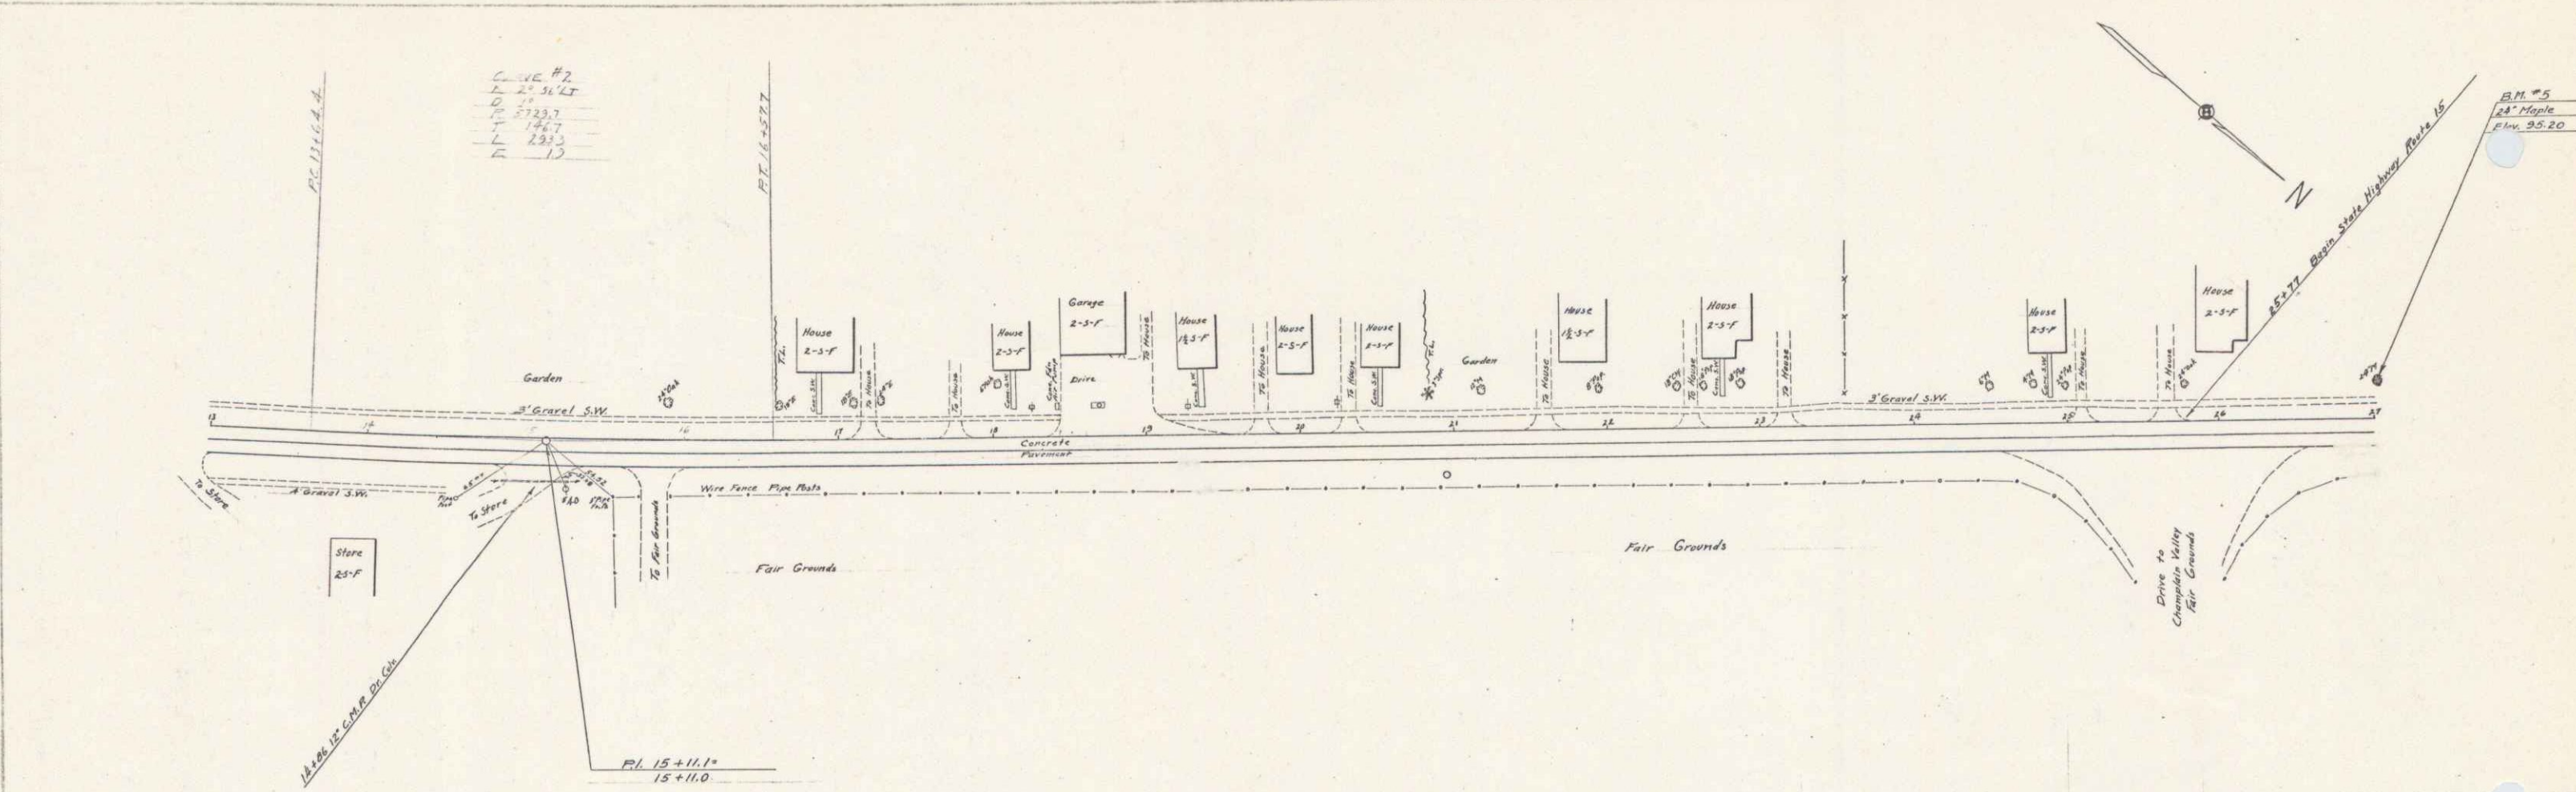

B.M. #1 SPOT ON CONC. FDN. AMCO GAS PUMP 15 FT. LT. OF STA. 18+63 ELEV. 100.87
 B.M. #5 SPIKE IN ROOT OF 24" MAPLE 22 FT. LT. OF STA. 27+00 ELEV. 95.20

E-5EX WPH 11 P
 4 2

2A 3