
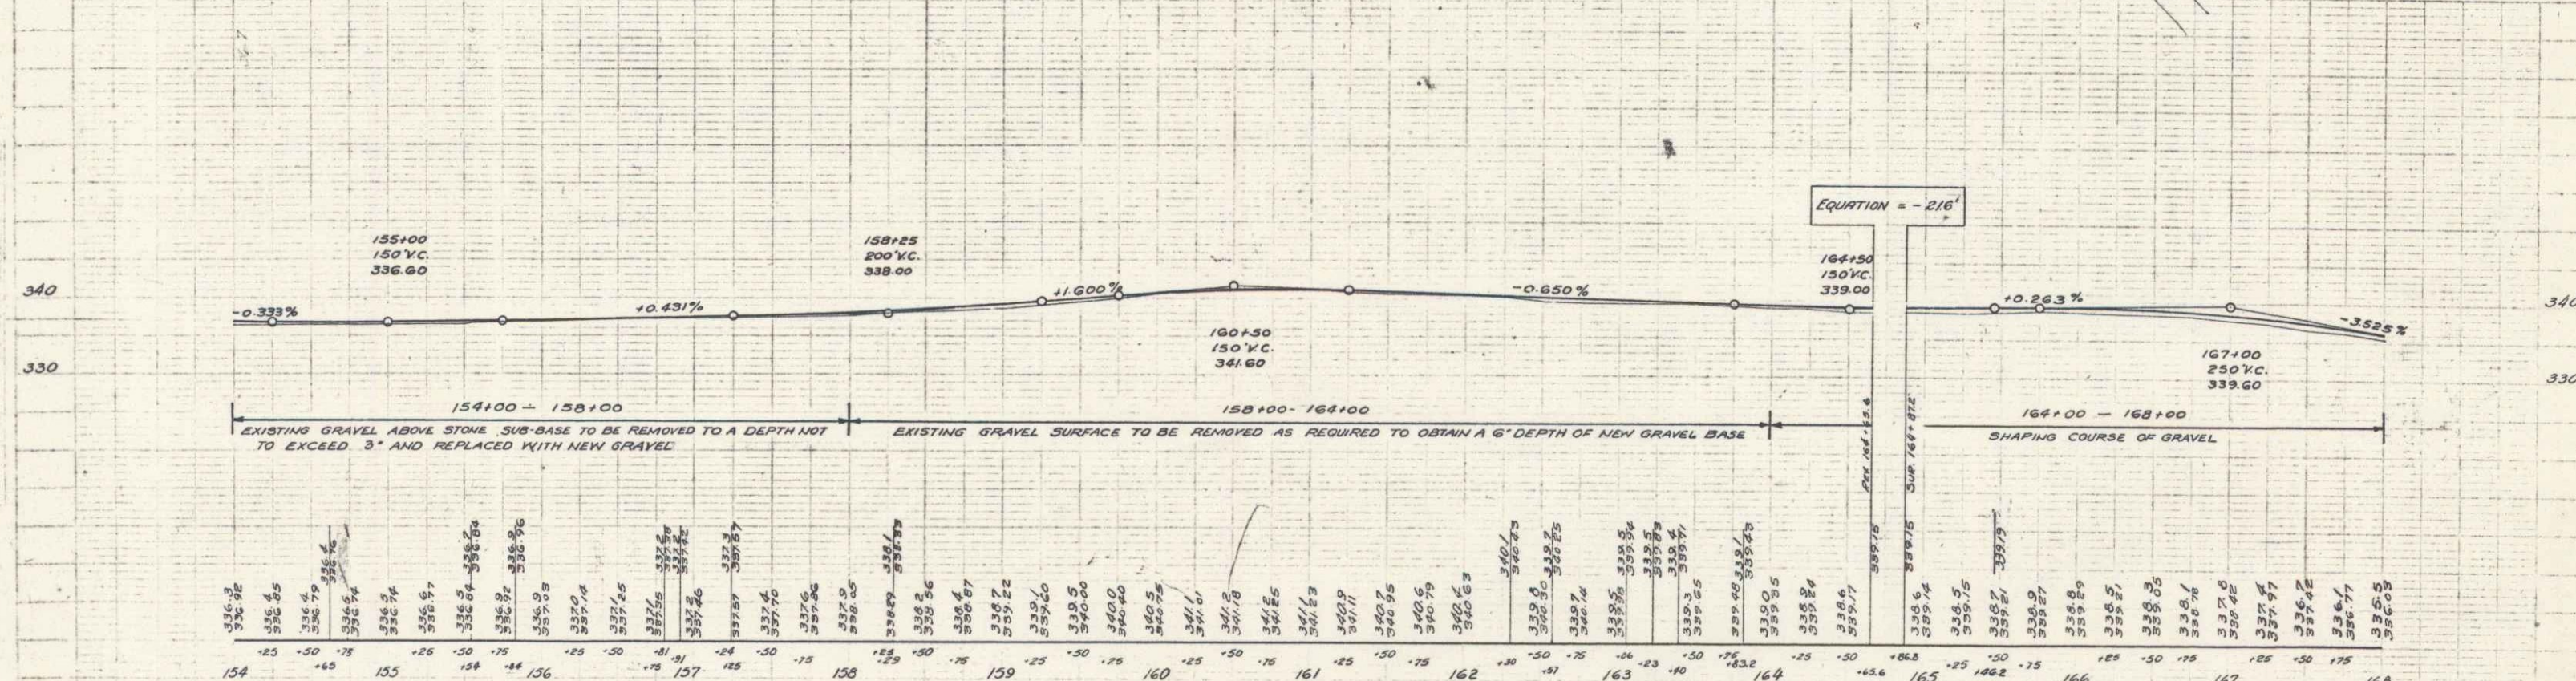


FED. ROAD DIST. NO.	STATE	N.R.H. PROJ. NO.	CAL. SHEET NO.	TOTAL SHEETS
380	VT	1933	12	62

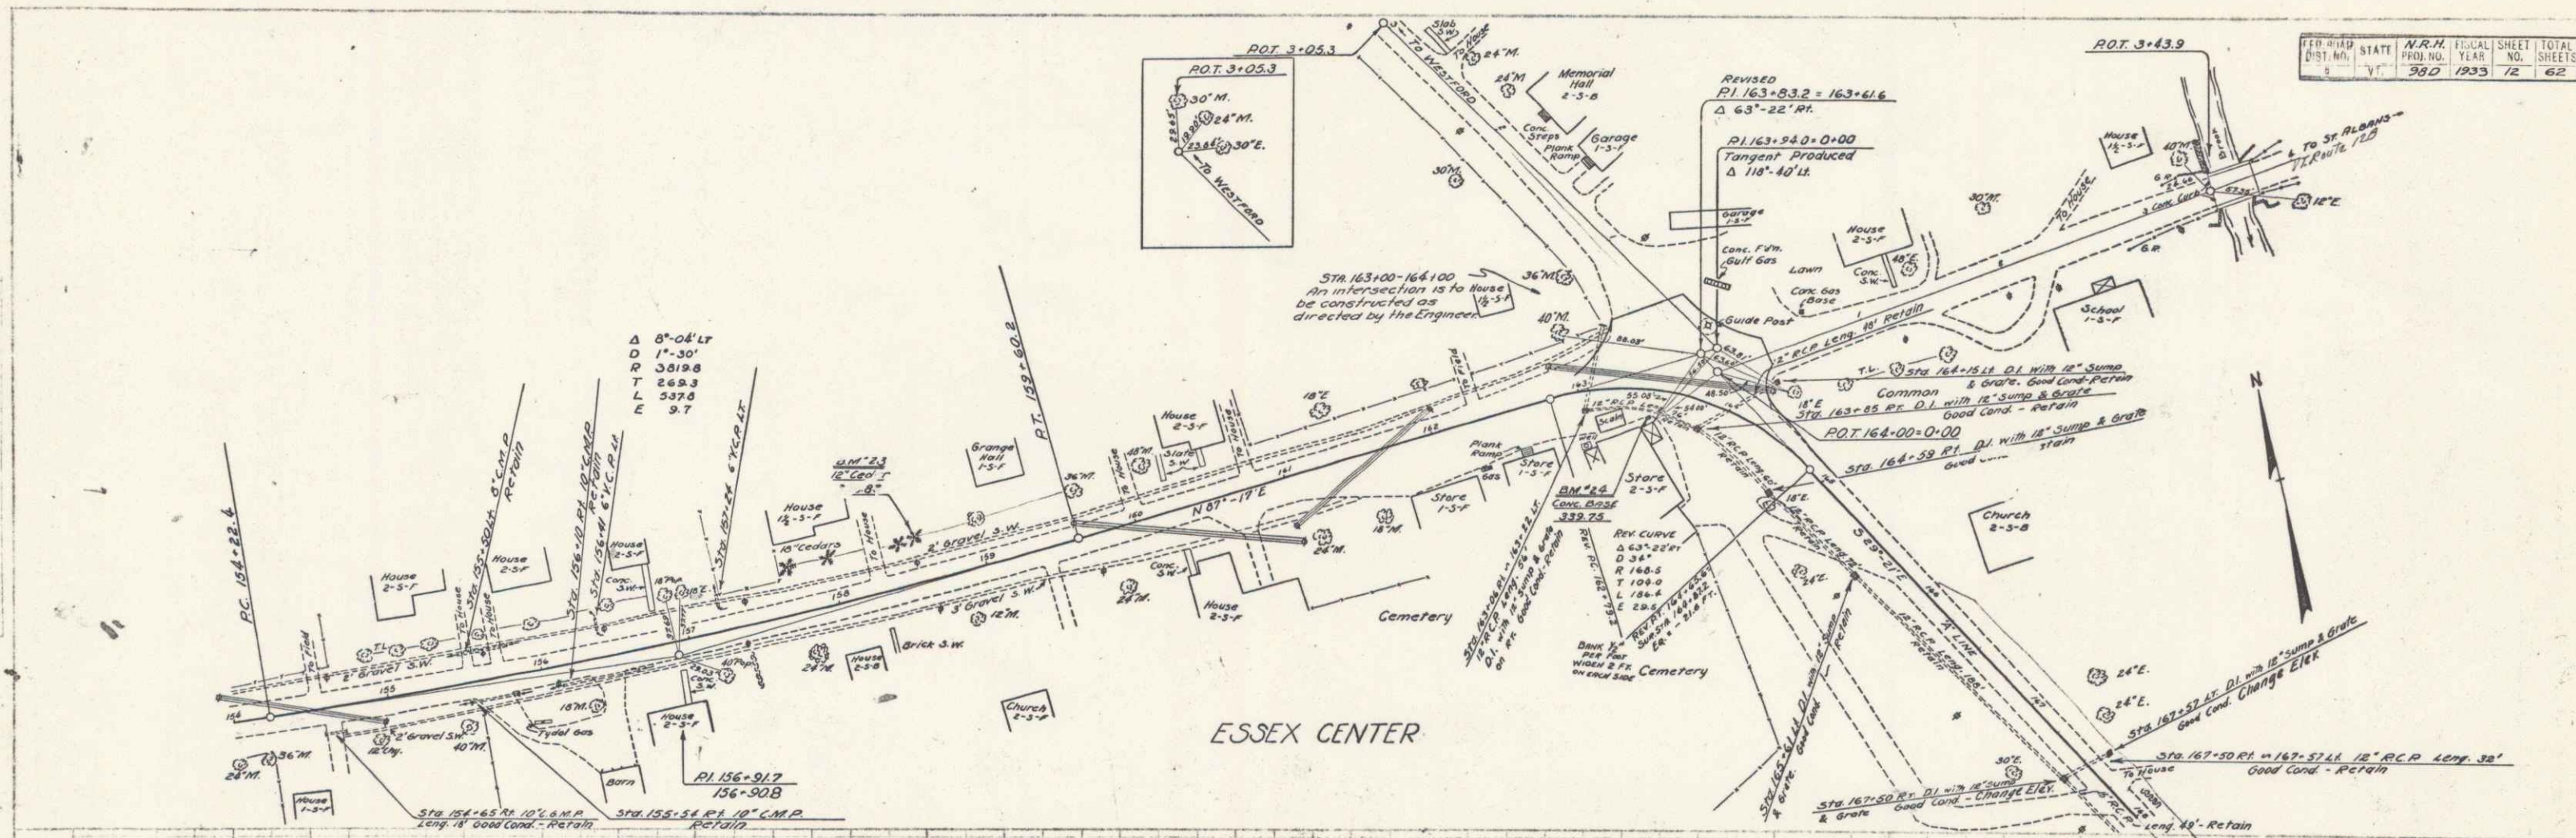

B.M. #23 SPIKE IN ROOT OF 12' CEDAR 25' LT. OF STA. 158+59 ELEV. 338.83
 B.M. #24 CONC. FDN. TEXACO GAS PUMP 20' RT. OF STA. 163+50 ELEV. 339.75

SERIES N.R.H. No. 980
 SHEET 12 OF 62