

INDEX OF SHEETS

STATE OF VERMONT DEPARTMENT OF HIGHWAYS


PROPOSED IMPROVEMENT

BETTERMENT PROJECT

TOWN OF ESSEX COUNTY OF CHITTENDEN VT. ROUTE 15 CAMBRIDGE-ESSEX JCT. ROAD

BEGINNING AT A POINT APPROXIMATELY 0.7 OF A MILE WESTERLY OF THE ESSEX-JERICHO TOWN LINE AND EXTENDING WESTERLY 0.208 OF A MILE

LENGTH OF ROADWAY 1,219.11 FEET 0.23 MILES LENGTH OF BRIDGE 79.01 FEET 0.015 MILES LENGTH OF PROJECT 1,298.12 FEET 0.246 MILES

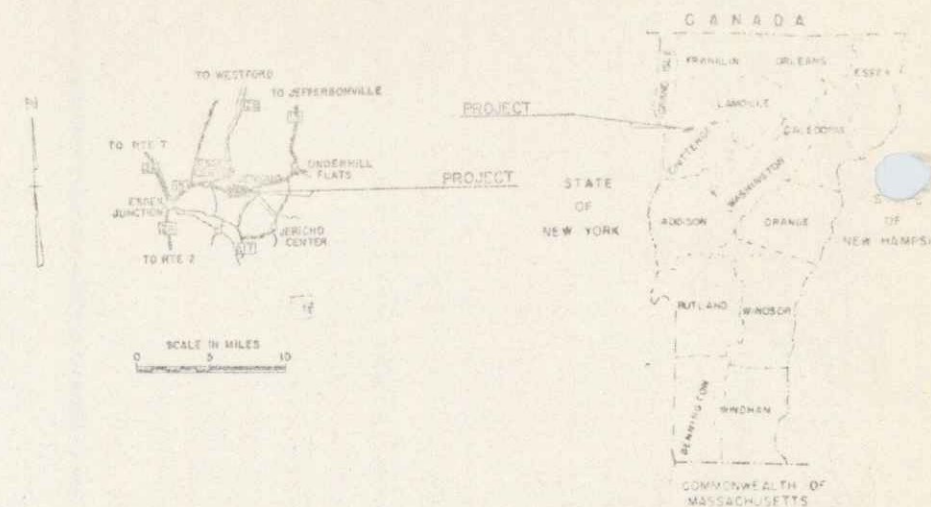

RIGHT-OF-WAY DIVISION TOWN FILE PERMITAL Form of V-15 (To Be Returned To R.O.W. Division)

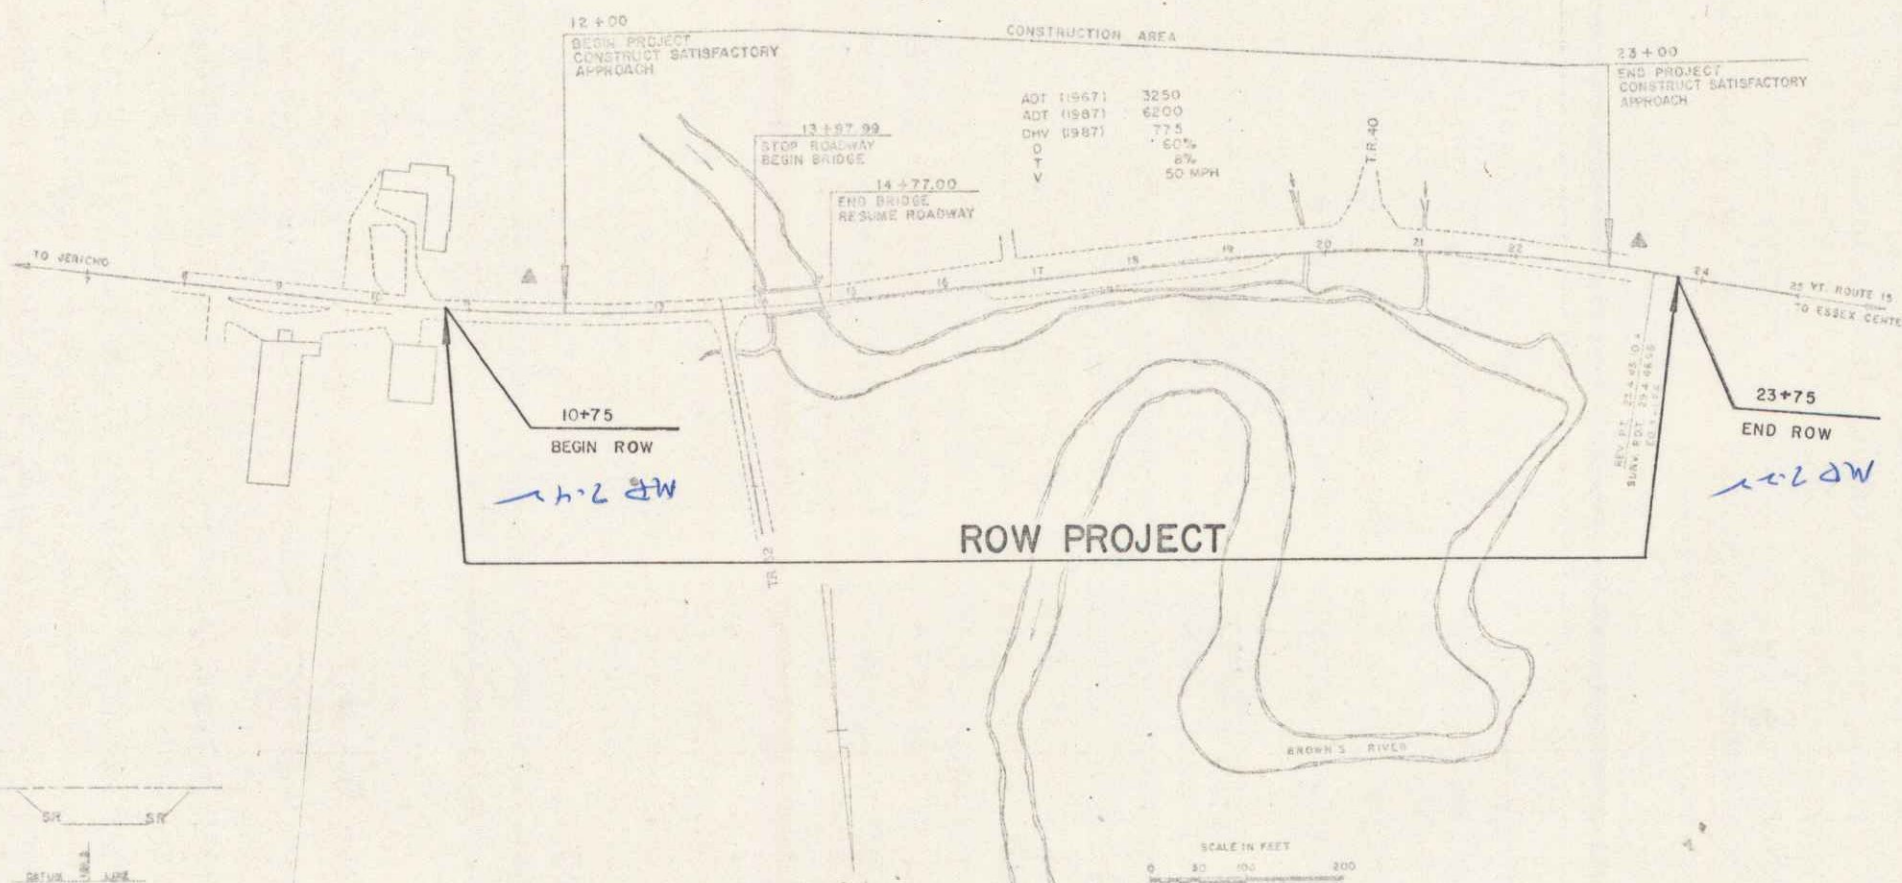


Table of conventional signs including symbols for point of access, limits of access, county line, town line, fence line, stone wall, unfaced property, guard rail, traveled way, railroad, retaining wall, and center line.

Table of slope rights and curve data including symbols for slope rights and parameters like deflection of angle, degree of curve, radius of curve, tangent distance, length of curve, external distance, point of introduction, point of curve, point of tangency, and point of intersection.

FOR RIGHT OF WAY DETAILS, SEE RIGHT OF WAY PLANS FOR THIS PROJECT.

ROW PLANS

THESE PLANS ARE SUBJECT TO SUCH REVISIONS AS MAY BE REQUIRED BY THE BUREAU OF PUBLIC ROADS ON THE RECOMMENDATION OF HIGHWAYS. CONSTRUCTION IS TO BE PARALLELED IN ACCORDANCE WITH THESE PLANS AND THE STANDARD SPECIFICATIONS FOR HIGHWAY AND BRIDGE CONSTRUCTION DATED APRIL 1964, AS SUPPLEMENTED BY THE BUREAU OF PUBLIC ROADS ON OCTOBER 18, 1964, INCLUDING ALL SUBSEQUENT APPROVED REVISIONS AND SUCH REVISIONS AS MAY BE REQUIRED BY THE BUREAU OF PUBLIC ROADS AS ARE INCORPORATED IN THESE PLANS.

Approval and signature block for the Department of Transportation Bureau of Public Roads, including fields for approval, date, and project number.

Project information box containing 'ESSEX 3P 050-1-6659' and 'MUTTONS BRIDGE'.

Approval signatures and dates for various roles including Director of Highways, Engineer, and Surveyor.

DIST. # 5 PLANS 2