

WOOD GRADE RAIL REQUIRED

Sta.	LE	RT
1160+20	-	24
1170+50	-	24

CABLE GRADE RAIL REQUIRED

Sta.	LE	RT
1160+20	-	24
1170+50	-	24


NEW REINF CONC PIPE CULVERTS REQUIRED

Sta.	DIAM	LENG	CONC	CONC	STEEL
1169+75	18"	18'			34"

NEW REINF CONC BOX CULVERTS REQUIRED


Sta.	SIZE	CONC	CONC	STEEL

Parcel	Kind of Instrument	Date of Grant	Grantor	Grantee	Recorded	Remarks
AC 414	G.C.D.	10-28-91	City of E.B. Young	Stef H.	20	173-200 2-2-33 C.R. Sta 1170+50

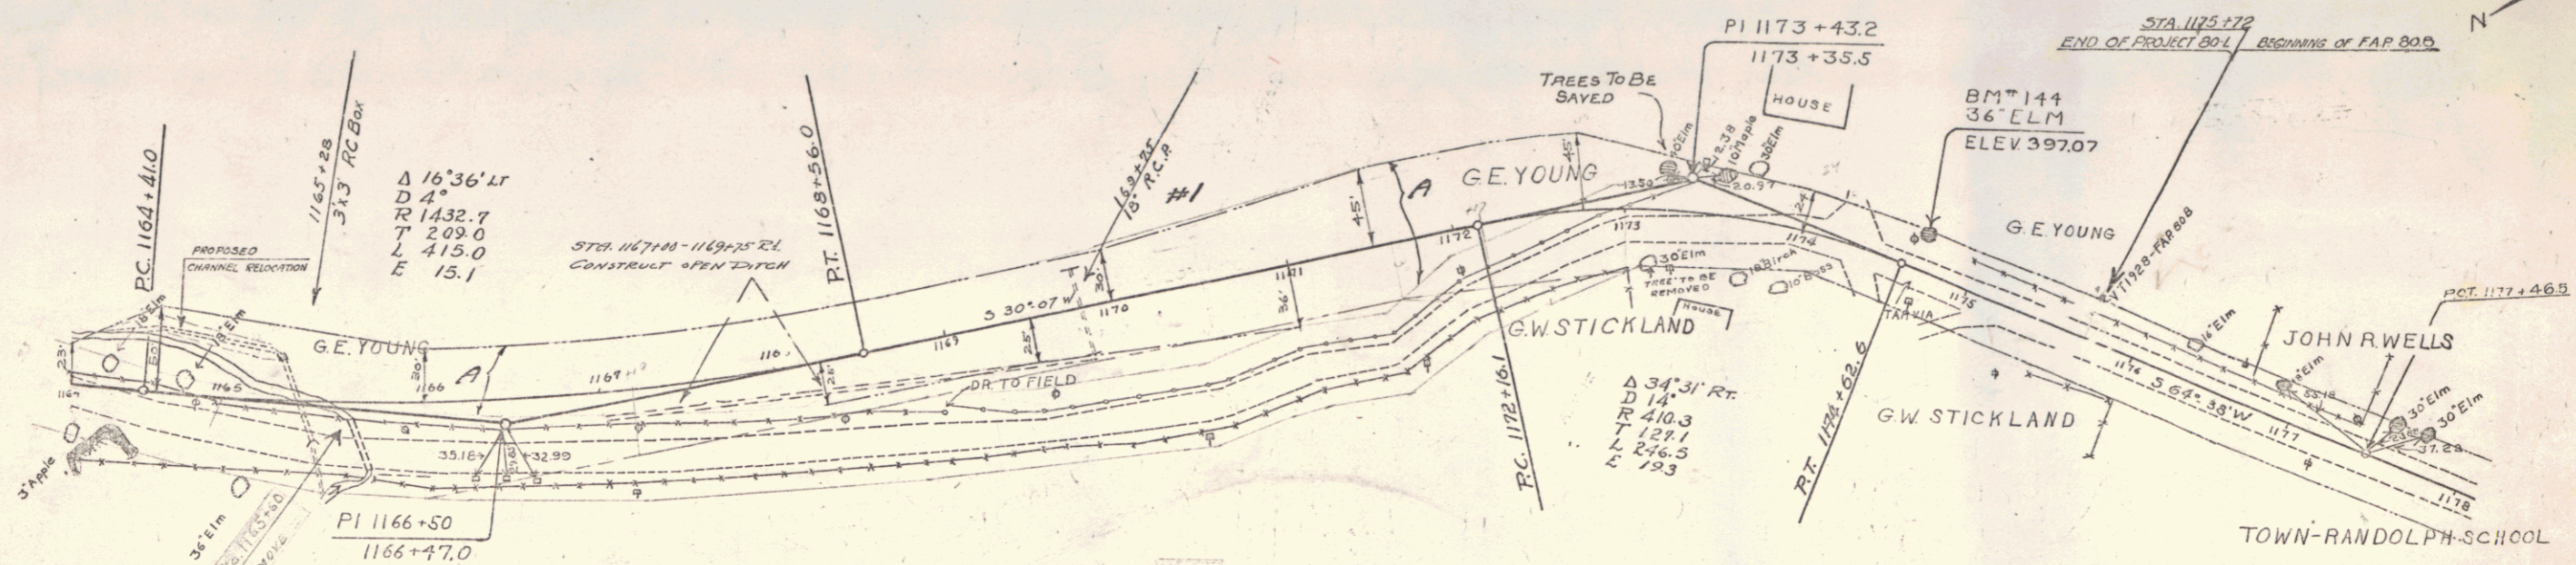

NOTE
ROCK PILL AT STA 1170+00
TO BE MADE FROM ROCK
ENCOUNTERED AT STA 1162+00

NOTE
WHEN SURFACE IS CONSTRUCTED,
IT IS TO BE CARRIED BACK IN
F.A. 800 TO MEET NEW GRADE

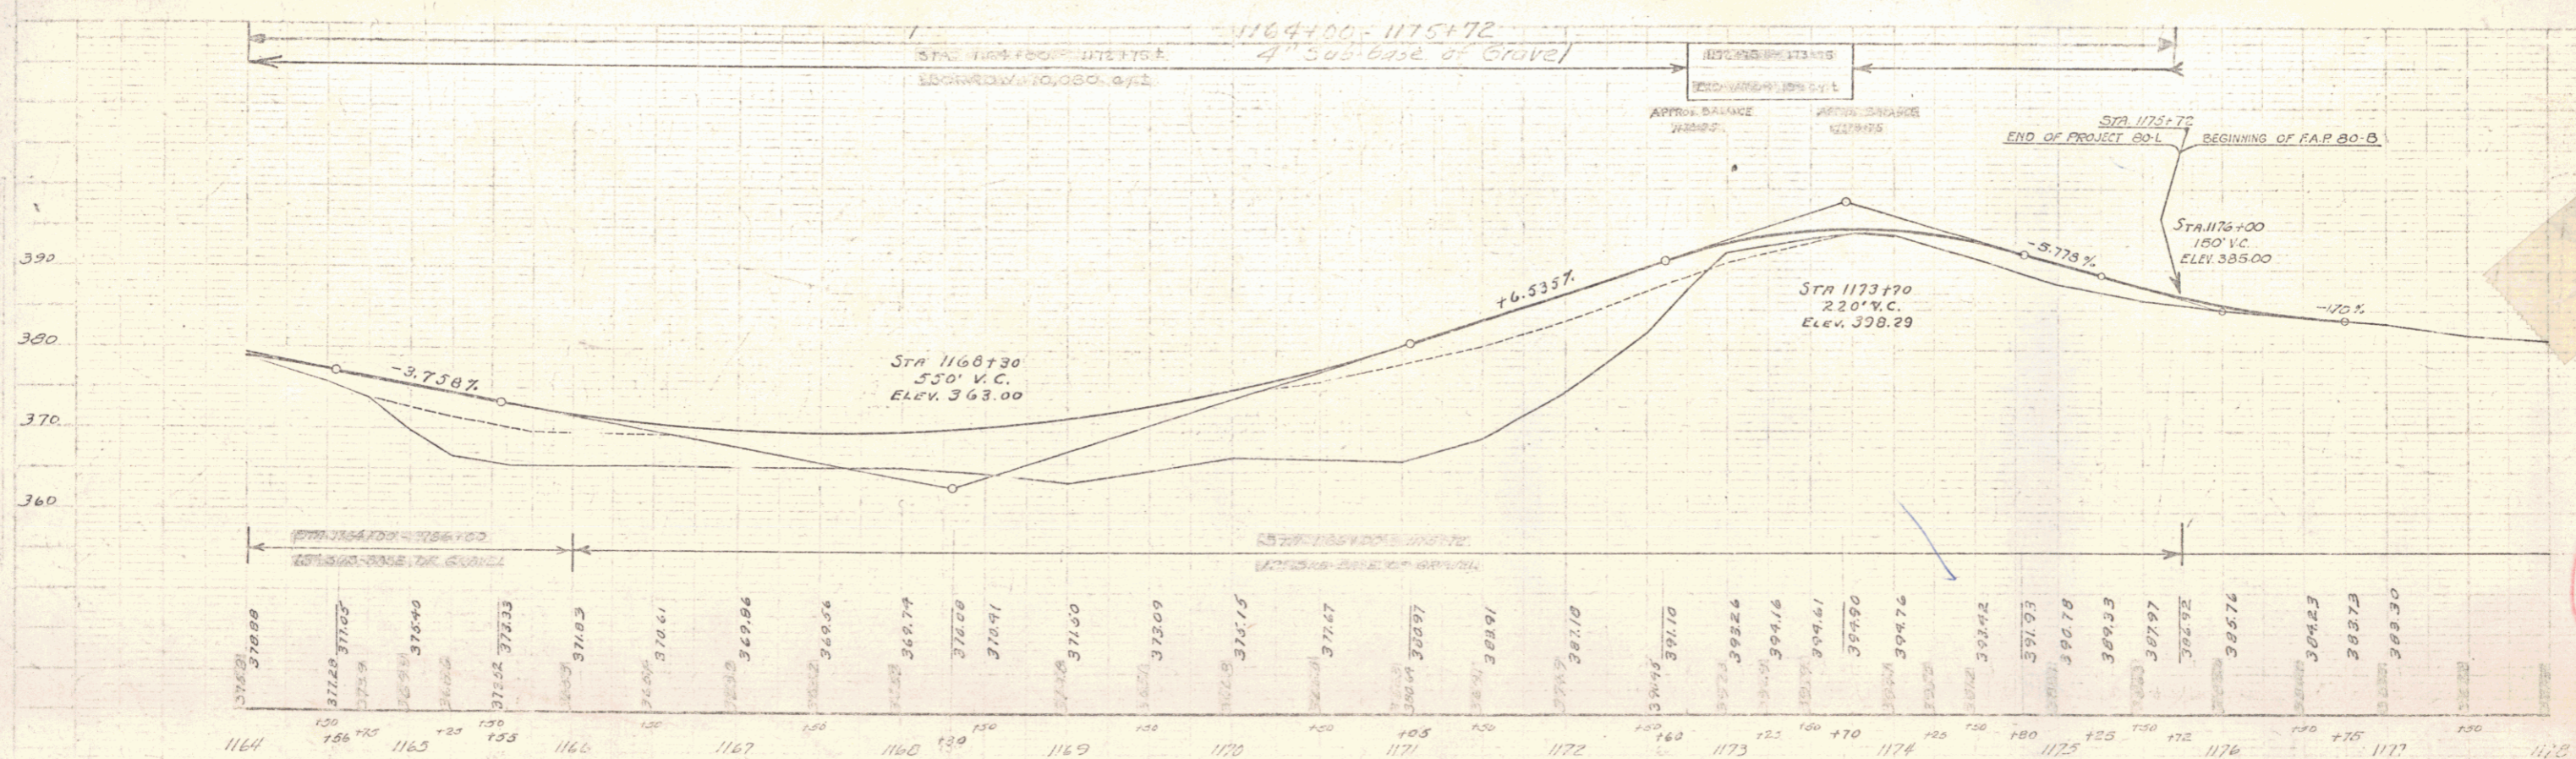

BM 144 SPIKE IN ROOT OF 36" ELM 18.5' LT. OF STA 1174+63 ELEV. 397.07

VT 14

RANDOLPH

SERIES NO. 34
SHEET 6 OF 14

59